
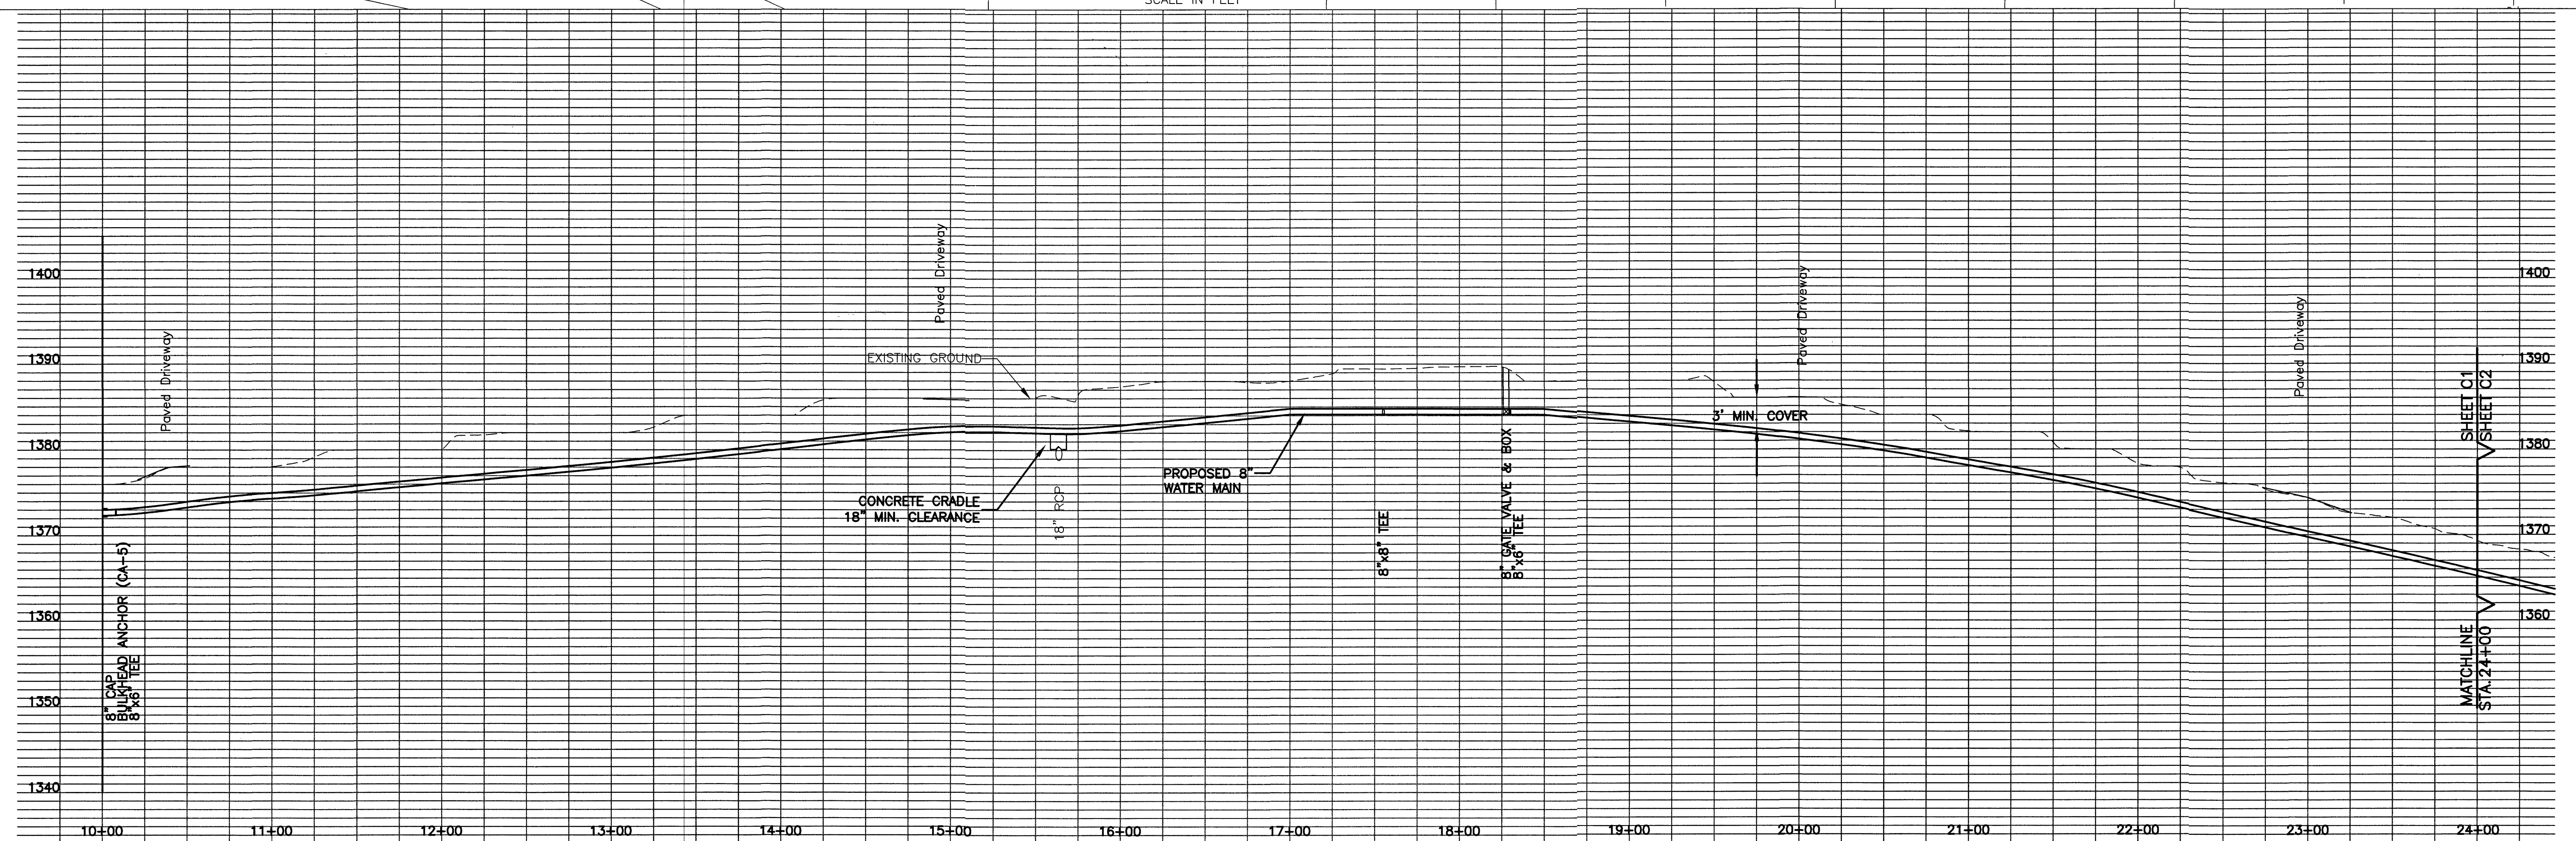


1. ALL SERVICE LINES SHALL BE 2" UNLESS OTHERWISE NOTED.
2. CONTRACTOR SHALL BE RESPONSIBLE FOR MAINTENANCE AND UPKEEP OF E&S MEASURES.
3. SILT FENCE BARRIERS WILL BE USED AS TEMPORARY E&S CONTROL UNTIL THE PERMANENT SEEDING IS IN PLACE.

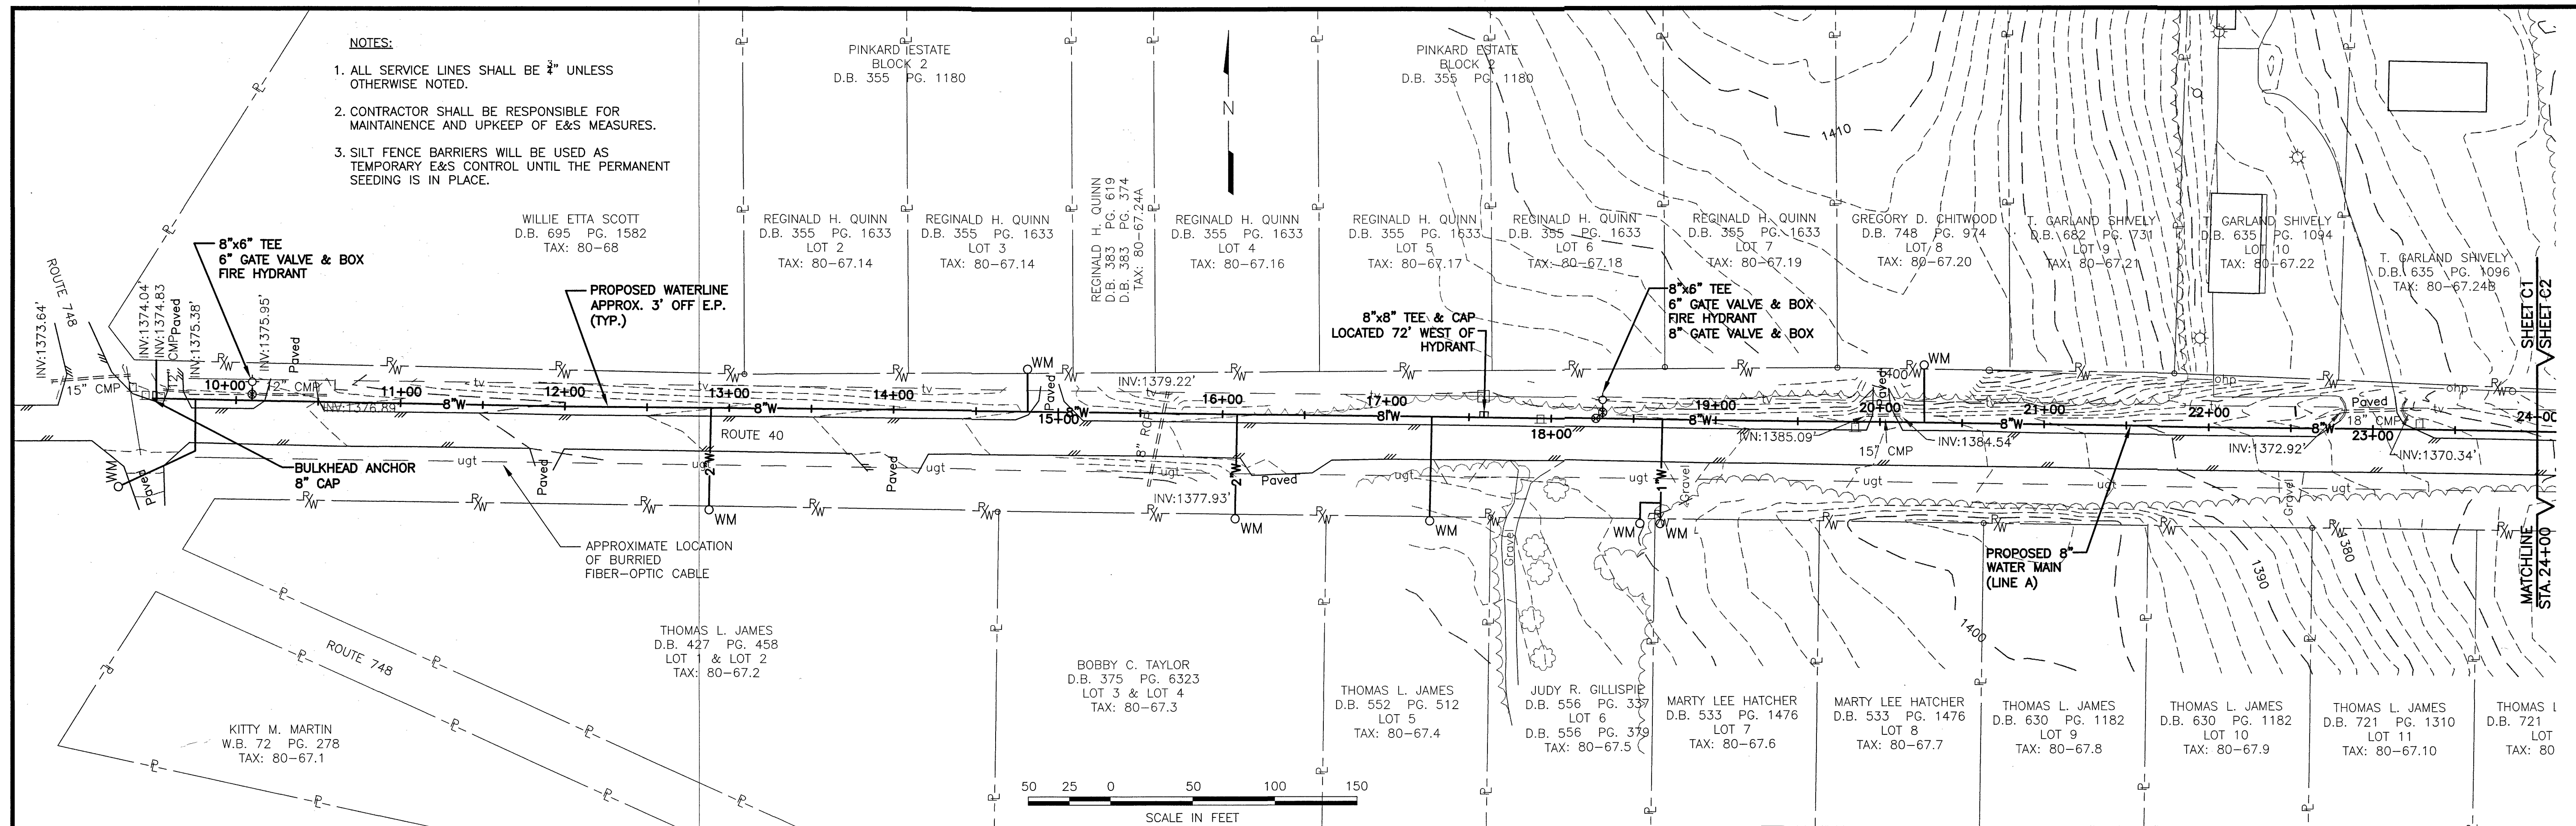

ANDERSON & ASSOCIATES, INC.
Professional Design Services
www.andassoc.com
Virginia - North Carolina - Tennessee

100 Ardmore
Blacksburg, VA
540-552-5597

DATE : 08 SEP 04
DESIGNED: CSF
DRAWN : SEC
CHECKED : CSF, RNJ
QA / QC :

REVISIONS:
03 NOV 04
RECORD

FERRUM WATER SYSTEM IMPROVEMENTS

ROUTE 40 - LINE "A"
PLAN & PROFILE - STA. 10+00 TO STA. 24+00

DOCUMENT NO.
21136 — 002

SHEET
C1 OF **19**