


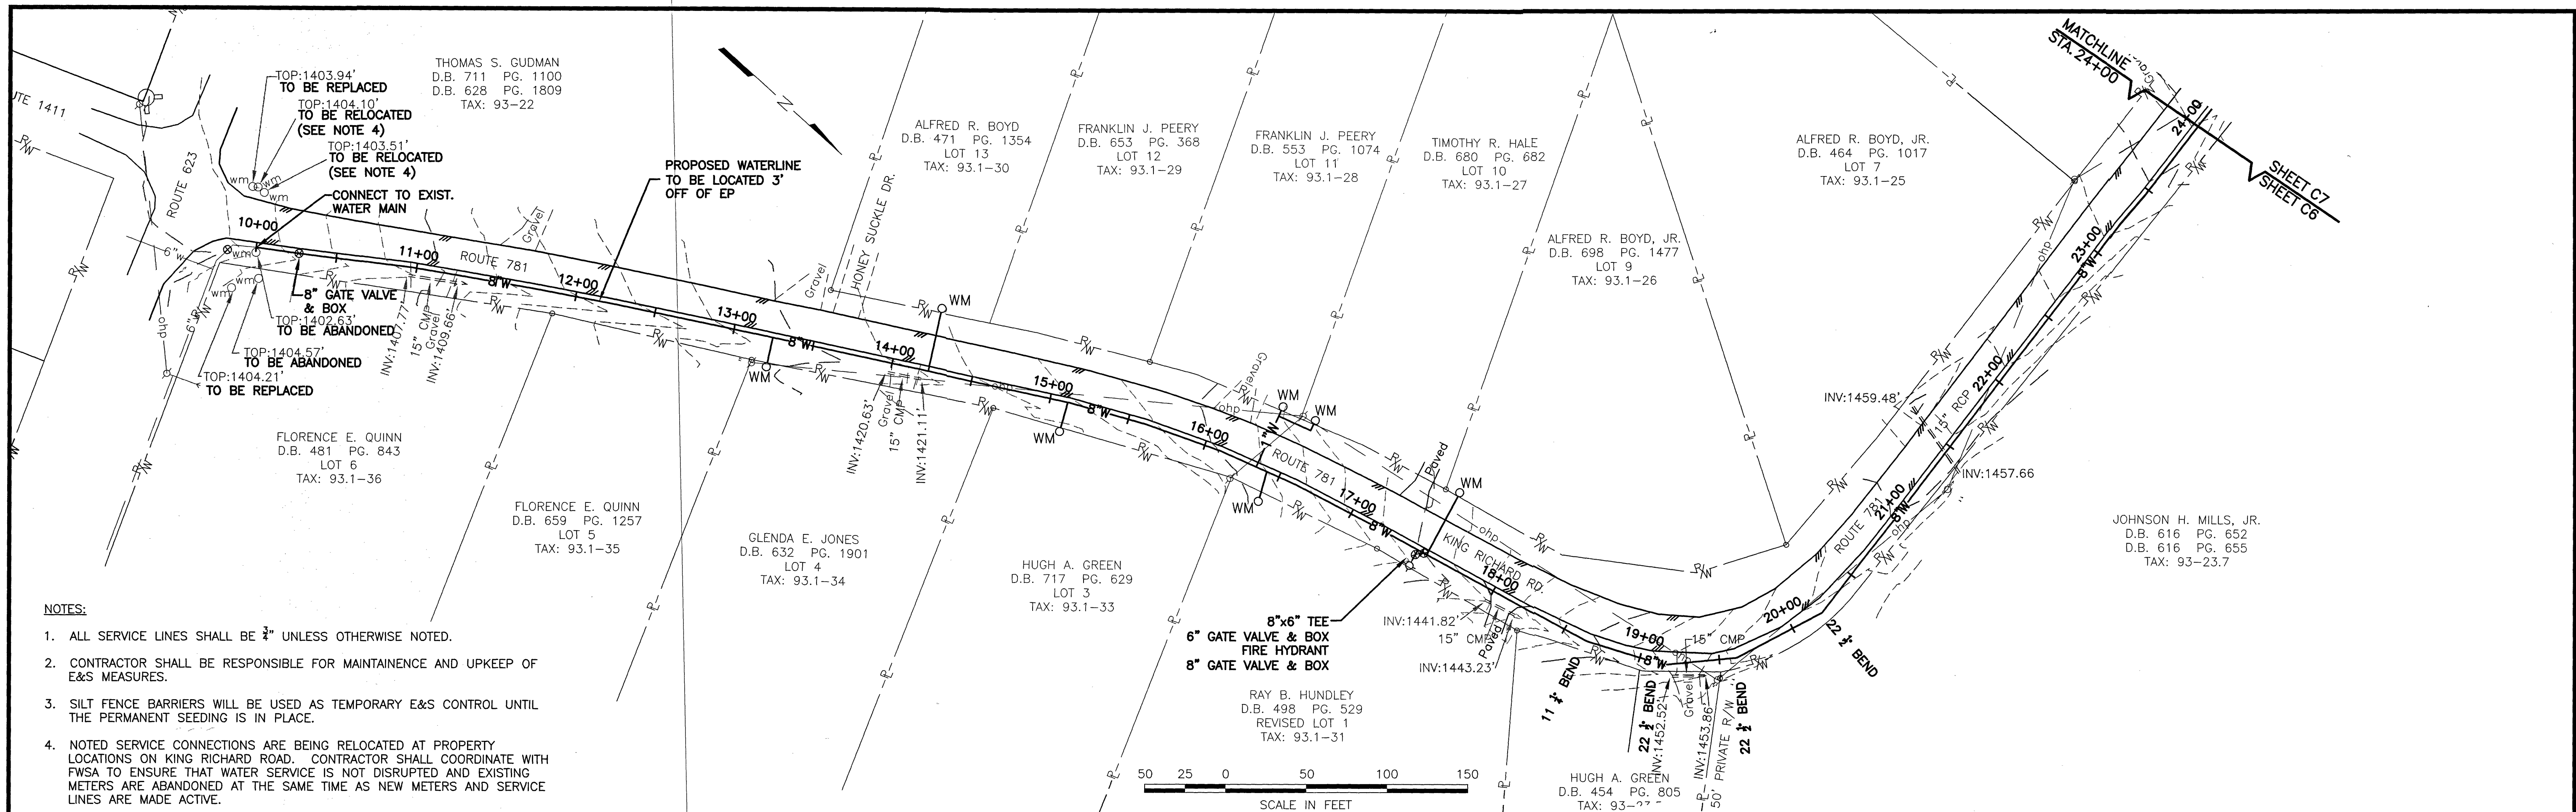

NOTES:

1. ALL SERVICE LINES SHALL BE 3" UNLESS OTHERWISE NOTED.
2. CONTRACTOR SHALL BE RESPONSIBLE FOR MAINTENANCE AND UPKEEP OF E&S MEASURES.
3. SILT FENCE BARRIERS WILL BE USED AS TEMPORARY E&S CONTROL UNTIL THE PERMANENT SEEDING IS IN PLACE.
4. NOTED SERVICE CONNECTIONS ARE BEING RELOCATED AT PROPERTY LOCATIONS ON KING RICHARD ROAD. CONTRACTOR SHALL COORDINATE WITH FWSA TO ENSURE THAT WATER SERVICE IS NOT DISRUPTED AND EXISTING METERS ARE ABANDONED AT THE SAME TIME AS NEW METERS AND SERVICE LINES ARE MADE ACTIVE.

