
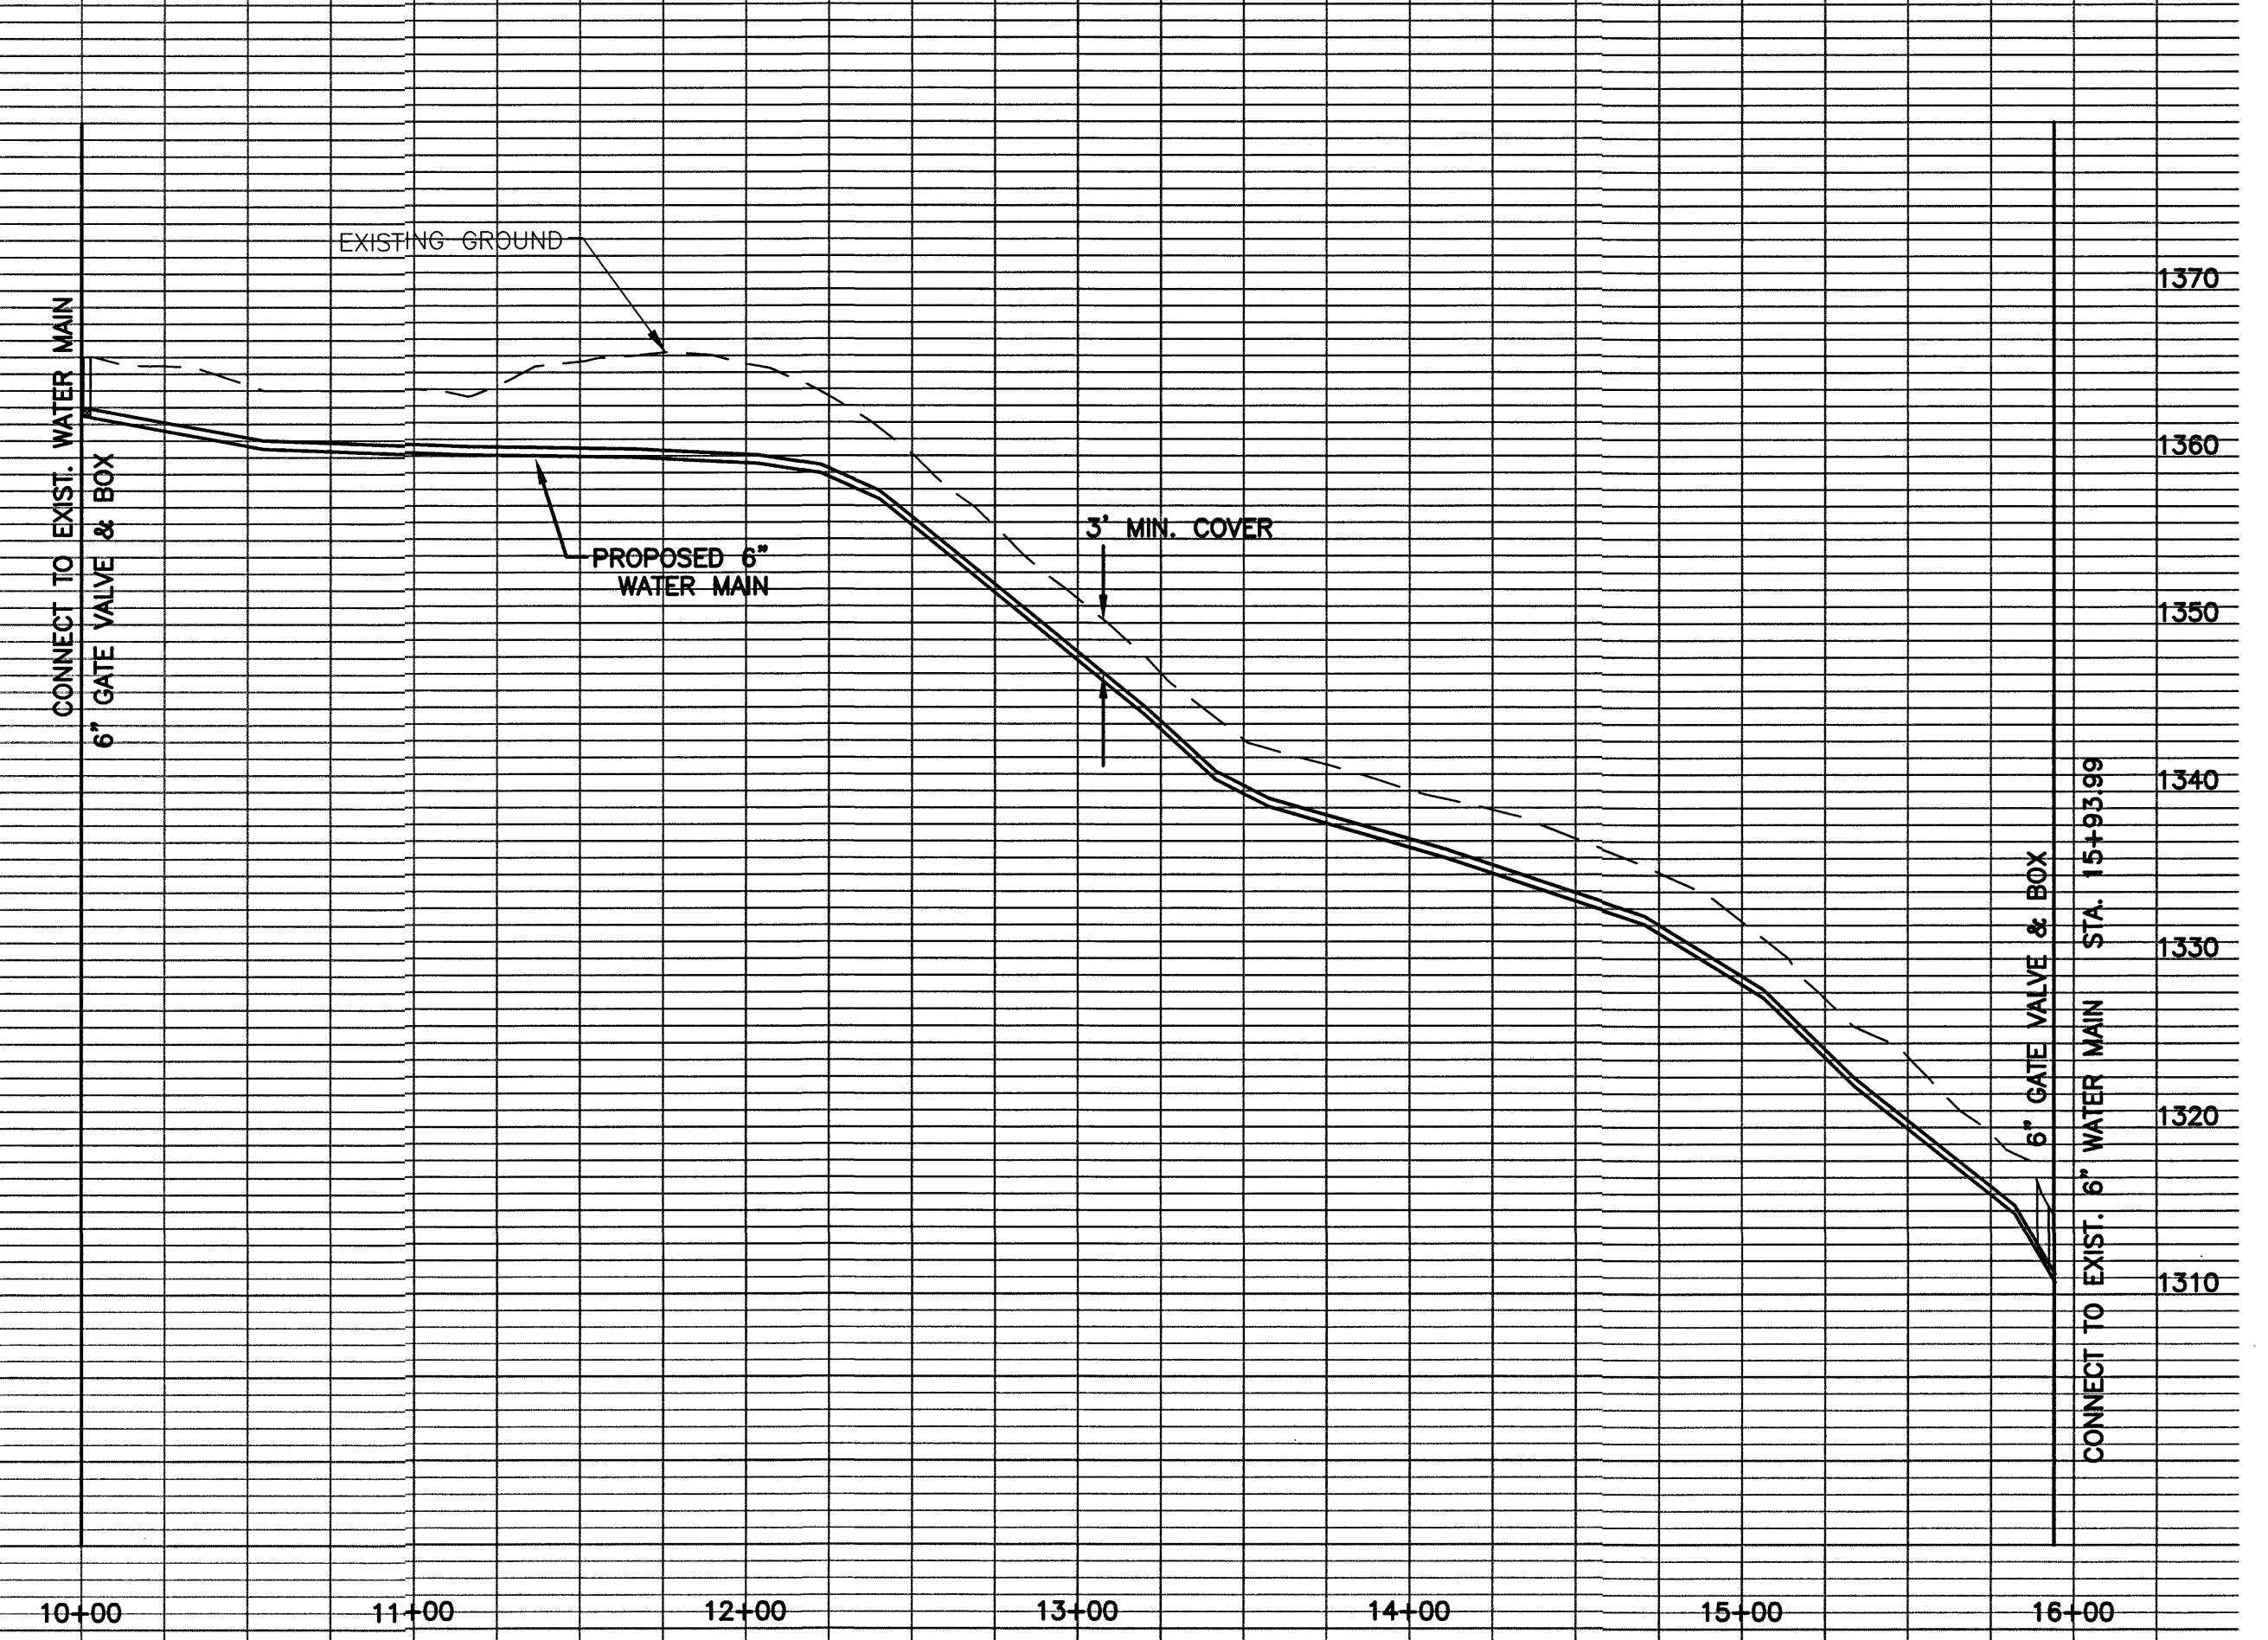
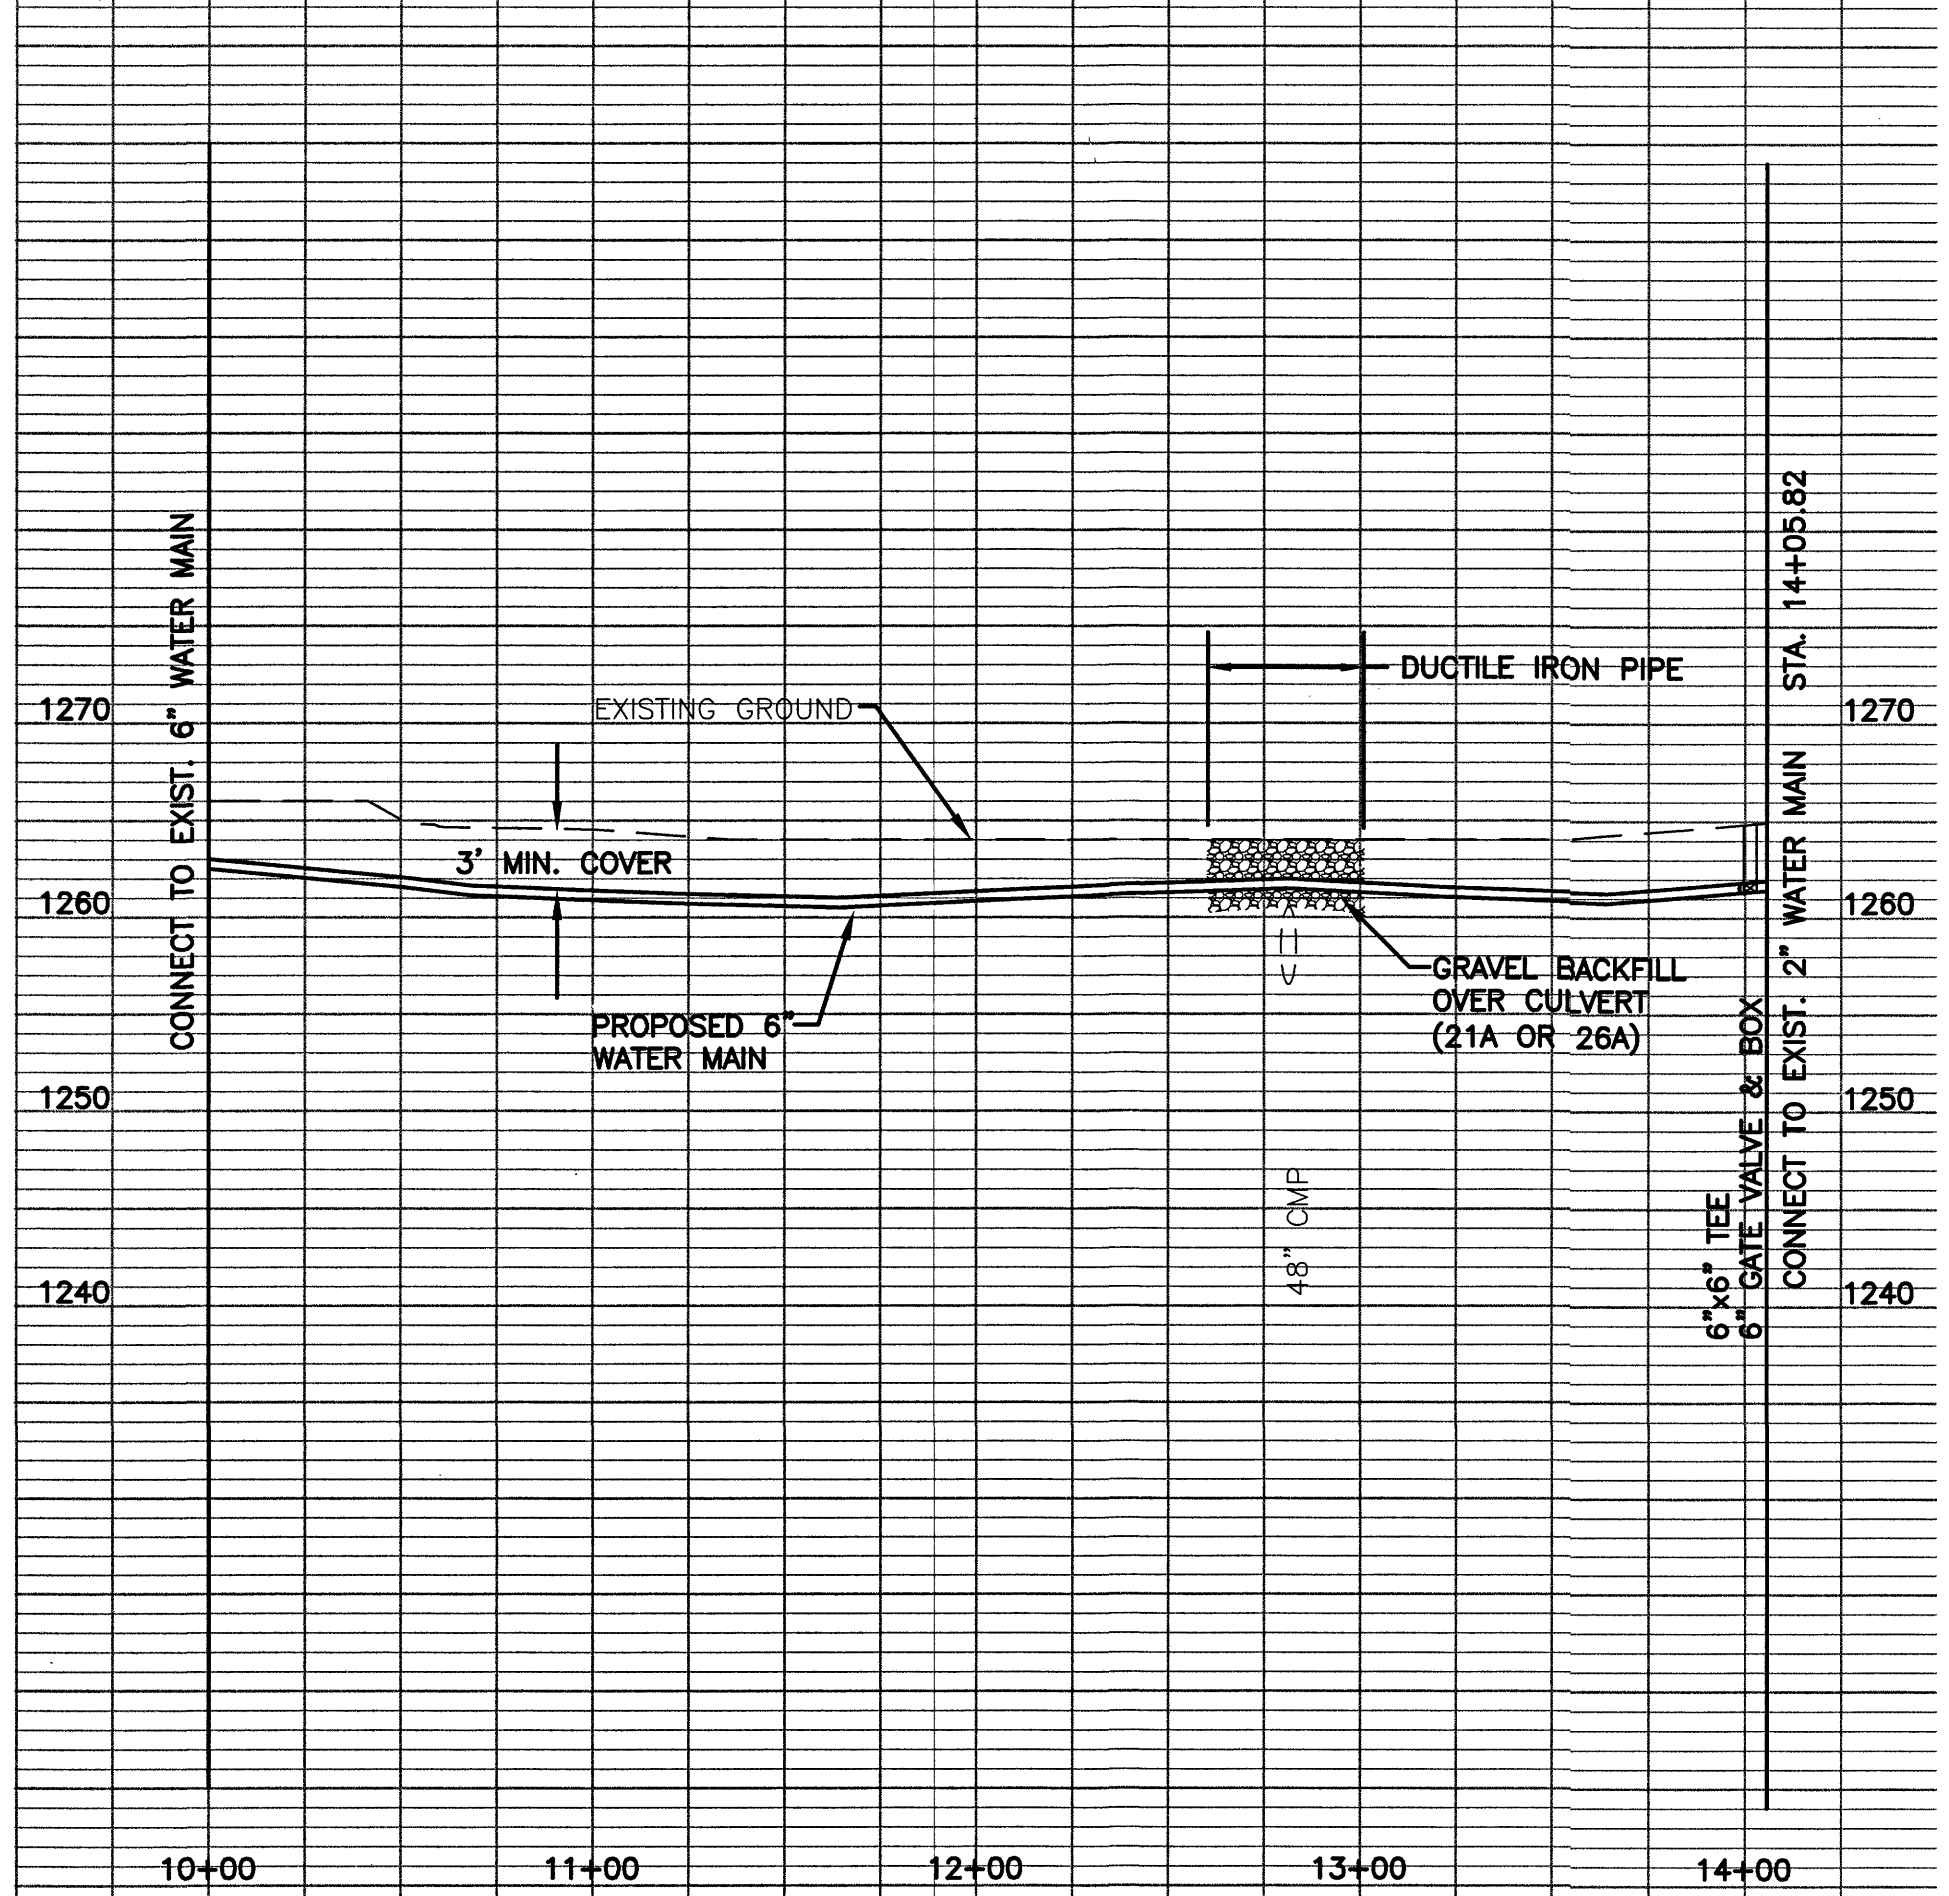


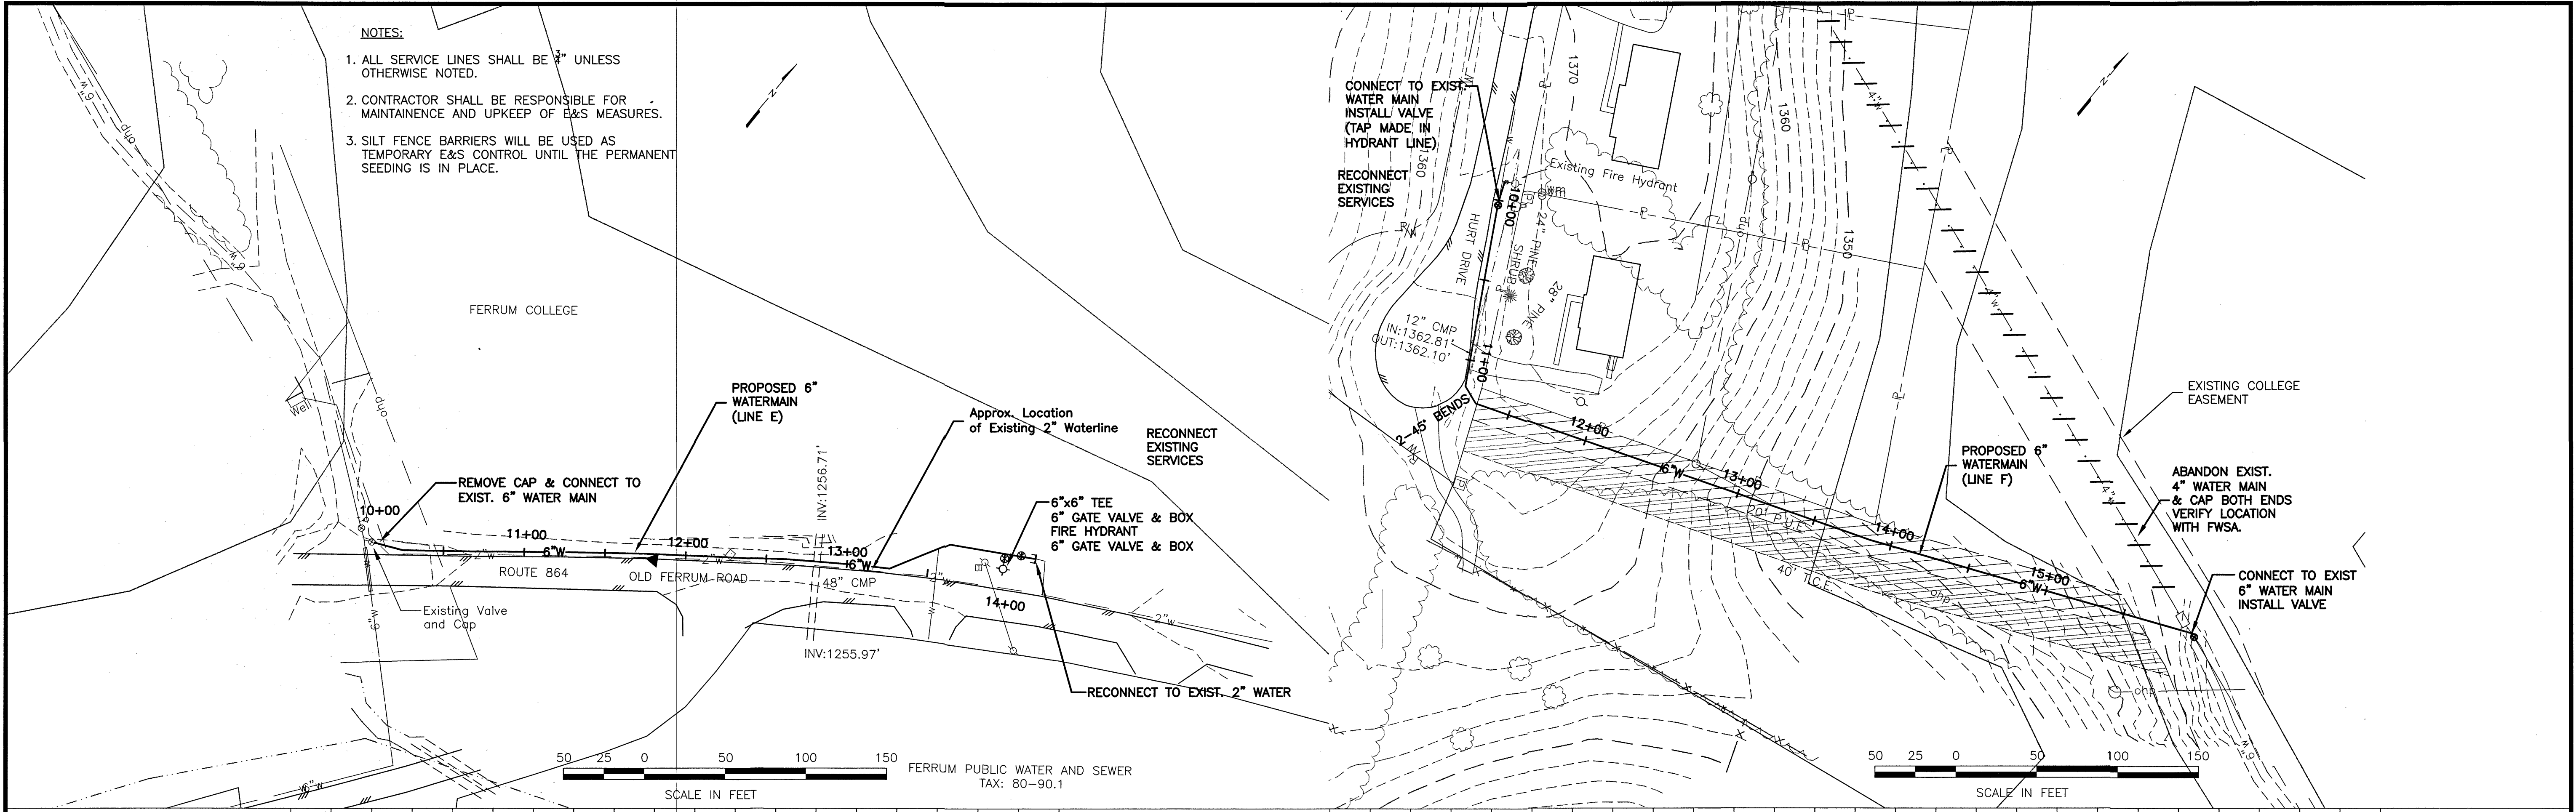

ANDERSON & ASSOCIATES, INC.
Professional Design Services
www.andassoc.com
100 Ardmore St.
Blacksburg, Va. 24060
540-552-5592

DATE : 08 SEP 04
DESIGNED: CSF
DRAWN : SEC
CHECKED: CSF, RNJ
QA / QC :

REVISIONS:
03 NOV 04
31 JAN 05
RECORD

FERRUM WATER SYSTEM IMPROVEMENTS
FERRUM, VIRGINIA

LINE "E" & LINE "F" WATERLINE REPLACEMENT
PLAN & PROFILES

DOCUMENT NO.
21136 - 002
SHEET
C10 OF 19