



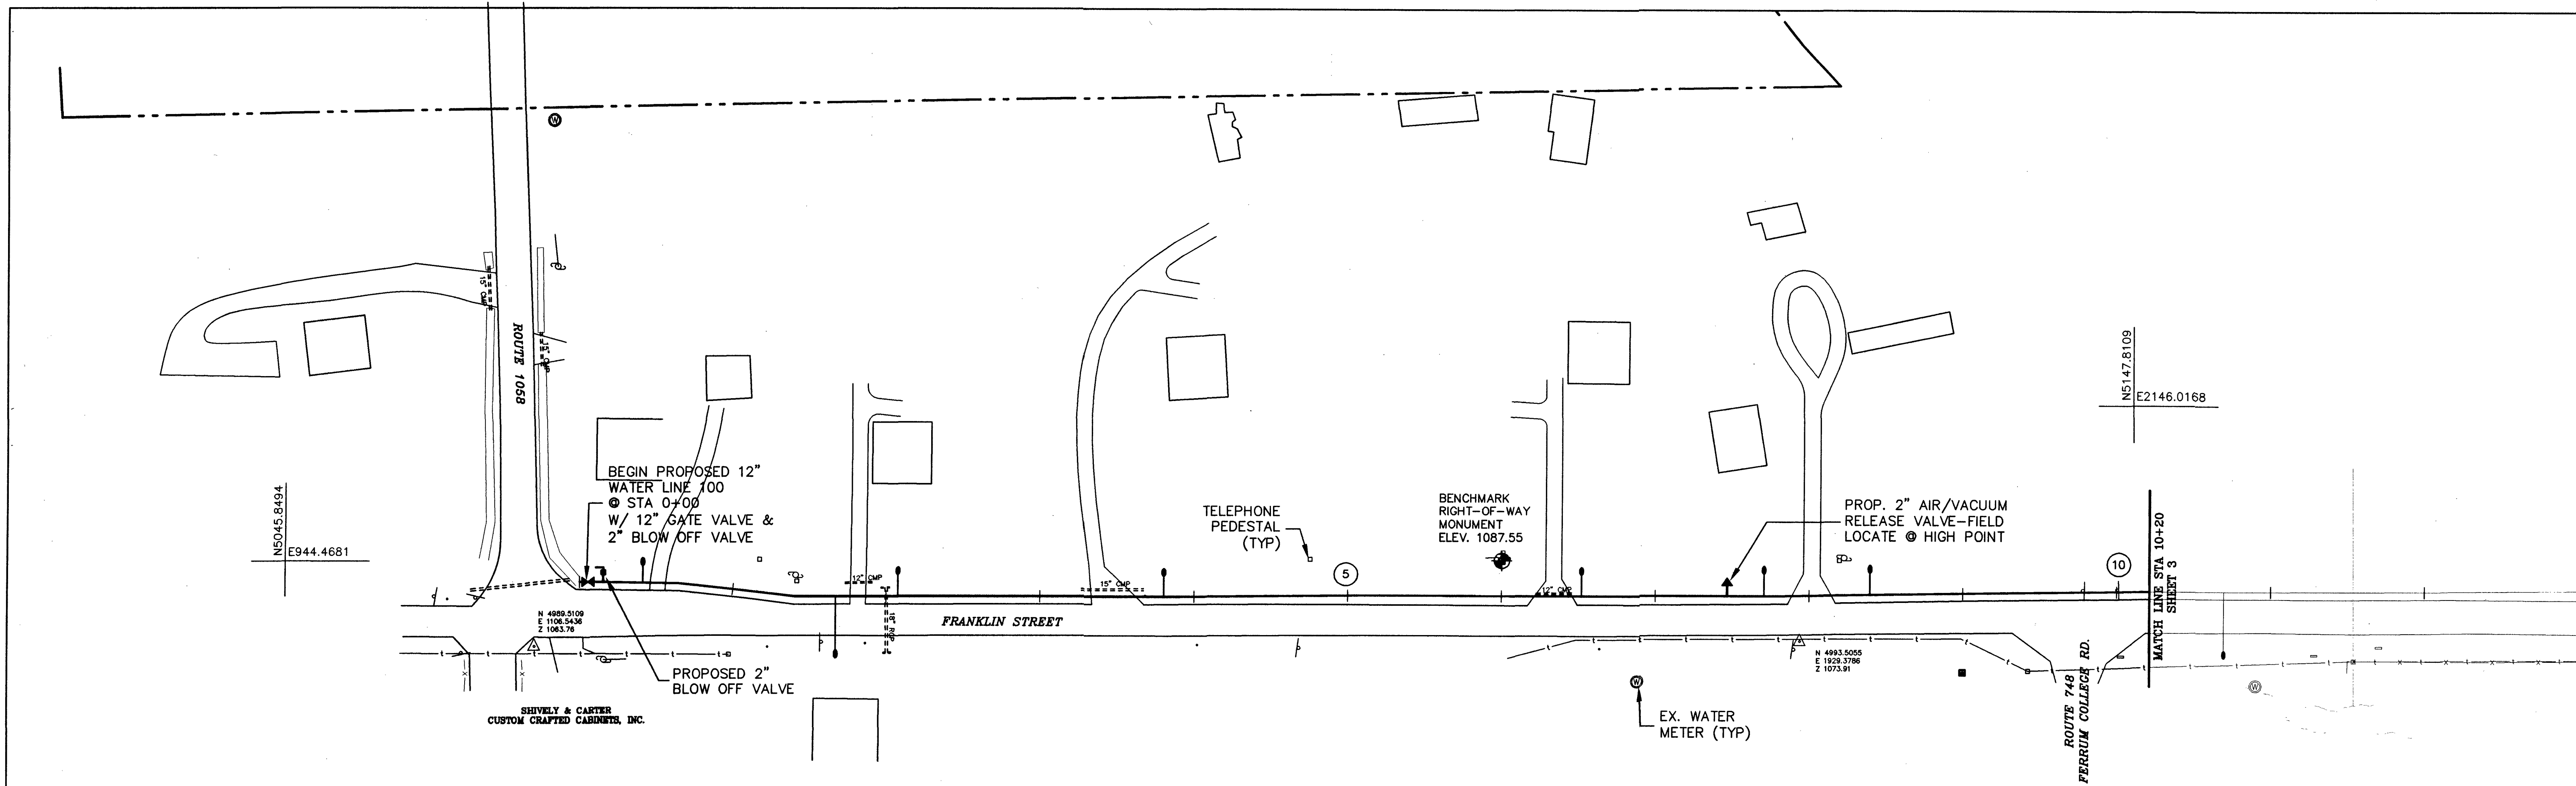

PLAN VIEW- LINE 100

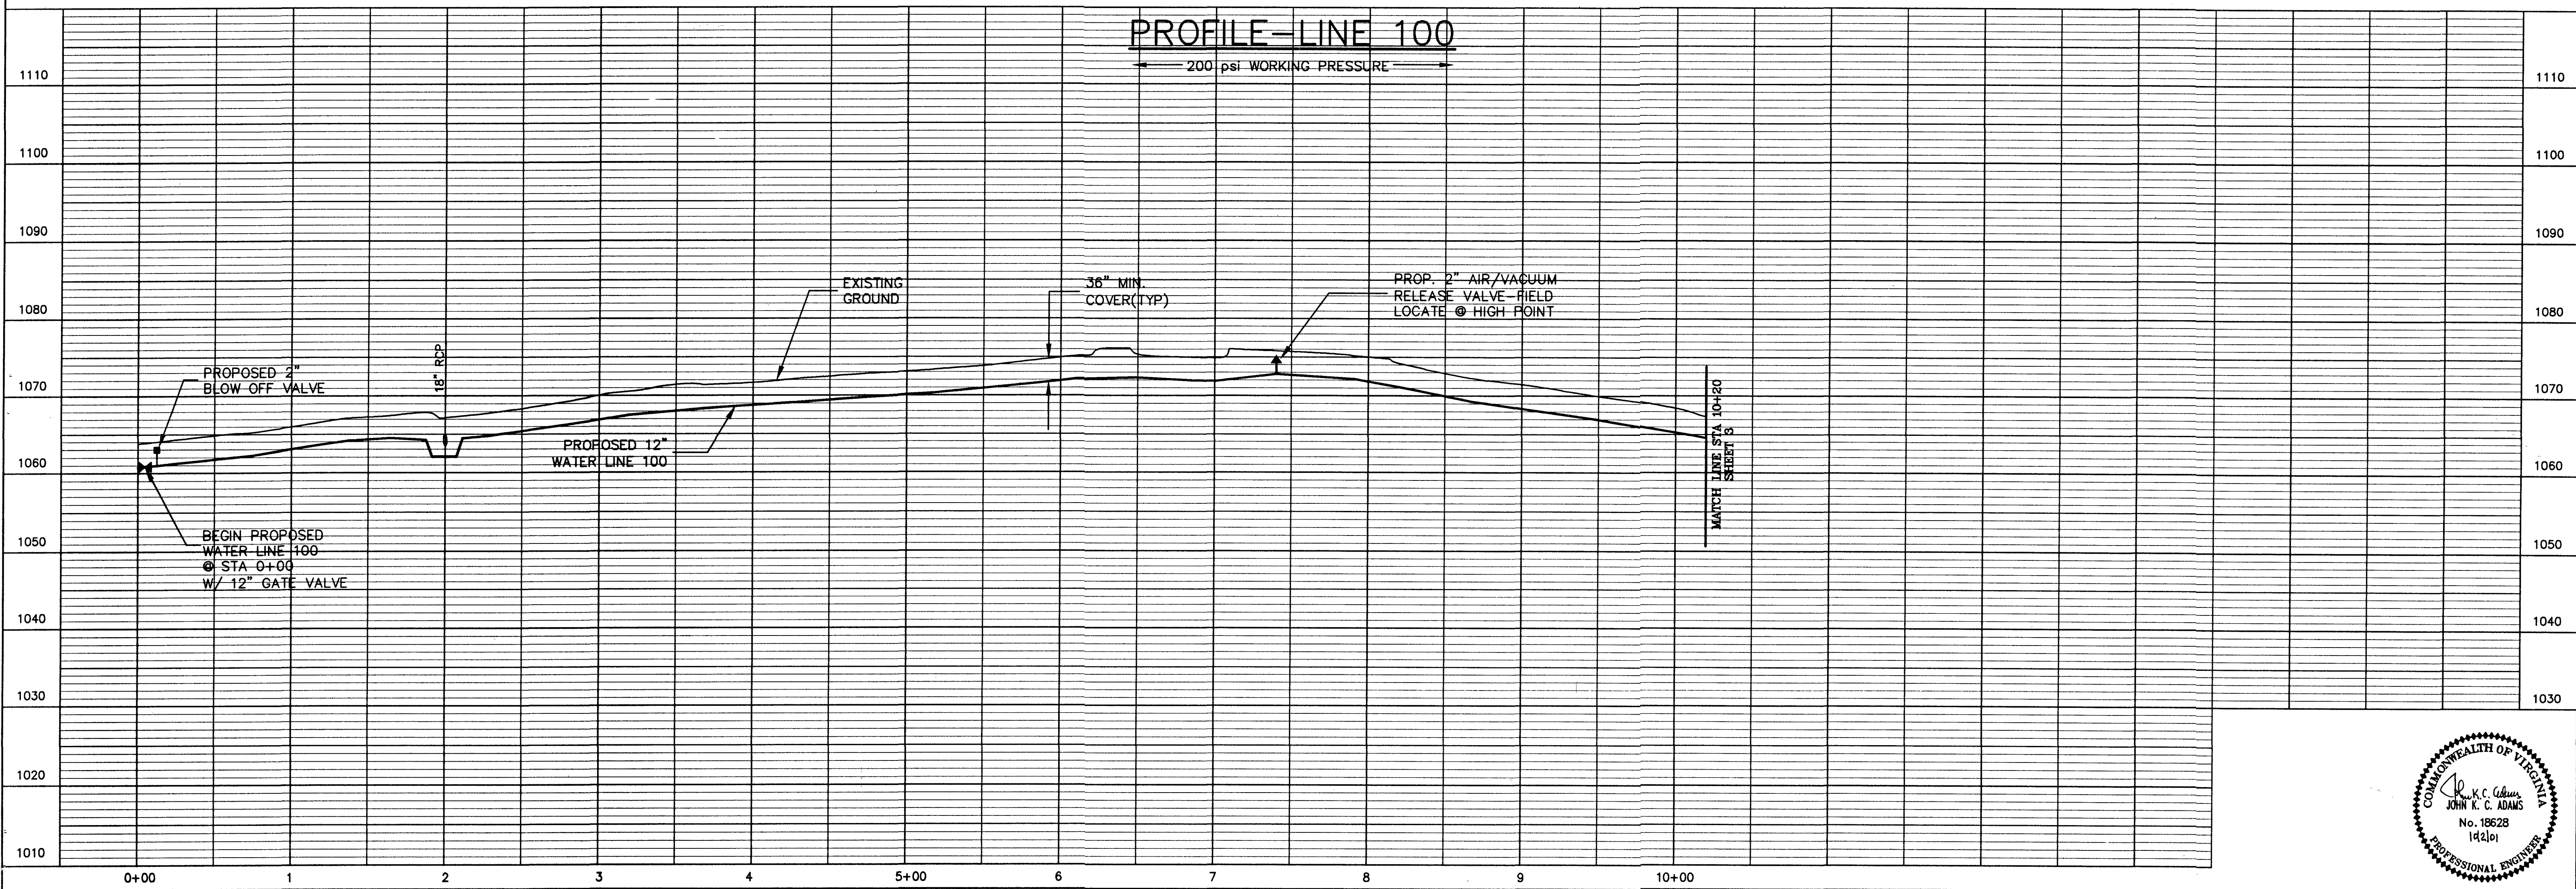

A/E ADAMS-HEATH ENGINEERING, INC.
CIVIL - ENVIRONMENTAL
119 North Main Street
Galax, Virginia 24333
Tel: (540) 238-4588 Fax: (540) 238-0458

WEST FRANKLIN BUSINESS PARK
WATER LINE EXTENSION
FRANKLIN COUNTY, VIRGINIA

Line 100
Plan & Profile

Vertical Scale
1" = 10'

Horizontal Scale
1" = 50'

Sheet
2
of 6

Date
10/02/01

File Number
WFRANK02.dwg

