




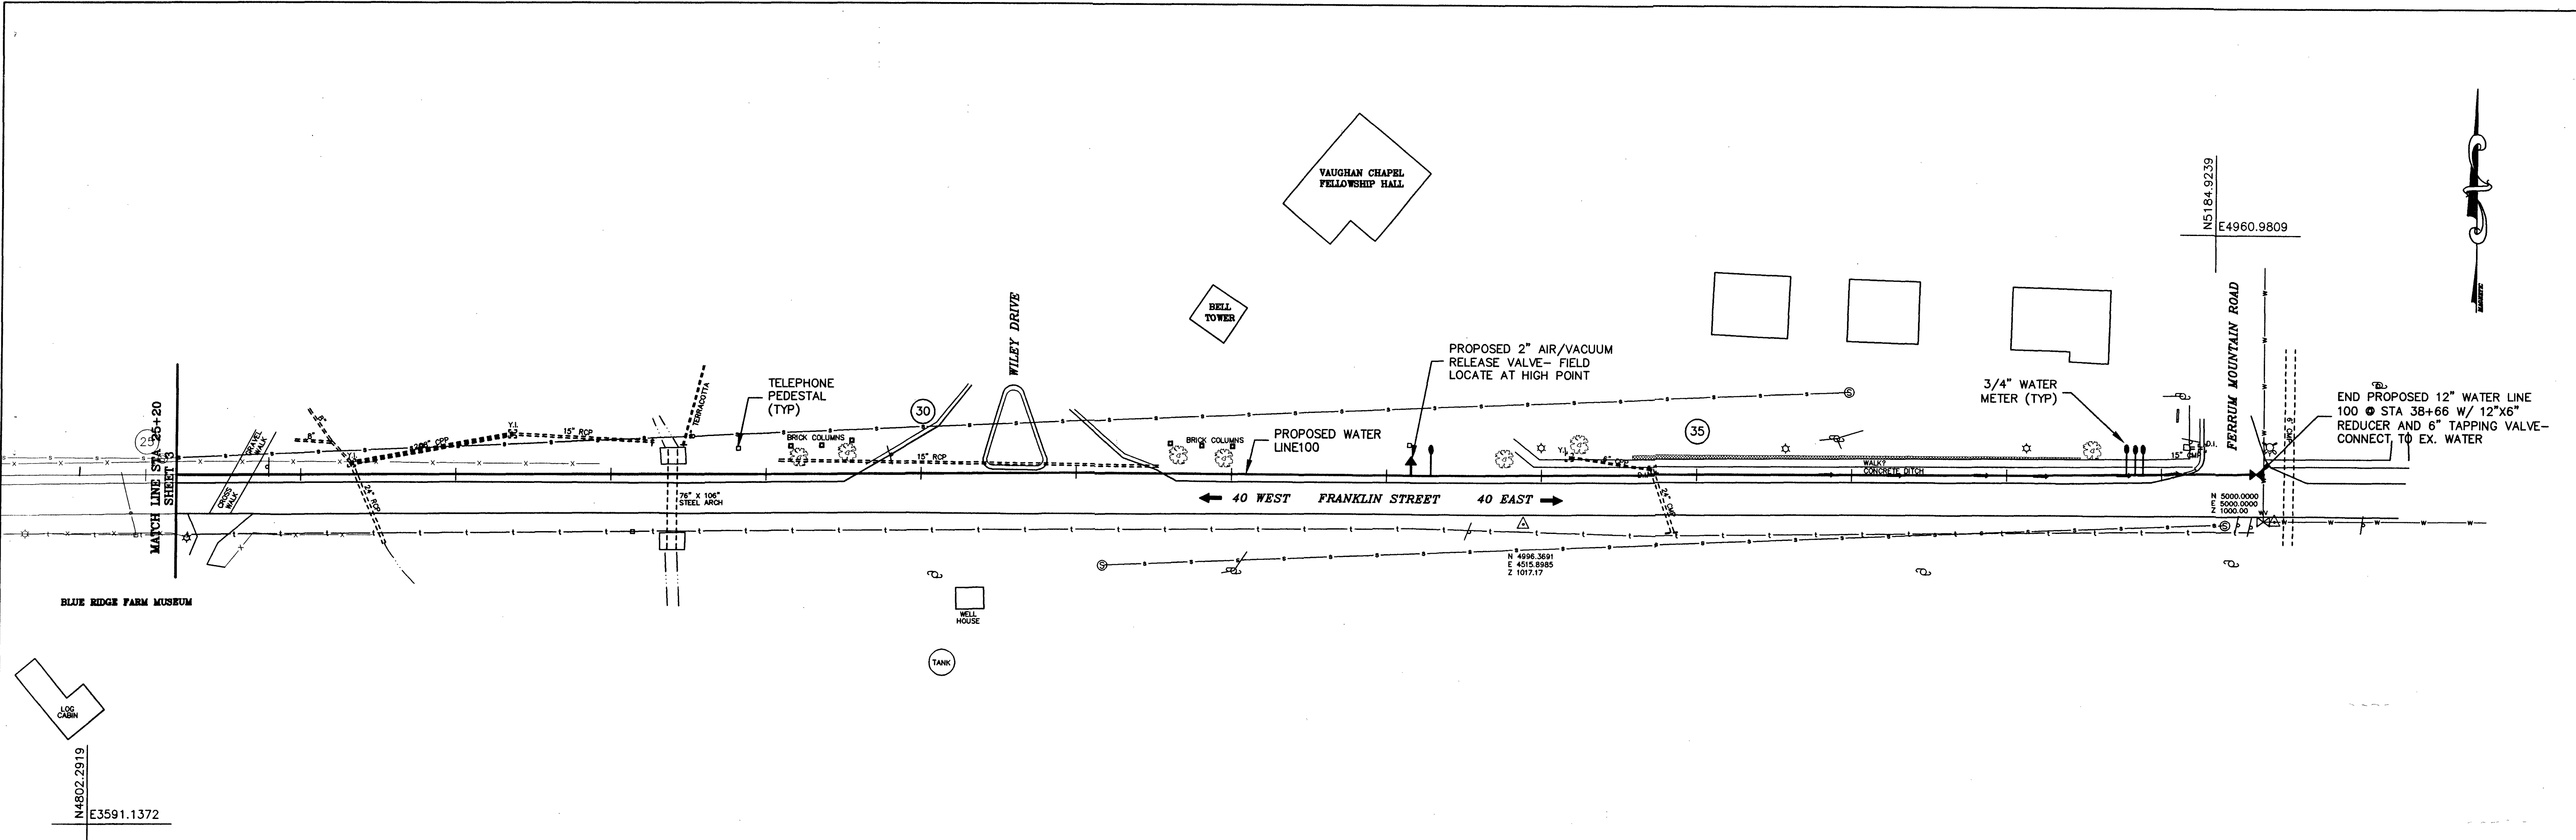

PLAN VIEW—LINE 100

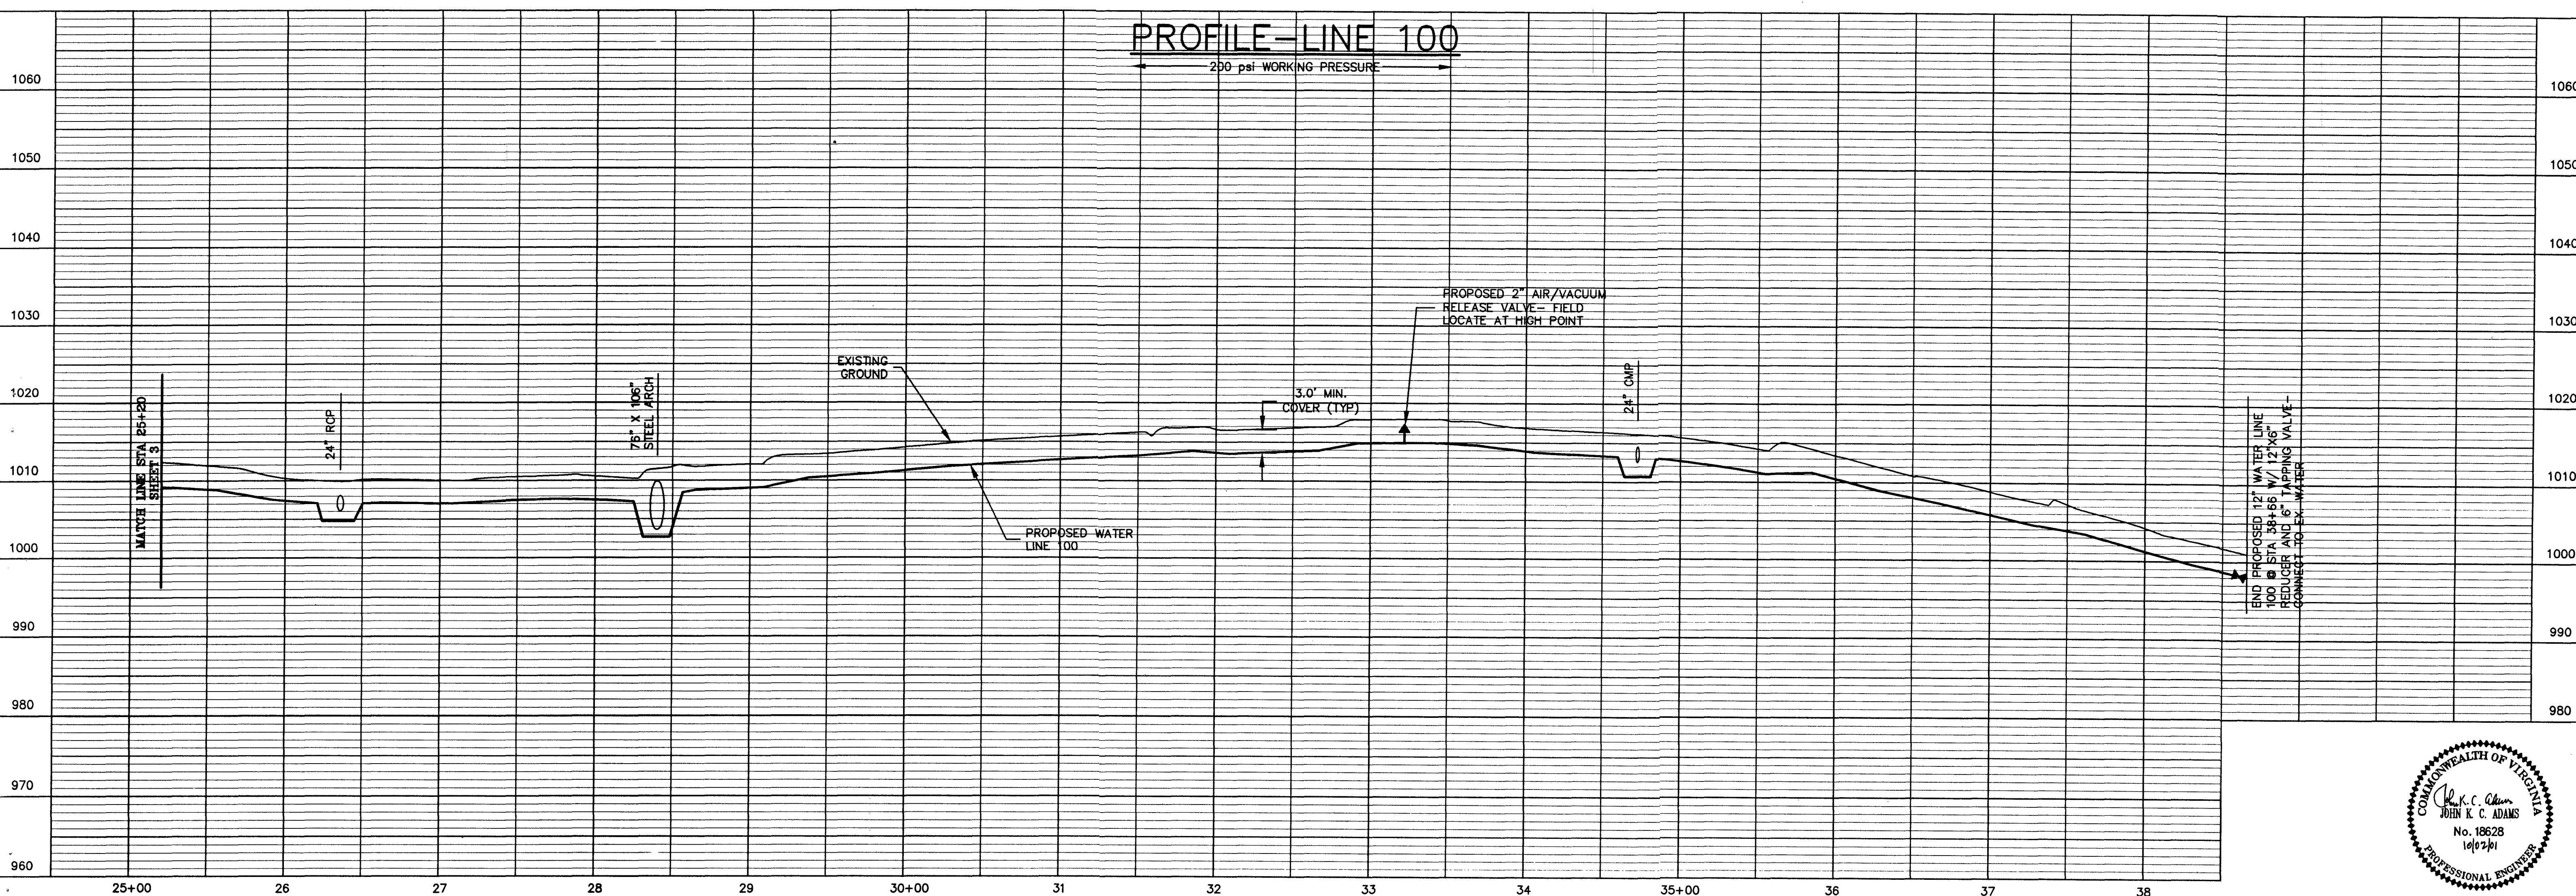

PROFILE—LINE 100

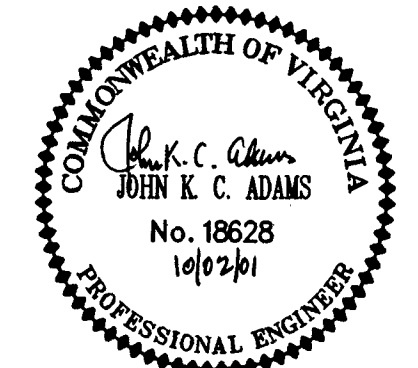

A/E ADAMS-HEATH ENGINEERING, INC.
CIVIL - ENVIRONMENTAL
119 North Main Street
Galax, Virginia 24333
Tel: (540) 236-4588 Fax: (540) 236-0458

WEST FRANKLIN BUSINESS PARK
WATER LINE EXTENSION
FRANKLIN COUNTY, VIRGINIA

Line 100
Plan & Profile

Vertical Scale
1" = 10'
Horizontal Scale
1" = 50'
Sheet
4 of 6
Date
10/02/01
File Number
WFRANK04.dwg