


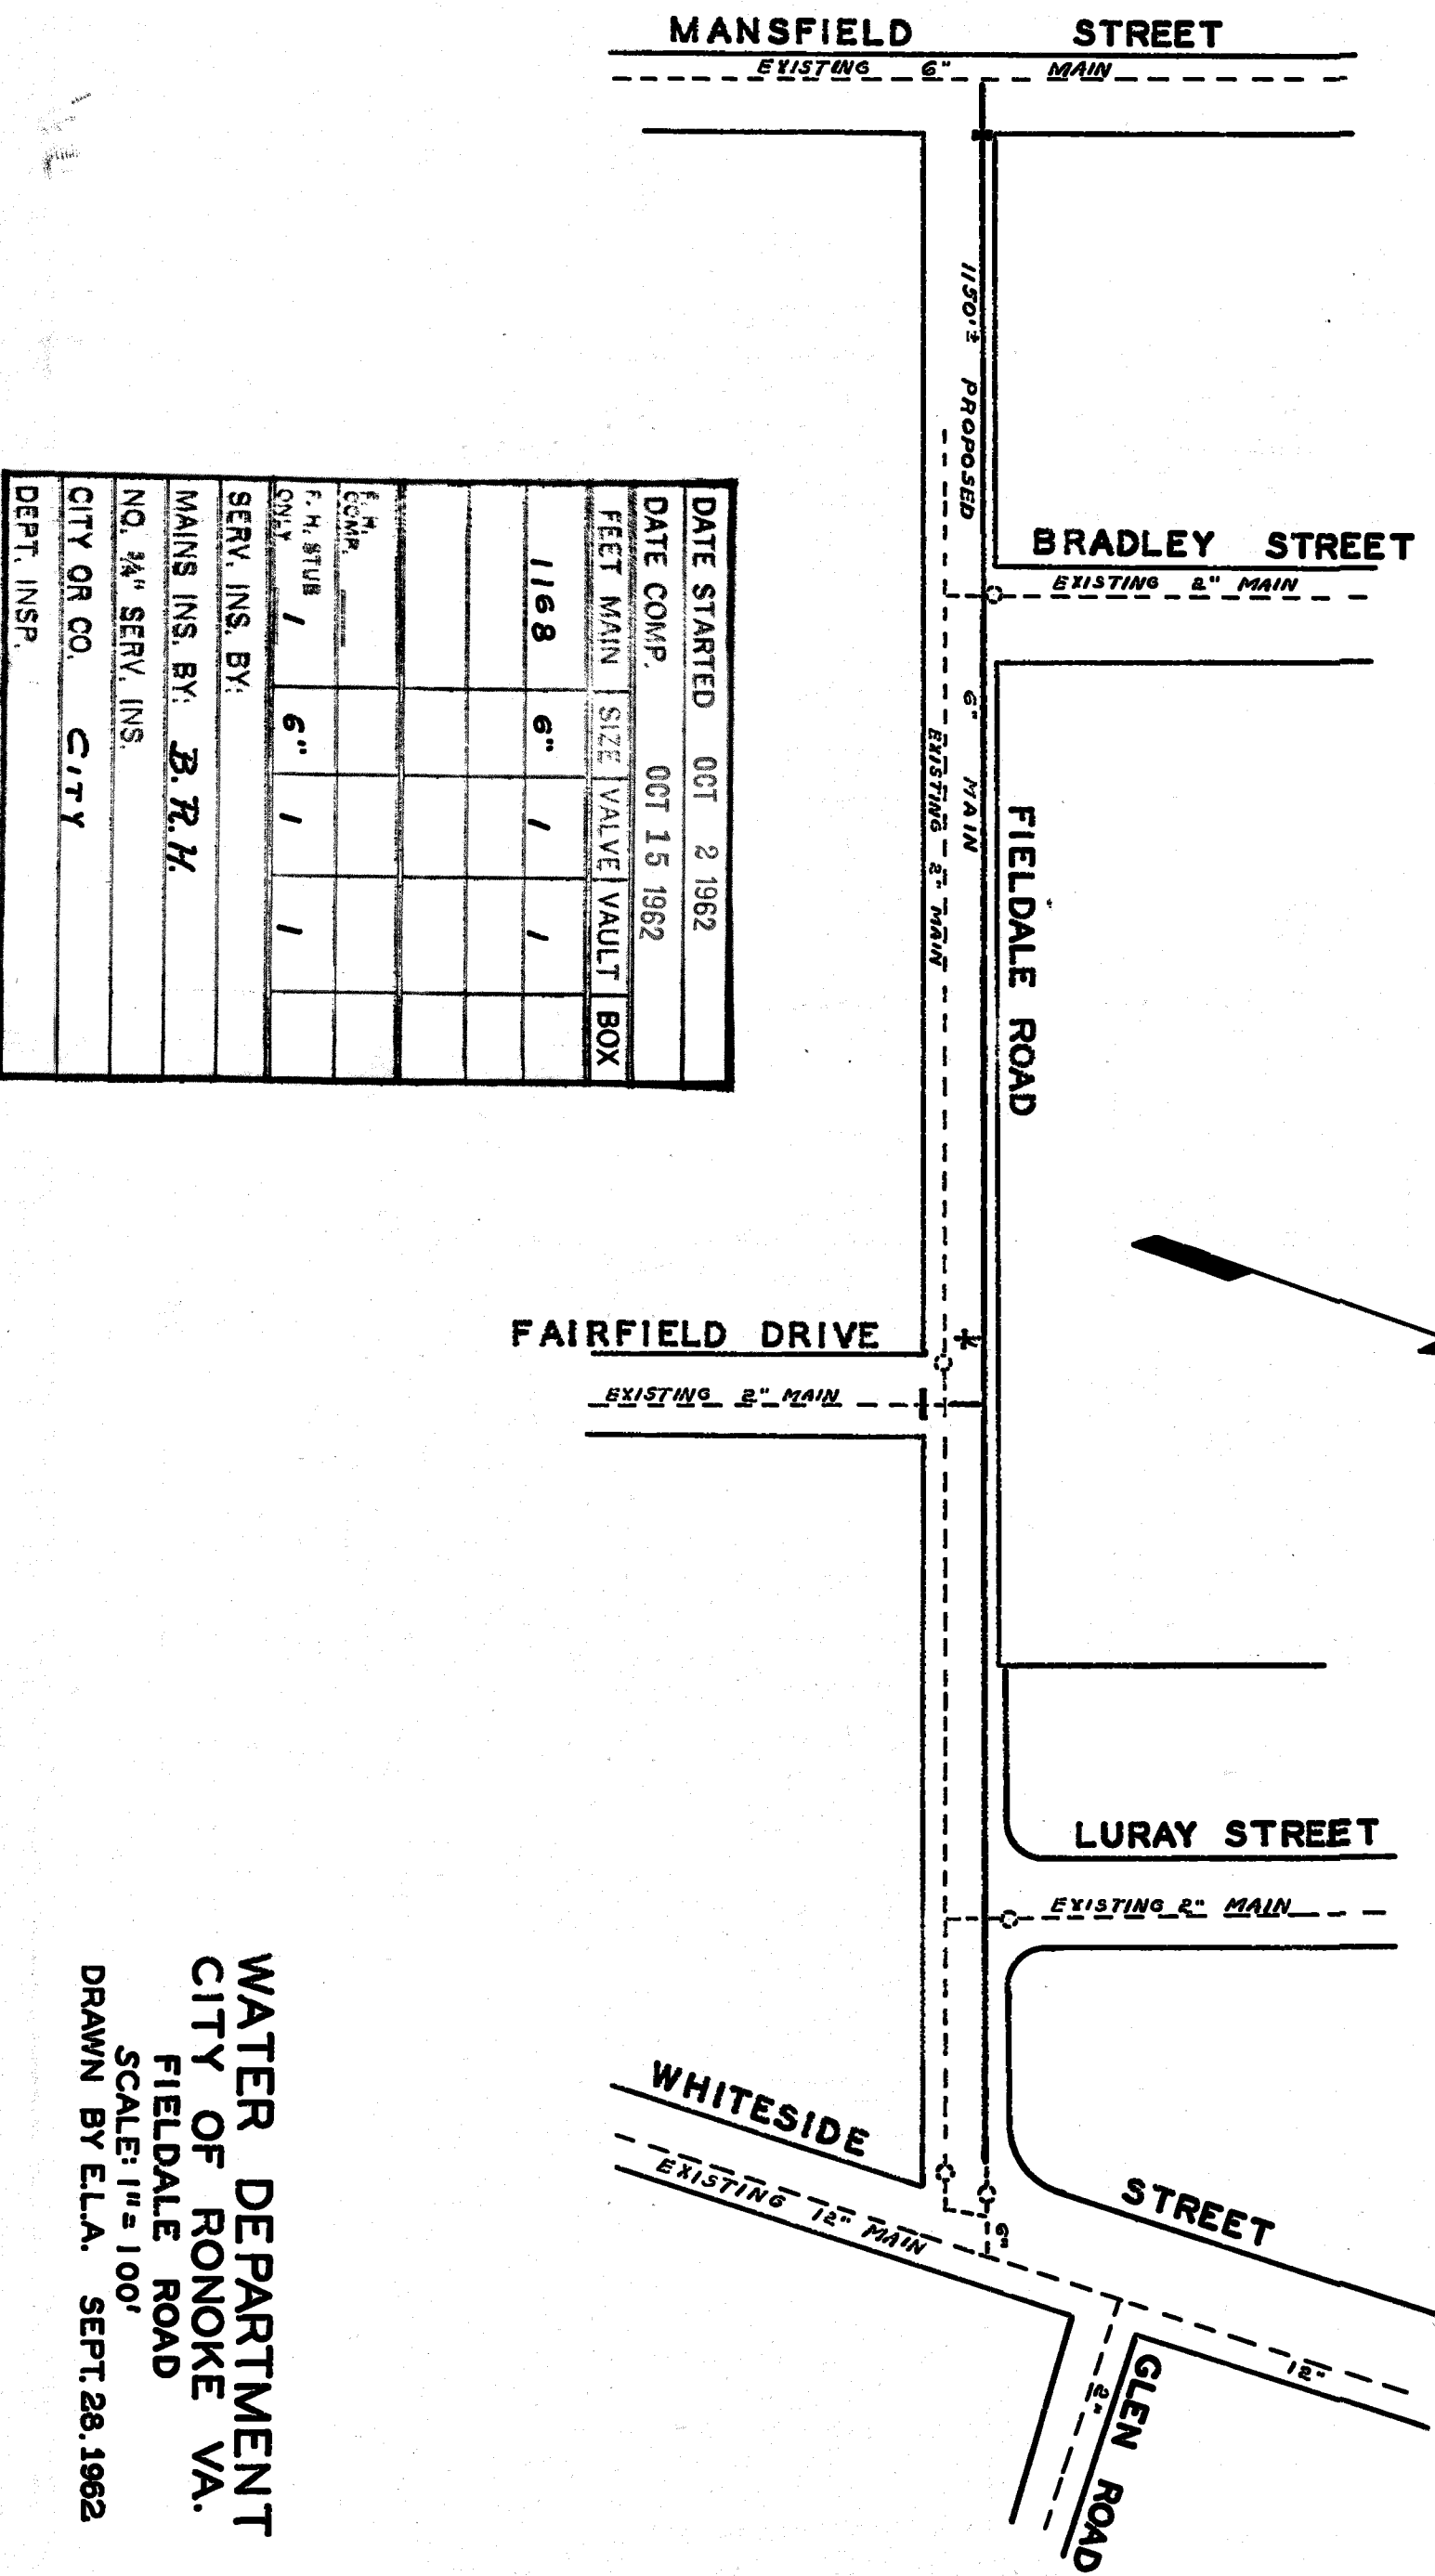

WATER DEPARTMENT
 CITY OF RONOKE VA.
 FIELDALE ROAD
 SCALE: 1" = 100'
 DRAWN BY E.L.A. SEPT. 28, 1962

DIST. MAP 310