
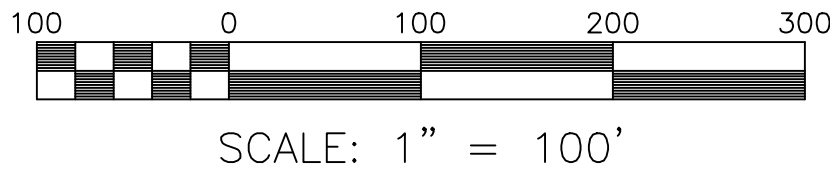


CURVE TABLE						
CURVE	RADIUS	ARC LENGTH	CHORD BEARING	CHORD LENGTH	DELTA ANGLE	TANGENT
C1	1089.74	277.85'	N30°50'53"E	277.10'	14°36'31"	139.68'

LINE TABLE		
LINE	BEARING	DISTANCE
L1	N33°40'58"E	42.58'
L2	N40°18'17"E	199.61'
L3	N36°56'25"E	268.02'
L4	N36°56'14"E	100.01'
L5	N36°55'56"E	126.02'
L6	S53°03'53"E	145.05'
L7	S06°31'57"W	381.30'
L8	N81°04'44"W	178.87'
L9	N15°14'54"W	152.00'
L10	N00°49'22"E	115.91'
L11	N66°49'37"W	90.50'

WILLIAM J. MURRAY, JR.
ANNE H. MURRAY
T.M. #88-37
INST. #130005341

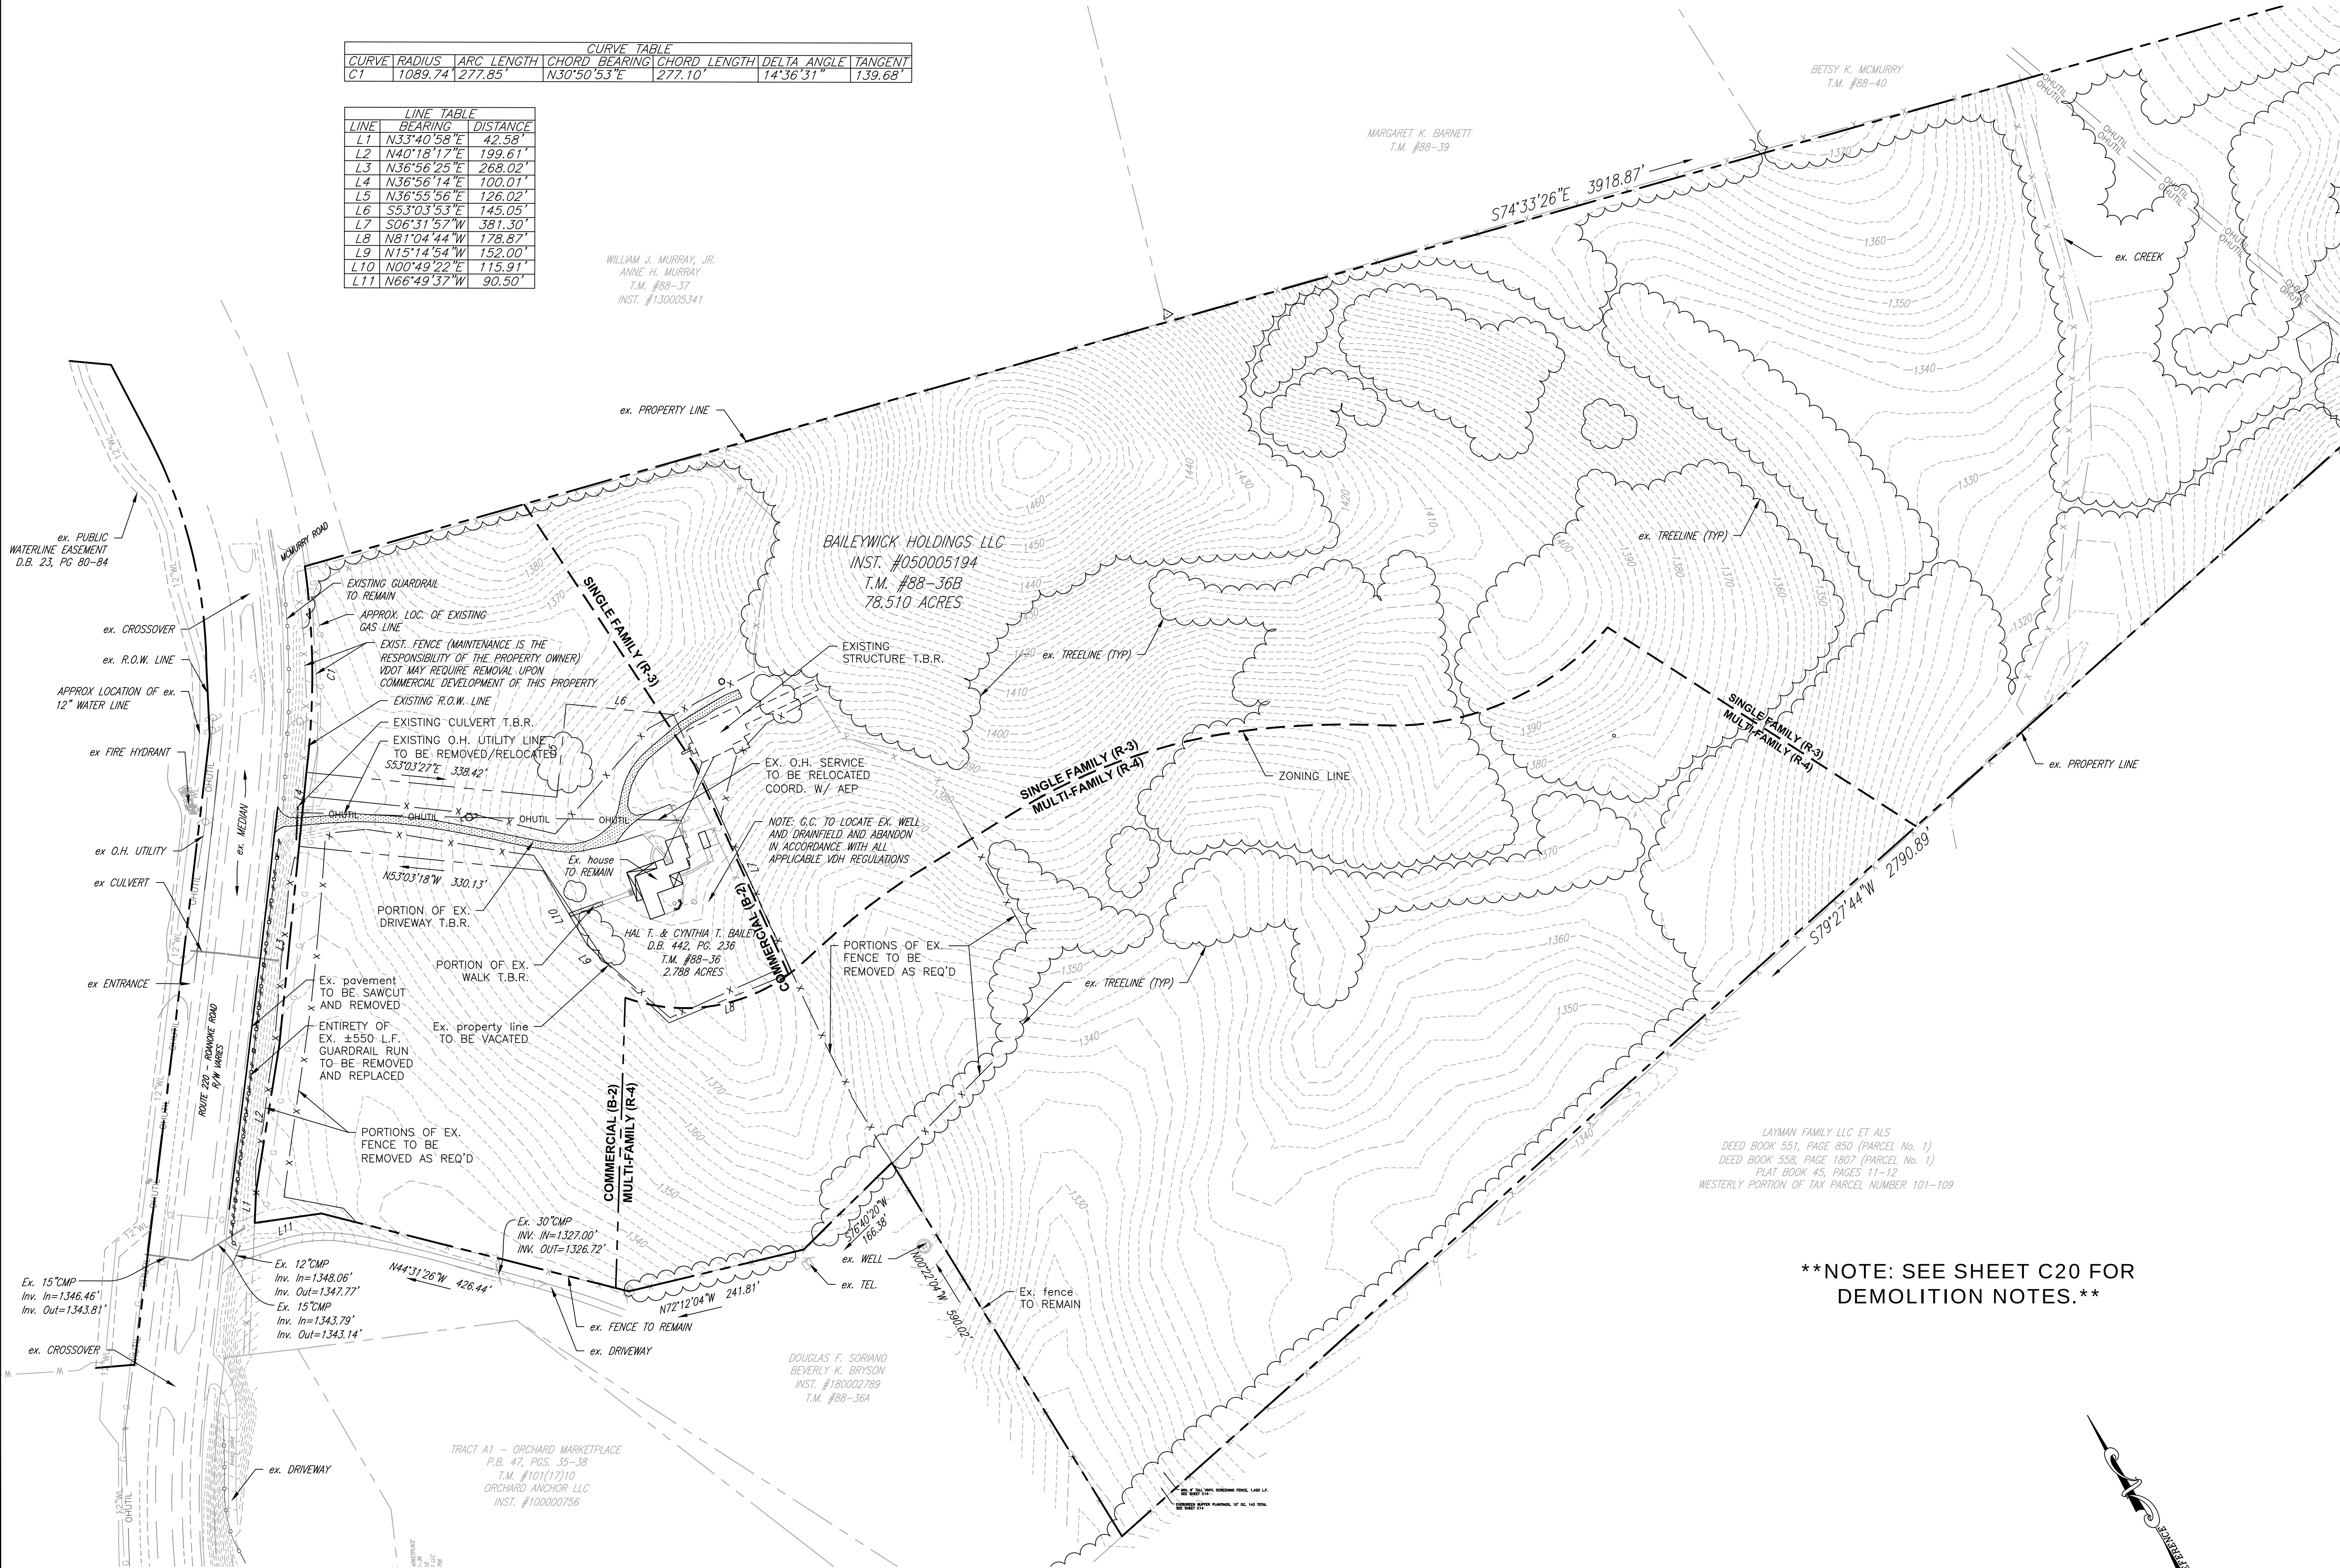

BALZER & ASSOCIATES
PLANNERS / ARCHITECTS
ENGINEERS / SURVEYORS

Roanoke / Richmond
New River Valley / Staunton
Harrisonburg / Lynchburg
www.balzer.cc
1208 Corporate Circle
Roanoke, VA 24018
540.772.9580



FIELDSTONE PHASE I
EXISTING CONDITIONS & DEMO PLAN
AMSTERDAM DISTRICT
BOYD COUNTY, VIRGINIA

DRAWN BY	CLL
DESIGNED BY	CPB
CHECKED BY	CPB
DATE	1/25/2019
SCALE	1" = 100'
REVISIONS	
	4/30/2019
	10/8/2019
	12/5/2019
	10/14/2020
	2/11/2021

C2
PROJECT NO 04170078.01