




**BALZER
& ASSOCIATES**
PLANNERS / ARCHITECTS
ENGINEERS / SURVEYORS

Roanoke / Richmond
New River Valley / Staunton
Harrisonburg / Lynchburg

www.balzer.cc

1208 Corporate Circle
Roanoke, VA 24018
540.772.9580

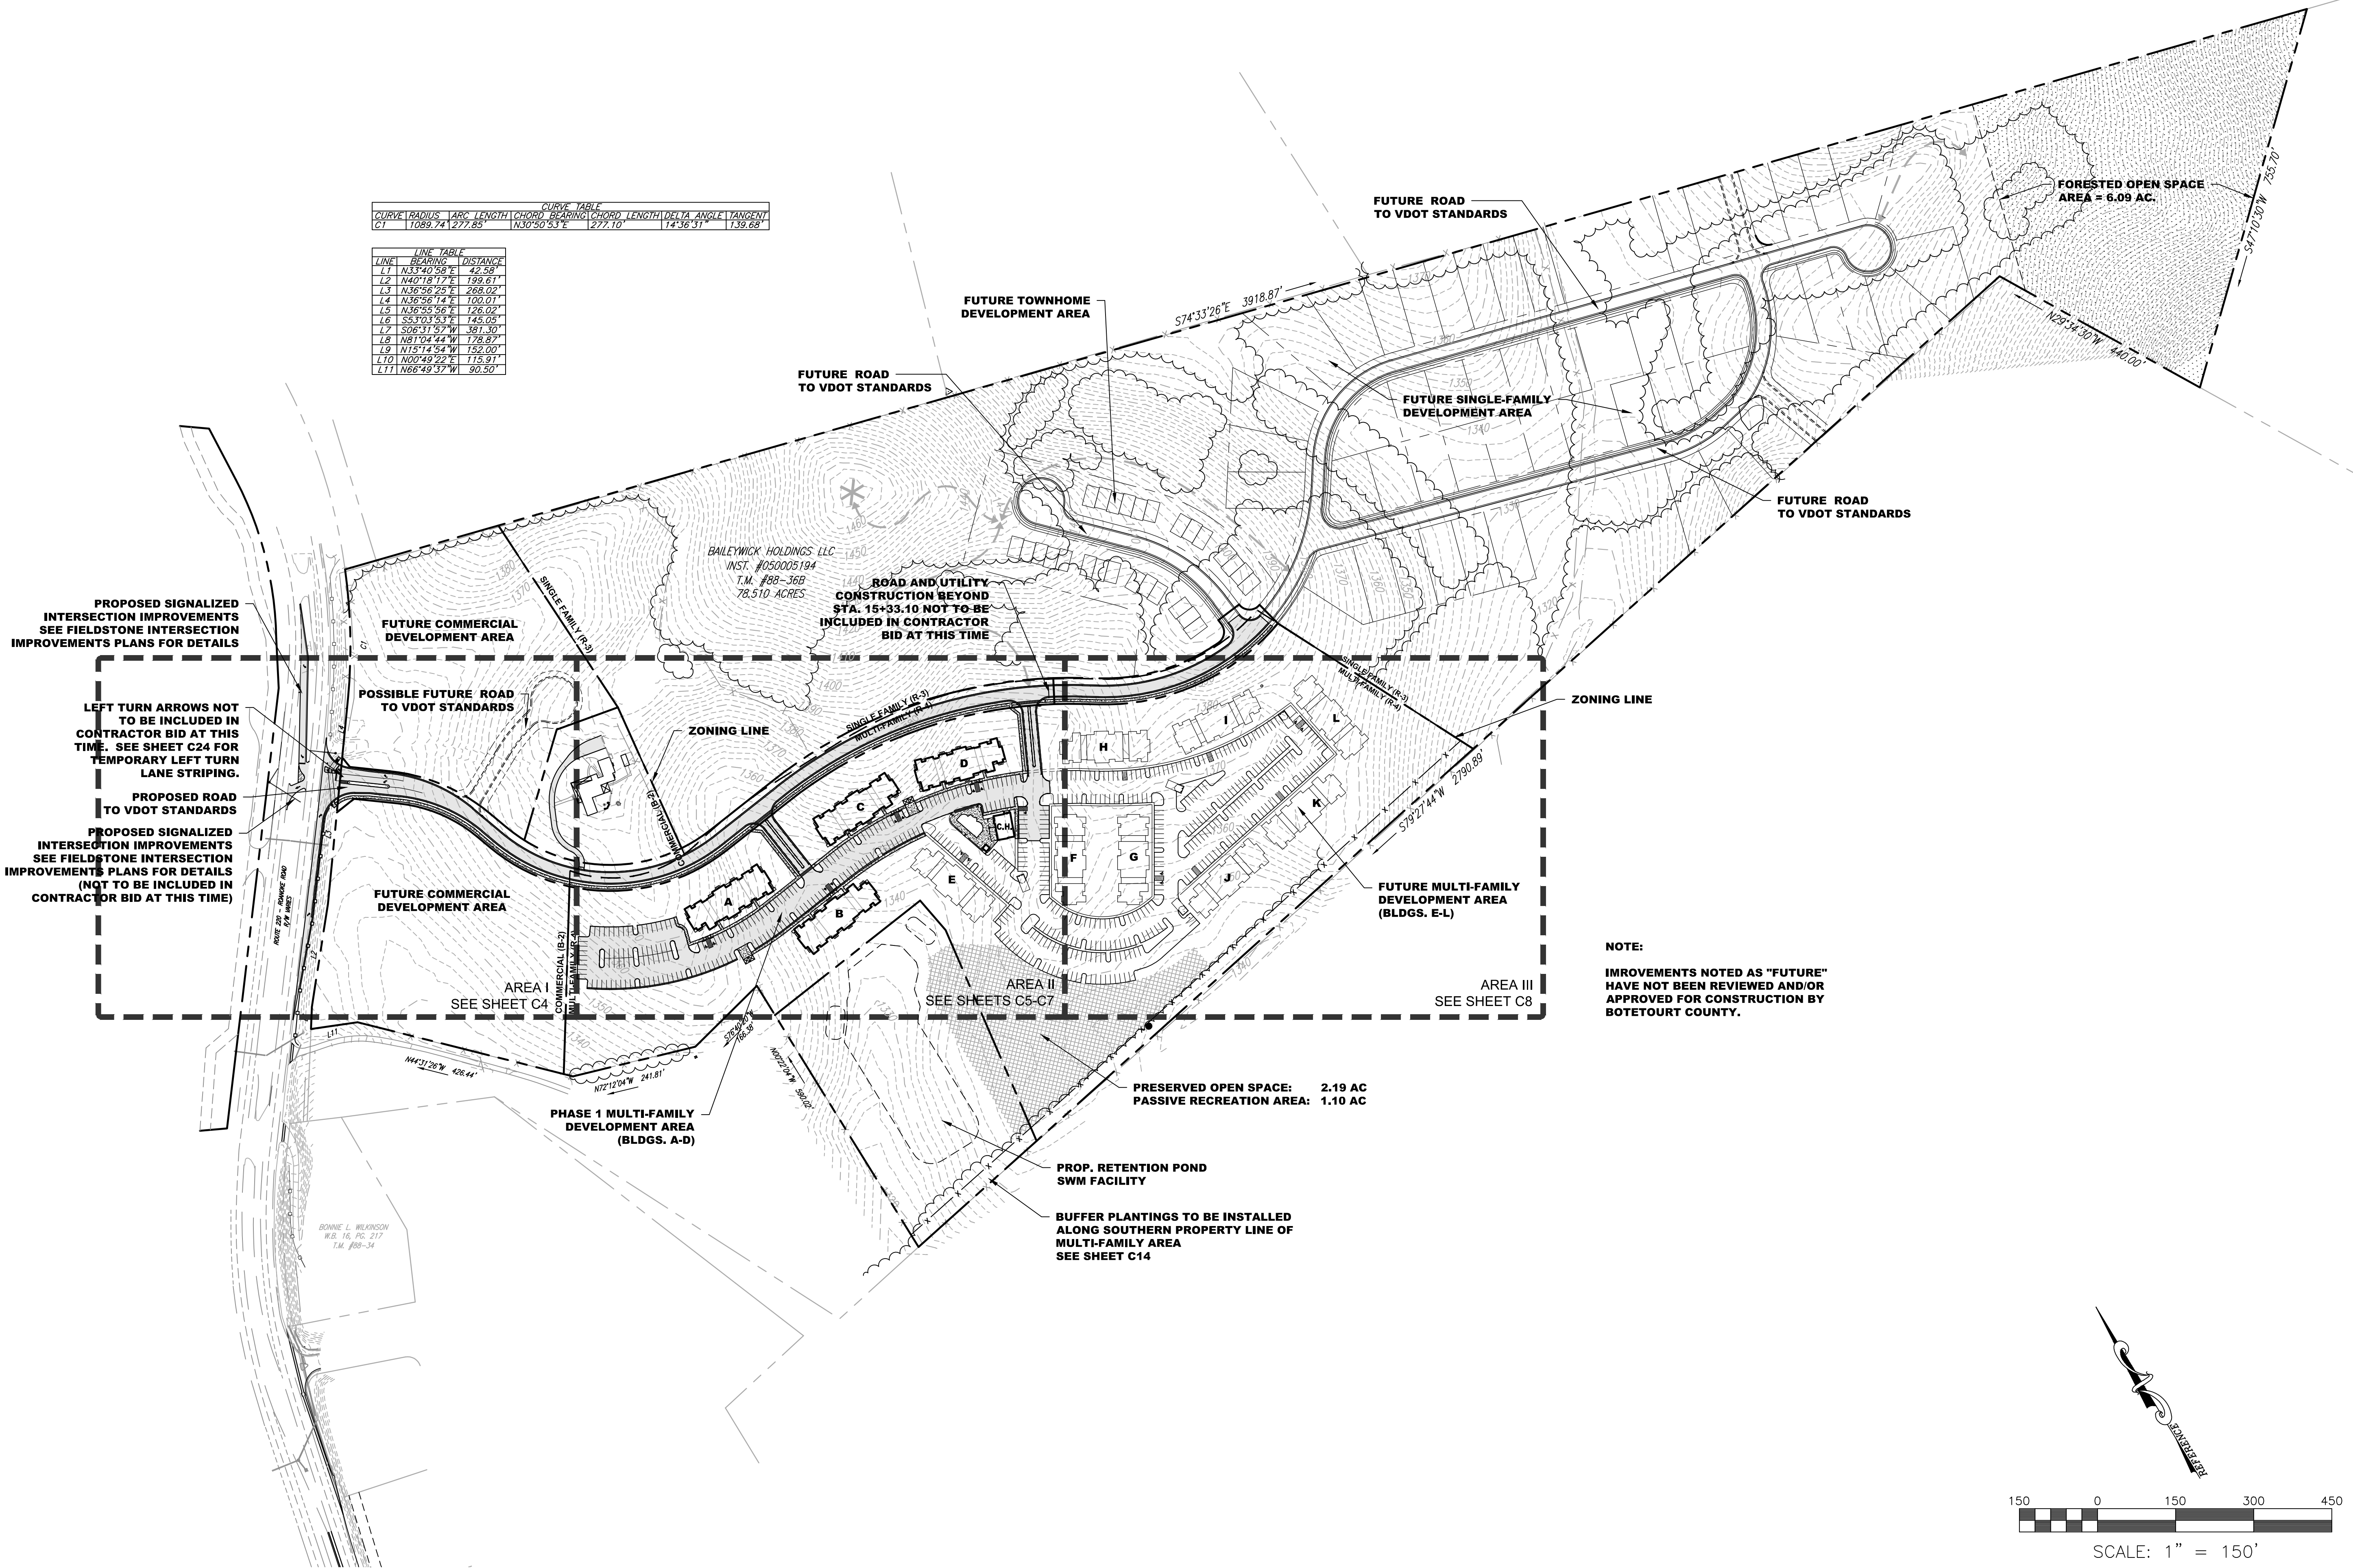

FIELDSTONE PHASE I

MASTERPLAN

AMSTERDAM DISTRICT
BOTETOURT COUNTY, VIRGINIA

DRAWN BY: CLL
DESIGNED BY: CPB
CHECKED BY: CPB
DATE: 1/25/2019
SCALE: 1" = 150'
REVISIONS:
4/30/2019
10/8/2019
12/5/2019
10/14/2020
2/11/2021

C3
PROJECT NO: 04170078.01