


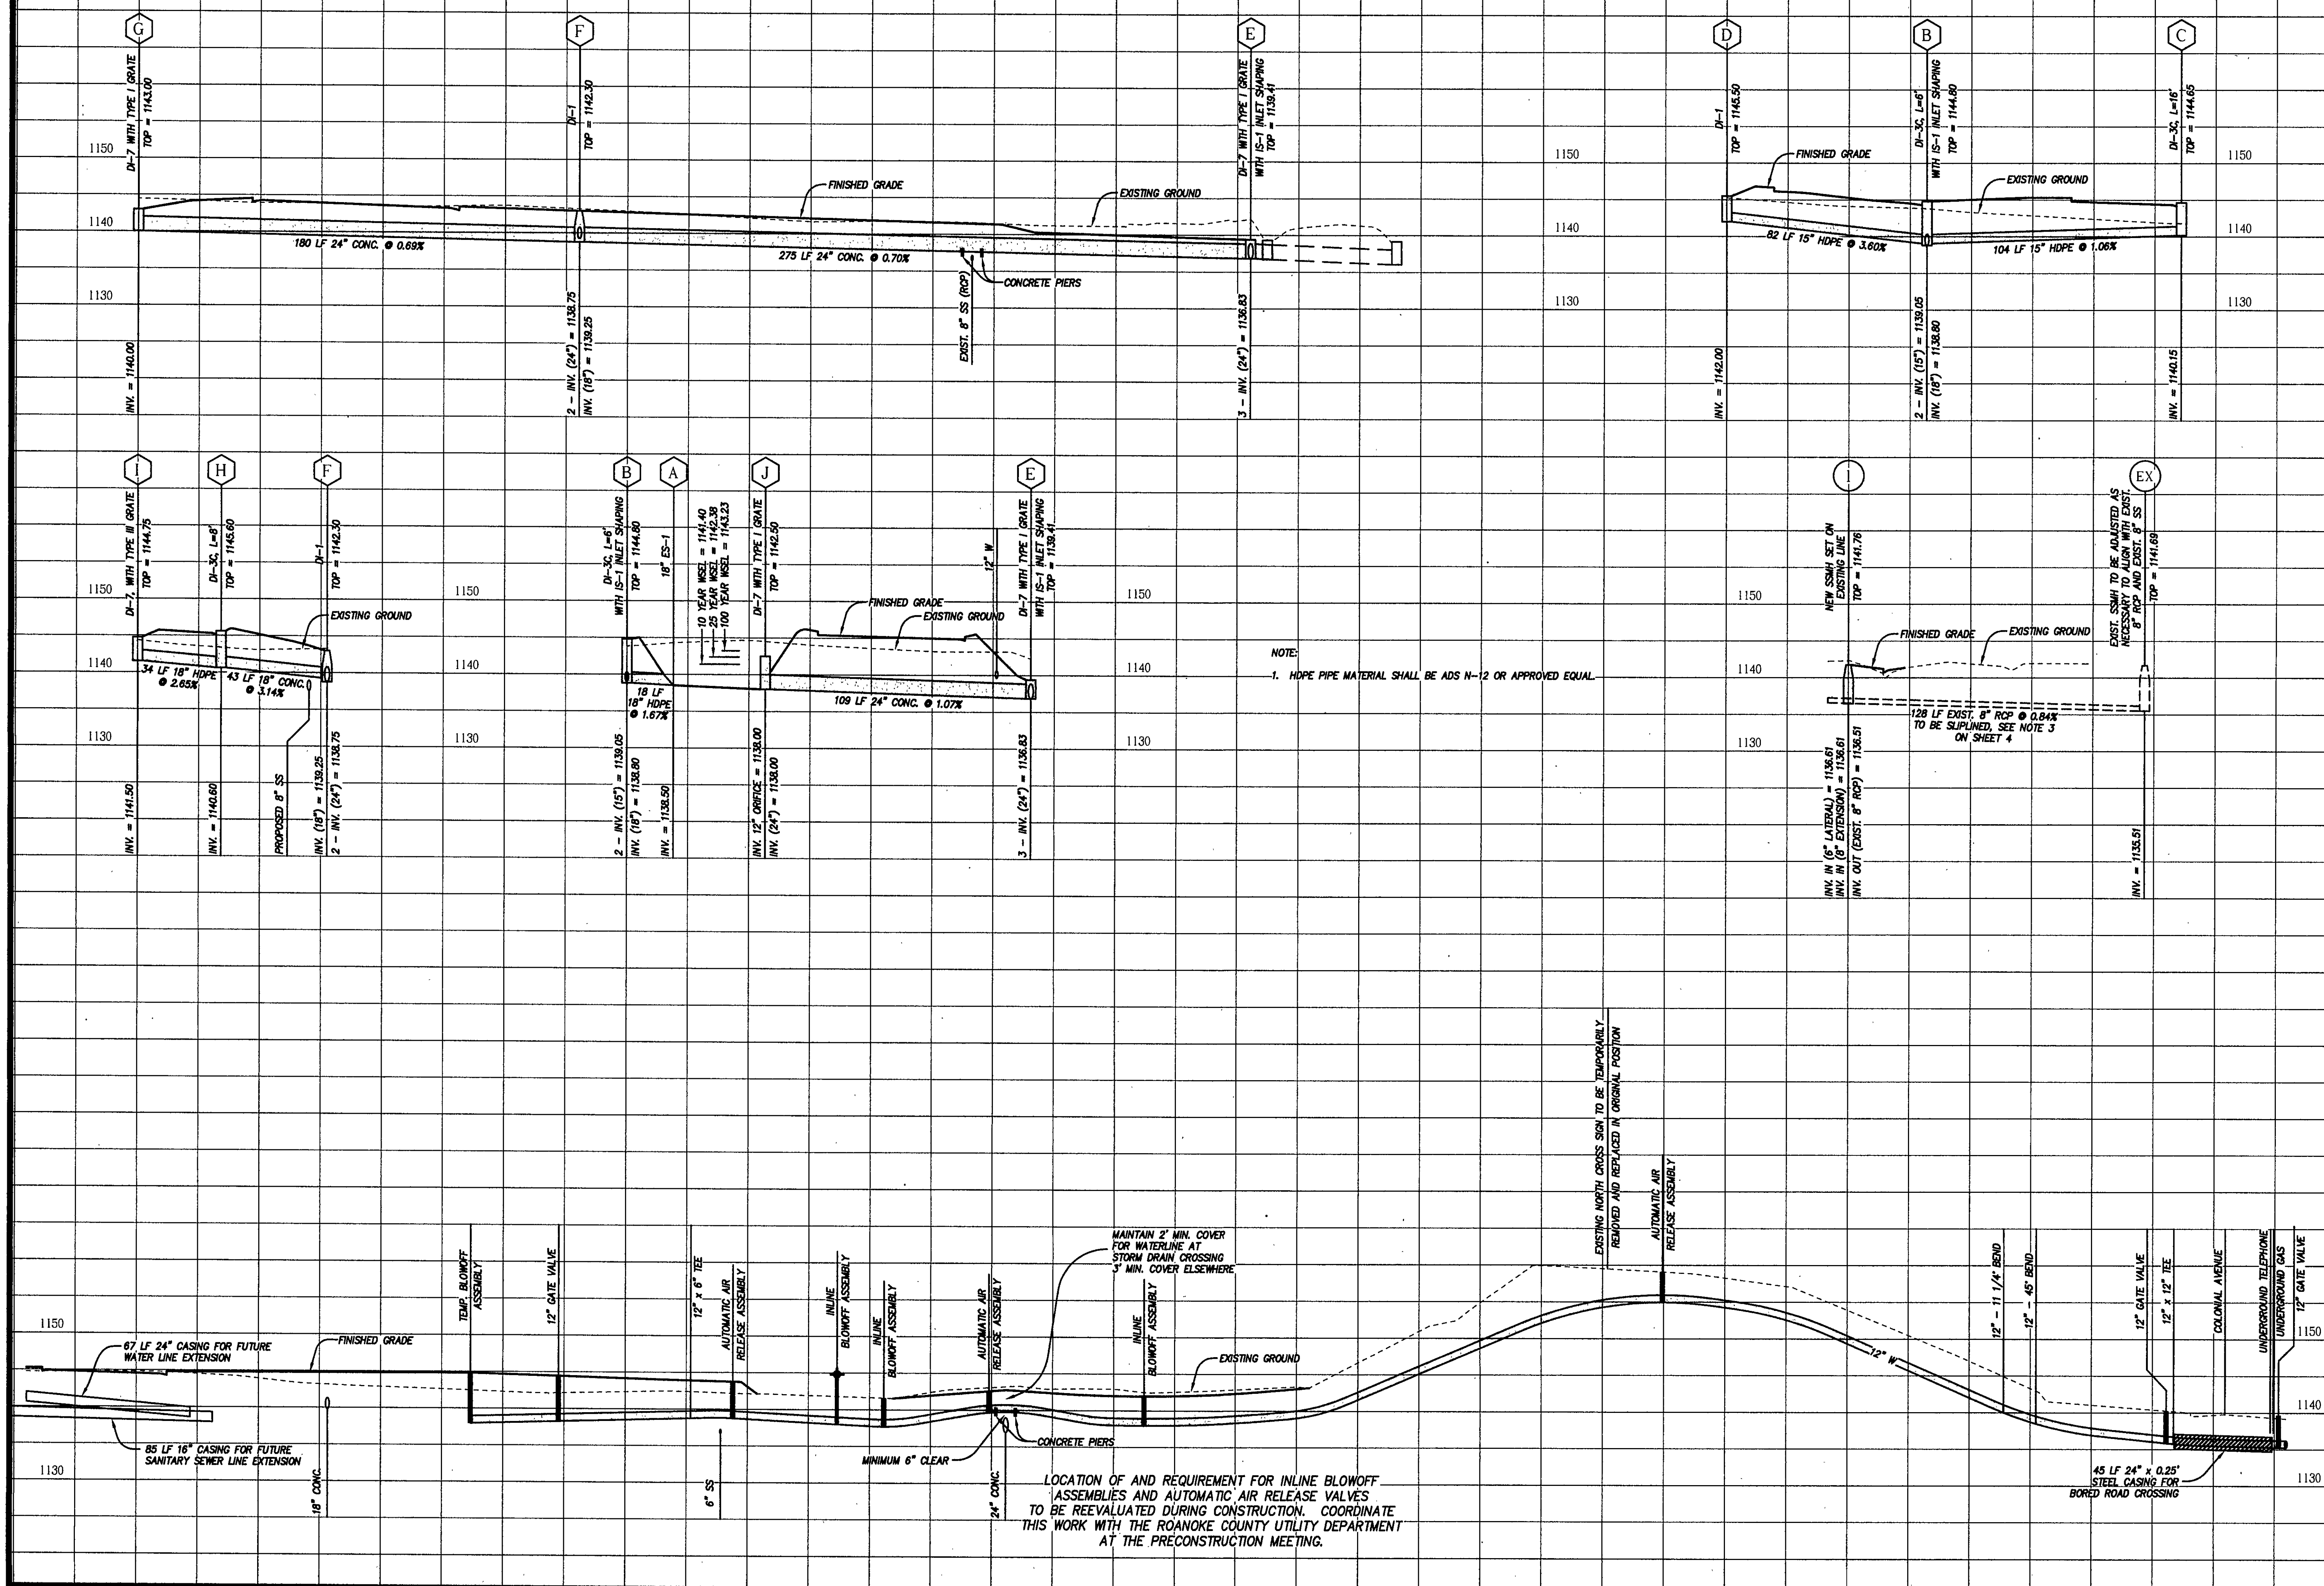

NOTE:
1. HDPE PIPE MATERIAL SHALL BE ADS N-12 OR APPROVED EQUAL.

LOCATION OF AND REQUIREMENT FOR INLINE BLOWOFF ASSEMBLIES AND AUTOMATIC AIR RELEASE VALVES TO BE REEVALUATED DURING CONSTRUCTION. COORDINATE THIS WORK WITH THE ROANOKE COUNTY UTILITY DEPARTMENT AT THE PRECONSTRUCTION MEETING.

LUMSDEN ASSOCIATES, P.C.
ENGINEERS-SURVEYORS-PLANNERS
ROANOKE, VIRGINIA

PHONE: (540) 774-4411
FAX: (540) 772-9445
P.O. BOX 20669
ROANOKE, VIRGINIA 24018
E-MAIL: MAIL@LUMSDENPC.COM

FINK'S JEWELERS

PREPARED FOR
FINK'S JEWELERS, INC.
CAVE SPRING MAGISTERIAL DISTRICT
ROANOKE COUNTY, VIRGINIA

PROFILES

REVISIONS		DESCRIPTION
NO.	DATE	
1		
2		
3		
4		
5		

DATE: SEPTEMBER 12, 2003

SCALE:
(H) 1"=30' (V) 1"=10'

COMMISSION NO: 2003-054

CADD FILE:
F:\2003\03054\ENG\04COMP.DWG

SHEET 6 OF 9