

| PLANTING SCHEDULE |        |          |                             |                                 |                |
|-------------------|--------|----------|-----------------------------|---------------------------------|----------------|
| SYMBOL            | LEGEND | QUANTITY | COMMON NAME                 | COMMON NAME                     | COMMENTS       |
|                   | A      | 12       | RED MAPLE                   | ACER RUBRUM                     | 1 1/2" CALIPER |
|                   | B      | 5        | EASTERN REDBUD              | CERCIS CANADENSIS               | 1 1/2" CALIPER |
|                   | C      | 16       | VARIEGATED LIRIOPE          | LIRIOPE MUSCARI 'VARIEGATA'     | 1 QUART        |
|                   | D      | 36       | DWARF BURNING BUSH          | EUONYMUS ALATA 'COMPACTA'       | 18 - 24"       |
|                   | E      | 96       | CHINESE JUNIPER 'SARGENTII' | JUNIPERUS CHINENSIS 'SARGENTII' | 1 GALLON       |

LANDSCAPE PLAN MAY BE MODIFIED AS AGREED UPON BY ROANOKE COUNTY AND THE OWNER/DEVELOPER


## LANDSCAPING REQUIRED:

**STREET SIDE PLANTINGS**  
**STREET TREES REQUIRED:** 1 LARGE DECIDUOUS TREE PER 30' OF ROAD FRONTAGE (11 REQUIRED)  
**STREET SHRUBS REQUIRED:** 2 SHRUBS PER 5' OF ROAD FRONTAGE (132 REQUIRED)  
**STREET PLANTINGS PROVIDED (330' OF ROAD FRONTAGE):** 11 TREES AND 132 SHRUBS


**PARKING LOT PLANTINGS**  
**PARKING LOT SHRUBS REQUIRED:** 3 SHRUBS PER 15 PARKING SPACES (15 REQUIRED)  
**PARKING LOT SHRUBS PROVIDED (71 PARKING SPACES):** 16 SHRUBS

**CROWN COVERAGE**  
**ON-SITE DEVELOPED AREA:** 1.1 AC  
**CROWN COVERAGE REQUIRED:** 35% OF DEVELOPED AREA = 17,188 S.F.  
**CROWN COVERAGE PROVIDED:** LARGE DECIDUOUS TREES = 12 @ 1,250 S.F. = 15,000 S.F.  
 SMALL DECIDUOUS TREES = 5 @ 250 S.F. = 1,250 S.F.  
 LARGE SHRUBS = 36 @ 10 S.F. = 360 S.F.  
 SMALL SHRUBS = 112 @ 5 S.F. = 560 S.F.  
**TOTAL CROWN COVERAGE PROVIDED:** 17,170 S.F. (35%)


**NOTE:** TREES AND SHRUBS PLACED WITHIN THE EXISTING 12.5' WATERLINE EASEMENT (P.B. 26, PG. 188) ARE SUBJECT TO REMOVAL WITHOUT REPLACEMENT OR COMPENSATION. THE OWNER OF NEW TRACT A SHALL BE RESPONSIBLE FOR ANY COST RELATING SUCH.

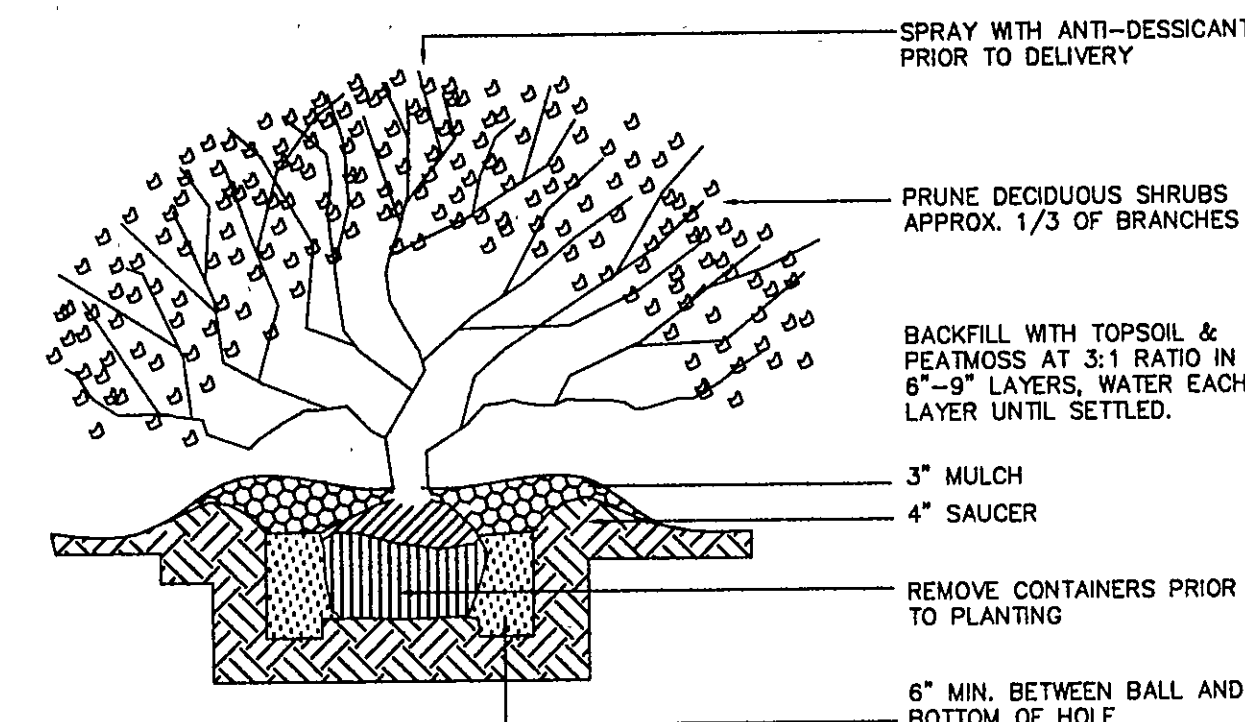

SHRUB PLANTING DETAIL

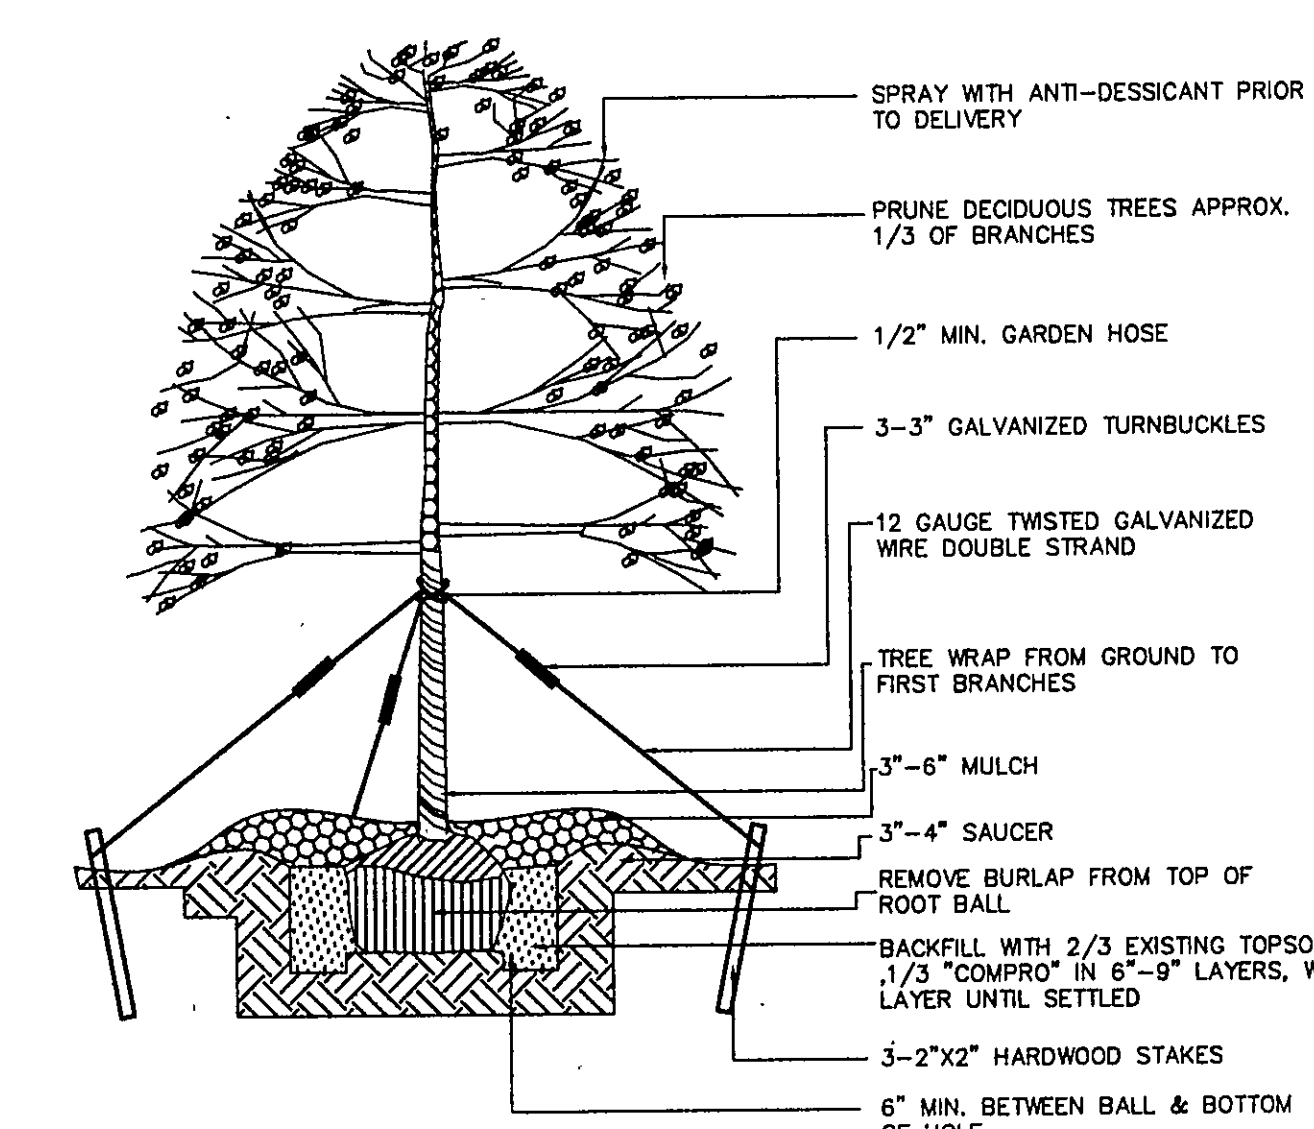

TREE PLANTING DETAIL

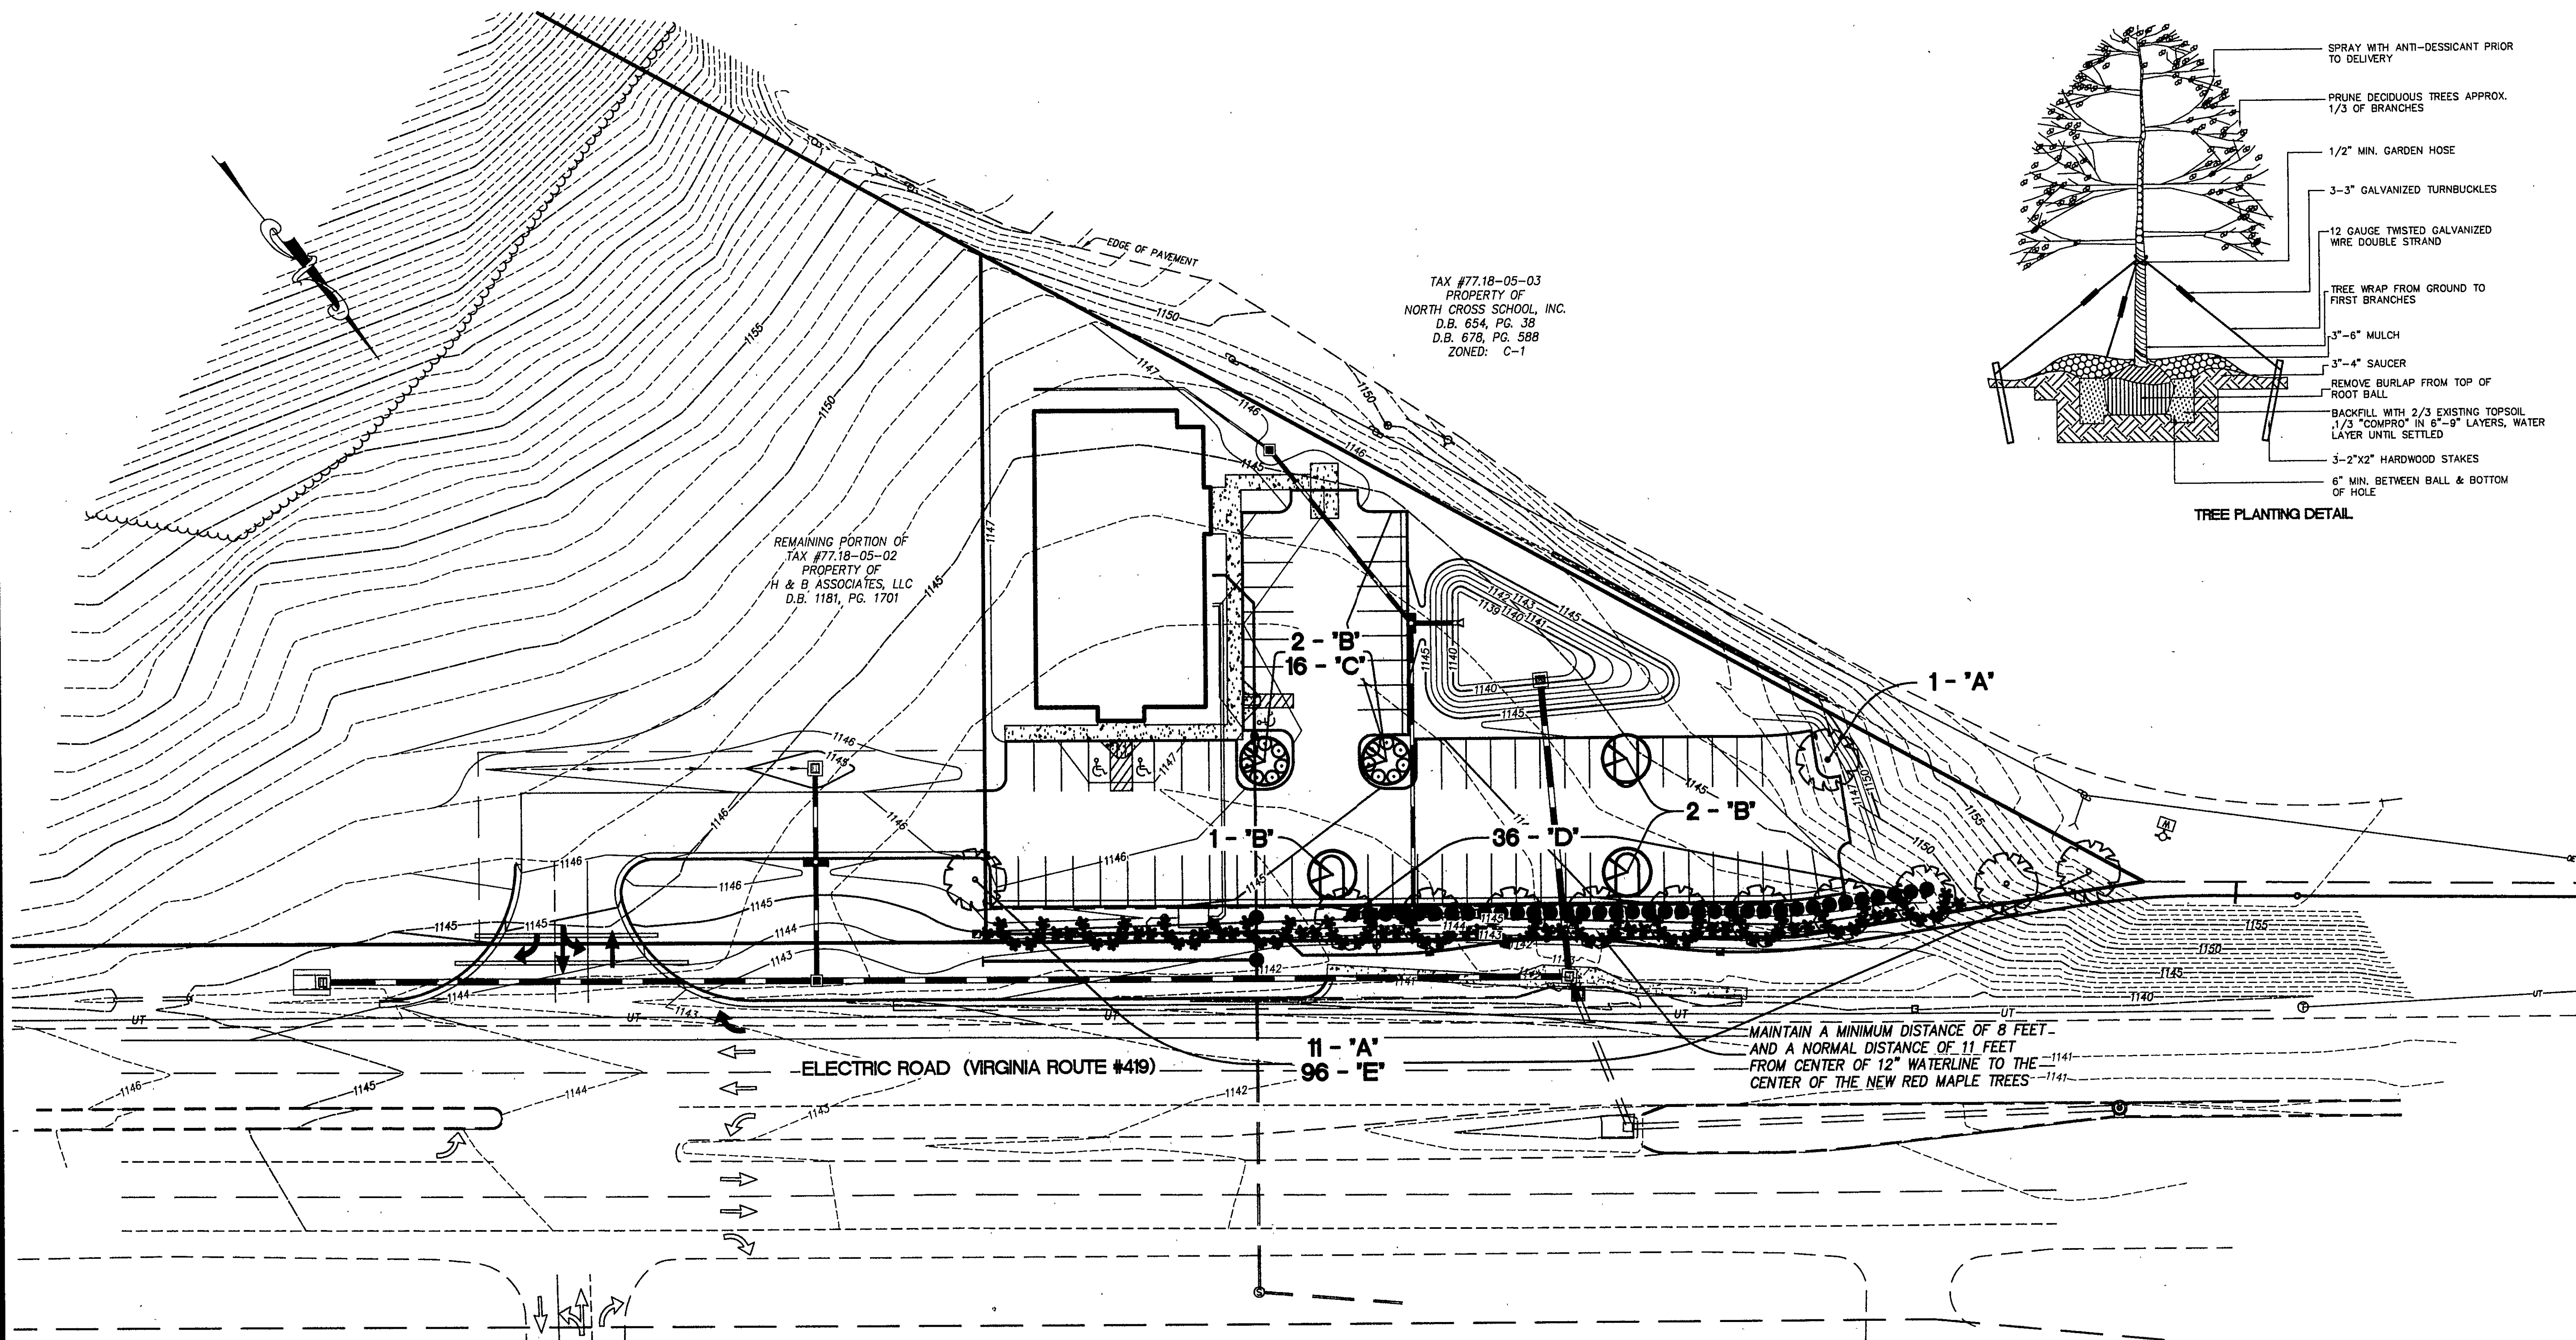


"PROMENADE PARK"  
 TAX #77.18-05-01

THIS PLAN IS FOR LANDSCAPE PURPOSES ONLY

LUMSDEN ASSOCIATES, P.C.  
 ENGINEERS-SURVEYORS-PLANNERS  
 ROANOKE, VIRGINIA

1664 BRAMBLETON AVENUE  
 ROANOKE, VIRGINIA 24018

PHONE (540) 774-4411  
 FAX (540) 772-9445  
 E-MAIL: MAIL@LUMSDENPC.COM

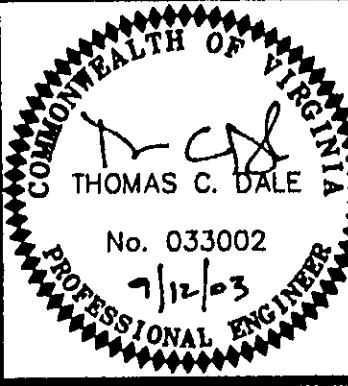

## LANDSCAPE PLAN

FINK'S JEWELERS  
 PREPARED FOR  
 FINK'S JEWELERS, INC.  
 CAVE SPRING MAGISTERIAL DISTRICT  
 ROANOKE COUNTY, VIRGINIA

| NO. | DATE | DESCRIPTION |
|-----|------|-------------|
| 1   |      |             |
| 2   |      |             |
| 3   |      |             |
| 4   |      |             |
| 5   |      |             |

DATE: SEPTEMBER 12, 2003  
 SCALE: 1" = 30'  
 COMMISSION NO.: 2003-054  
 SHEET 7 OF 9