
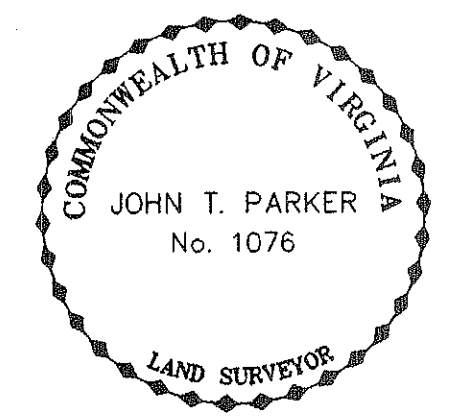


SYMBOLS


x 100.5	SPOT ELEVATION
--- 100 ---	CONTOURS
SS	SANITARY SEWER LINE
W	WATERLINE
SD	STORM DRAIN
G	GAS LINE
OHW	OVERHEAD WIRES
UE	UNDERGROUND ELEC OR TEL LINE
⊙	WATER OR GAS METER
⊕	WATER VALVE
⊕ F.H.	FIRE HYDRANT
⊕	MANHOLE
⊕ C.O.	CLEANOUT
⊕	DROP INLET (CURB OR GRATE)
⊕	UTILITY POLE, GUY & ANCHOR
⊕	DITCH OR SWALE
⊕	YARD LIGHT
⊕	PROPERTY LINE
⊕	SURVEY TRAVERSE POINT
⊕	DEFLECTION ANGLE
⊕	DIRECT ANGLE
⊕	LIGHT POLE
⊕ Y.H.	YARD HYDRANT
⊕	WELL
⊕	BENCHMARK
⊕	FENCE
⊕	TREE LINE
⊕	RAILROAD
⊕	HANDICAPPED SPACE

NOTES:
1. THIS PLAT WAS PREPARED WITHOUT BENEFIT OF A TITLE REPORT AND IS SUBJECT THERETO. THEREFORE, THERE MAY EXIST ENCUMBRANCES WHICH AFFECT THE PROPERTY NOT SHOWN HEREON.

T. P. PARKER & SON PERFORMED A TOPOGRAPHIC SURVEY OF AREA OUTLINED BY --- ONLY. INVERTS OF SEWAGE PUMP STATION WERE ALSO OBTAINED AS WELL AS THE LOCATION OF THE SHED AND TRAINING OBSERVATION TOWER. ALL OTHER TOPOGRAPHIC INFORMATION WAS DIGITIZED FROM TOPOGRAPHIC SURVEY BY LANG ENGINEERING CO. DATED MAY 25, 1993.

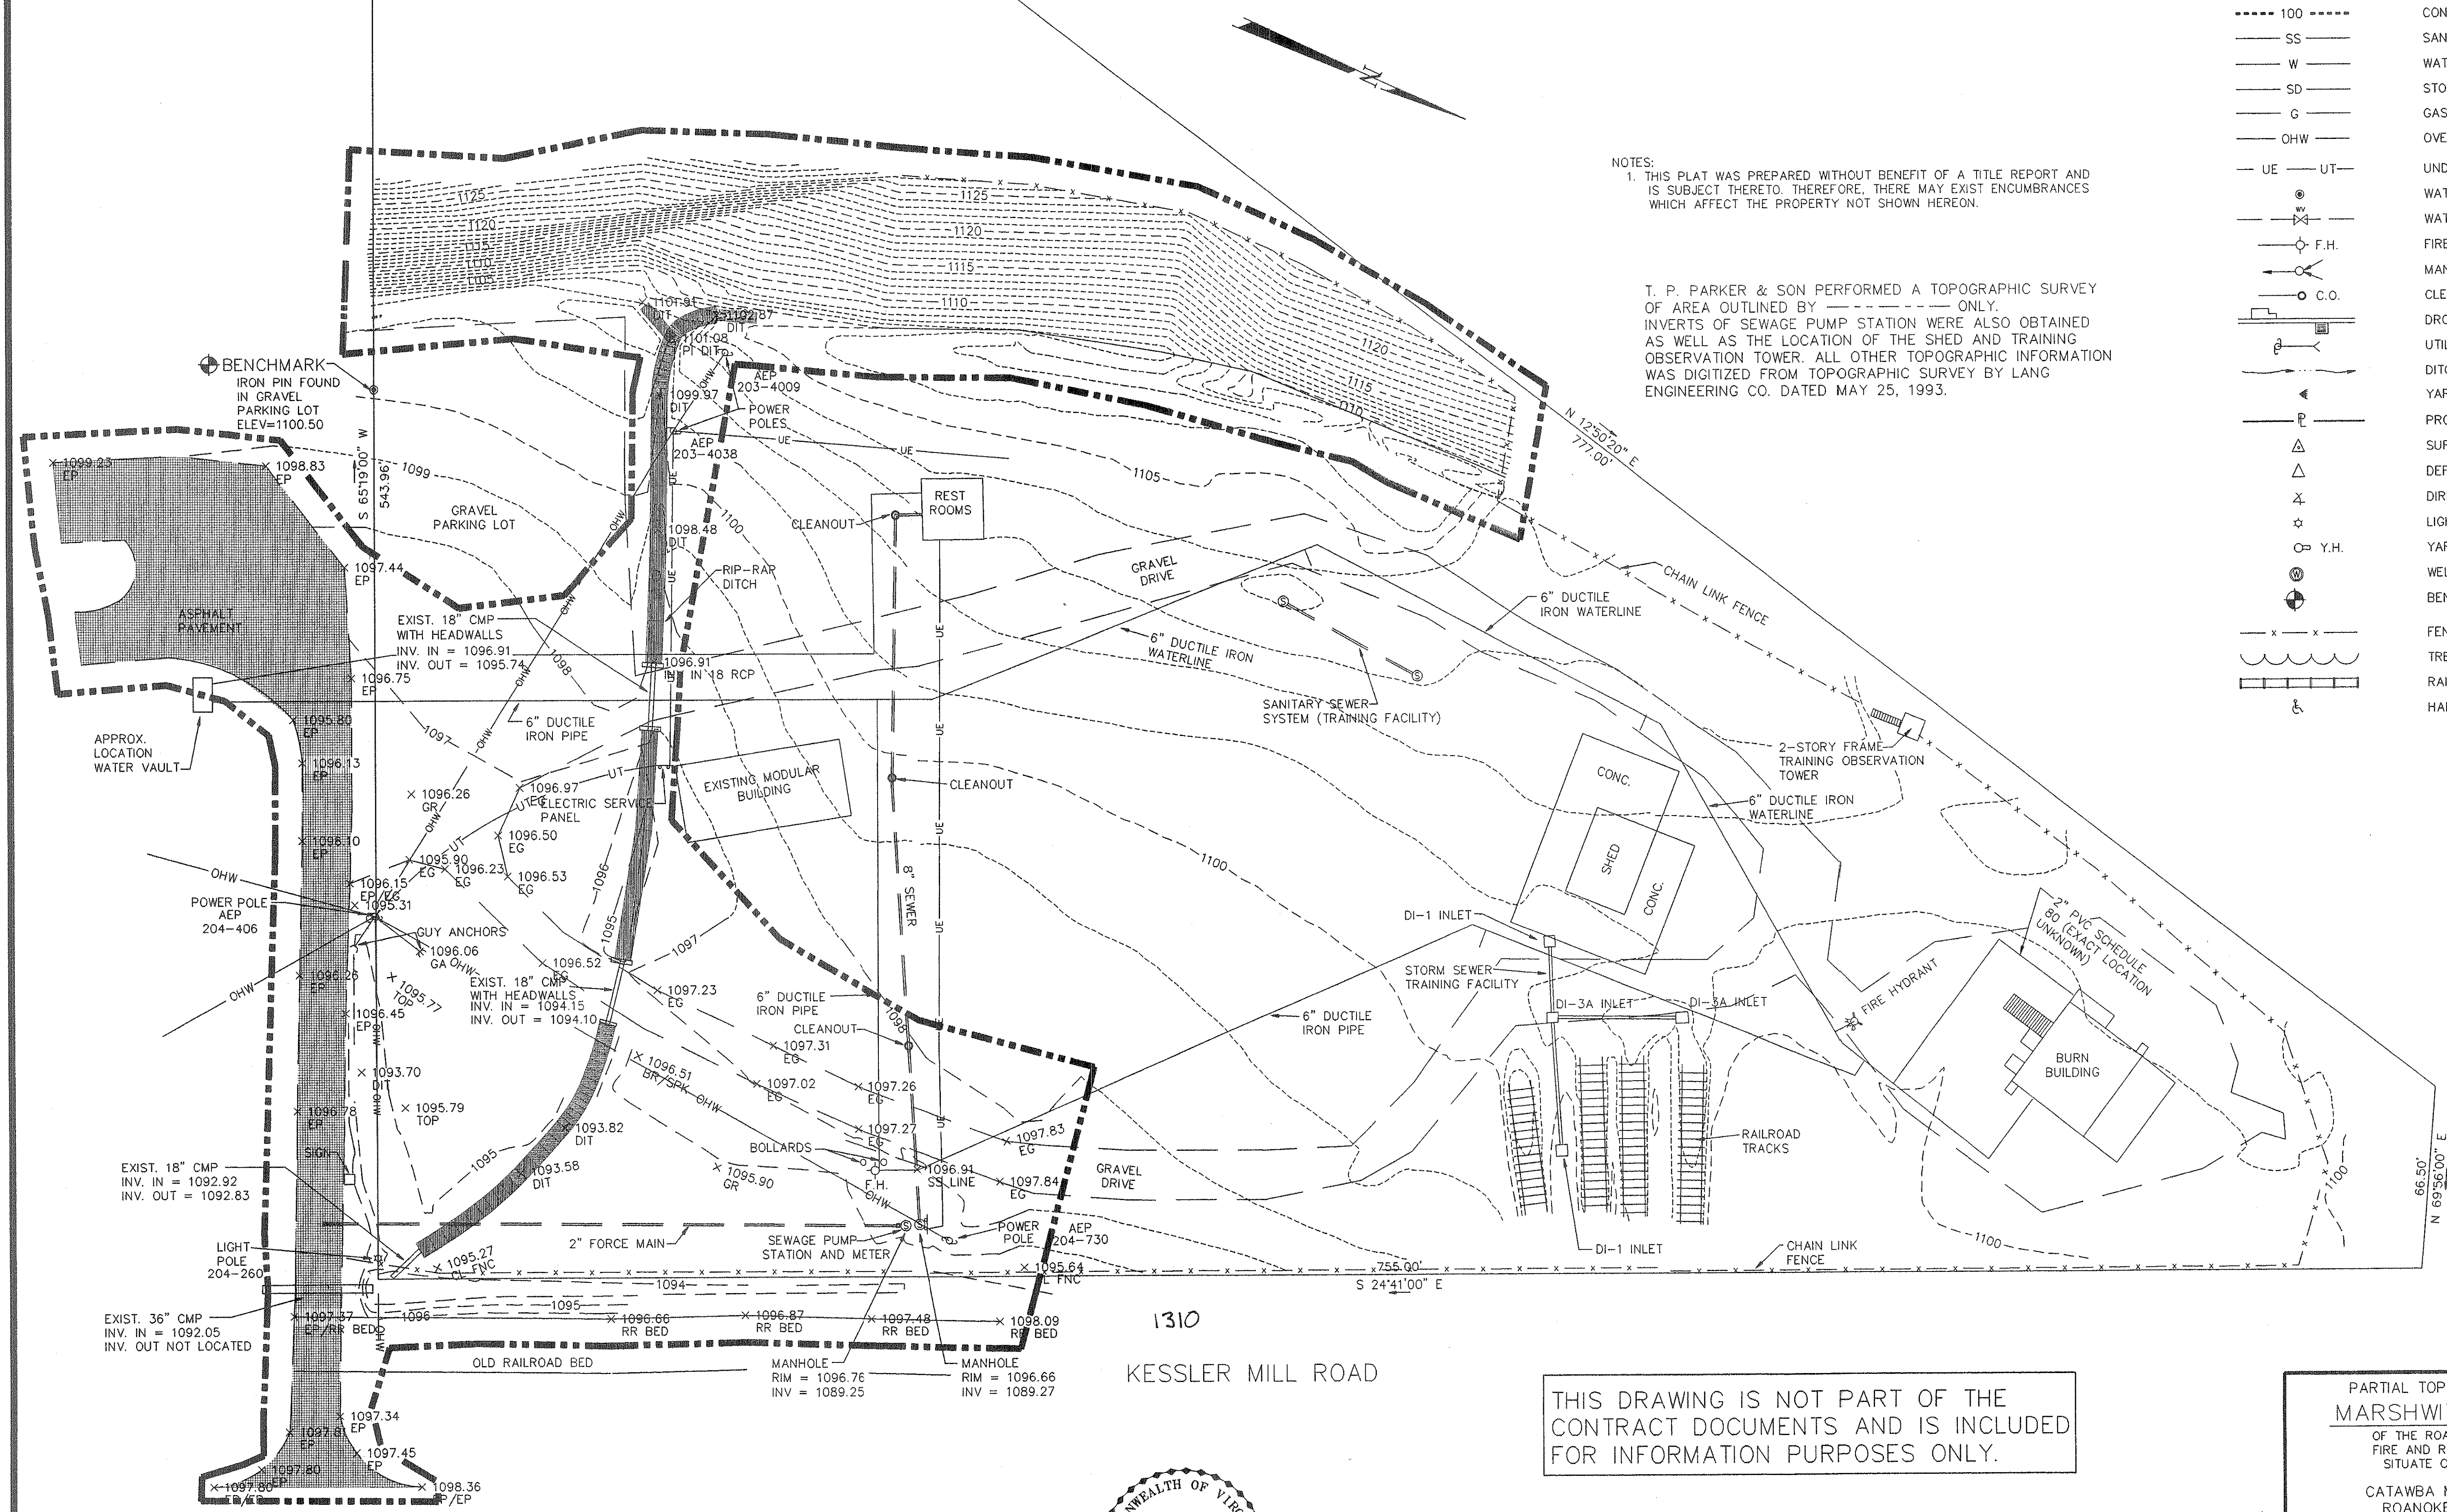

THIS DRAWING IS NOT PART OF THE CONTRACT DOCUMENTS AND IS INCLUDED FOR INFORMATION PURPOSES ONLY.

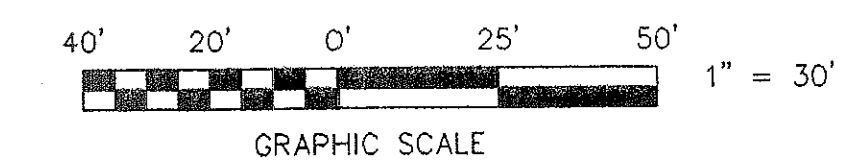

PARTIAL TOPOGRAPHIC SURVEY FOR
MARSHWITT ASSOCIATES
OF THE ROANOKE VALLEY REGIONAL
FIRE AND RESCUE TRAINING CENTER
SITUATE ON KESSLER MILL ROAD
CATAWBA MAGISTERIAL DISTRICT
ROANOKE COUNTY, VIRGINIA
SCALE: 1" = 30'
APRIL 2, 1999

DESIGNED BY
DRAWN BY JTPZ-1
CHECKED BY
W.O. # 99-0295
N.B. F-47
TAX NO. 36.03-02-01.2

T. P. PARKER & SON
816 Boulevard
Post Office Box 39
Salina, Virginia 24153
Telephone: 540-387-1153
FAX: 540-389-5787

TPP&S
ENGINEERS
SURVEYORS
PLANNERS