
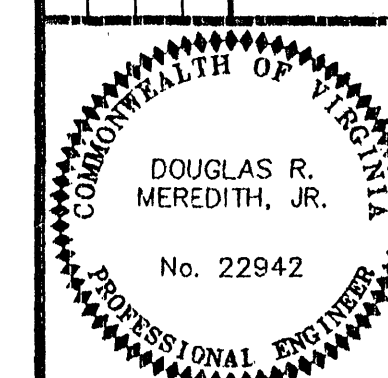


PETERS CREEK ROAD
FIRE STATION #4
CITY OF ROANOKE, VIRGINIA

[illegible]

Designed By	VLW
Drawn By	VLW
Checked By	HBG
Approved By	DRM
Submitted By	DRM
Drawing	C1
Date	07/31/98
Scale	1" = 2'
Commission No.	1561
Sheet	3 of 2

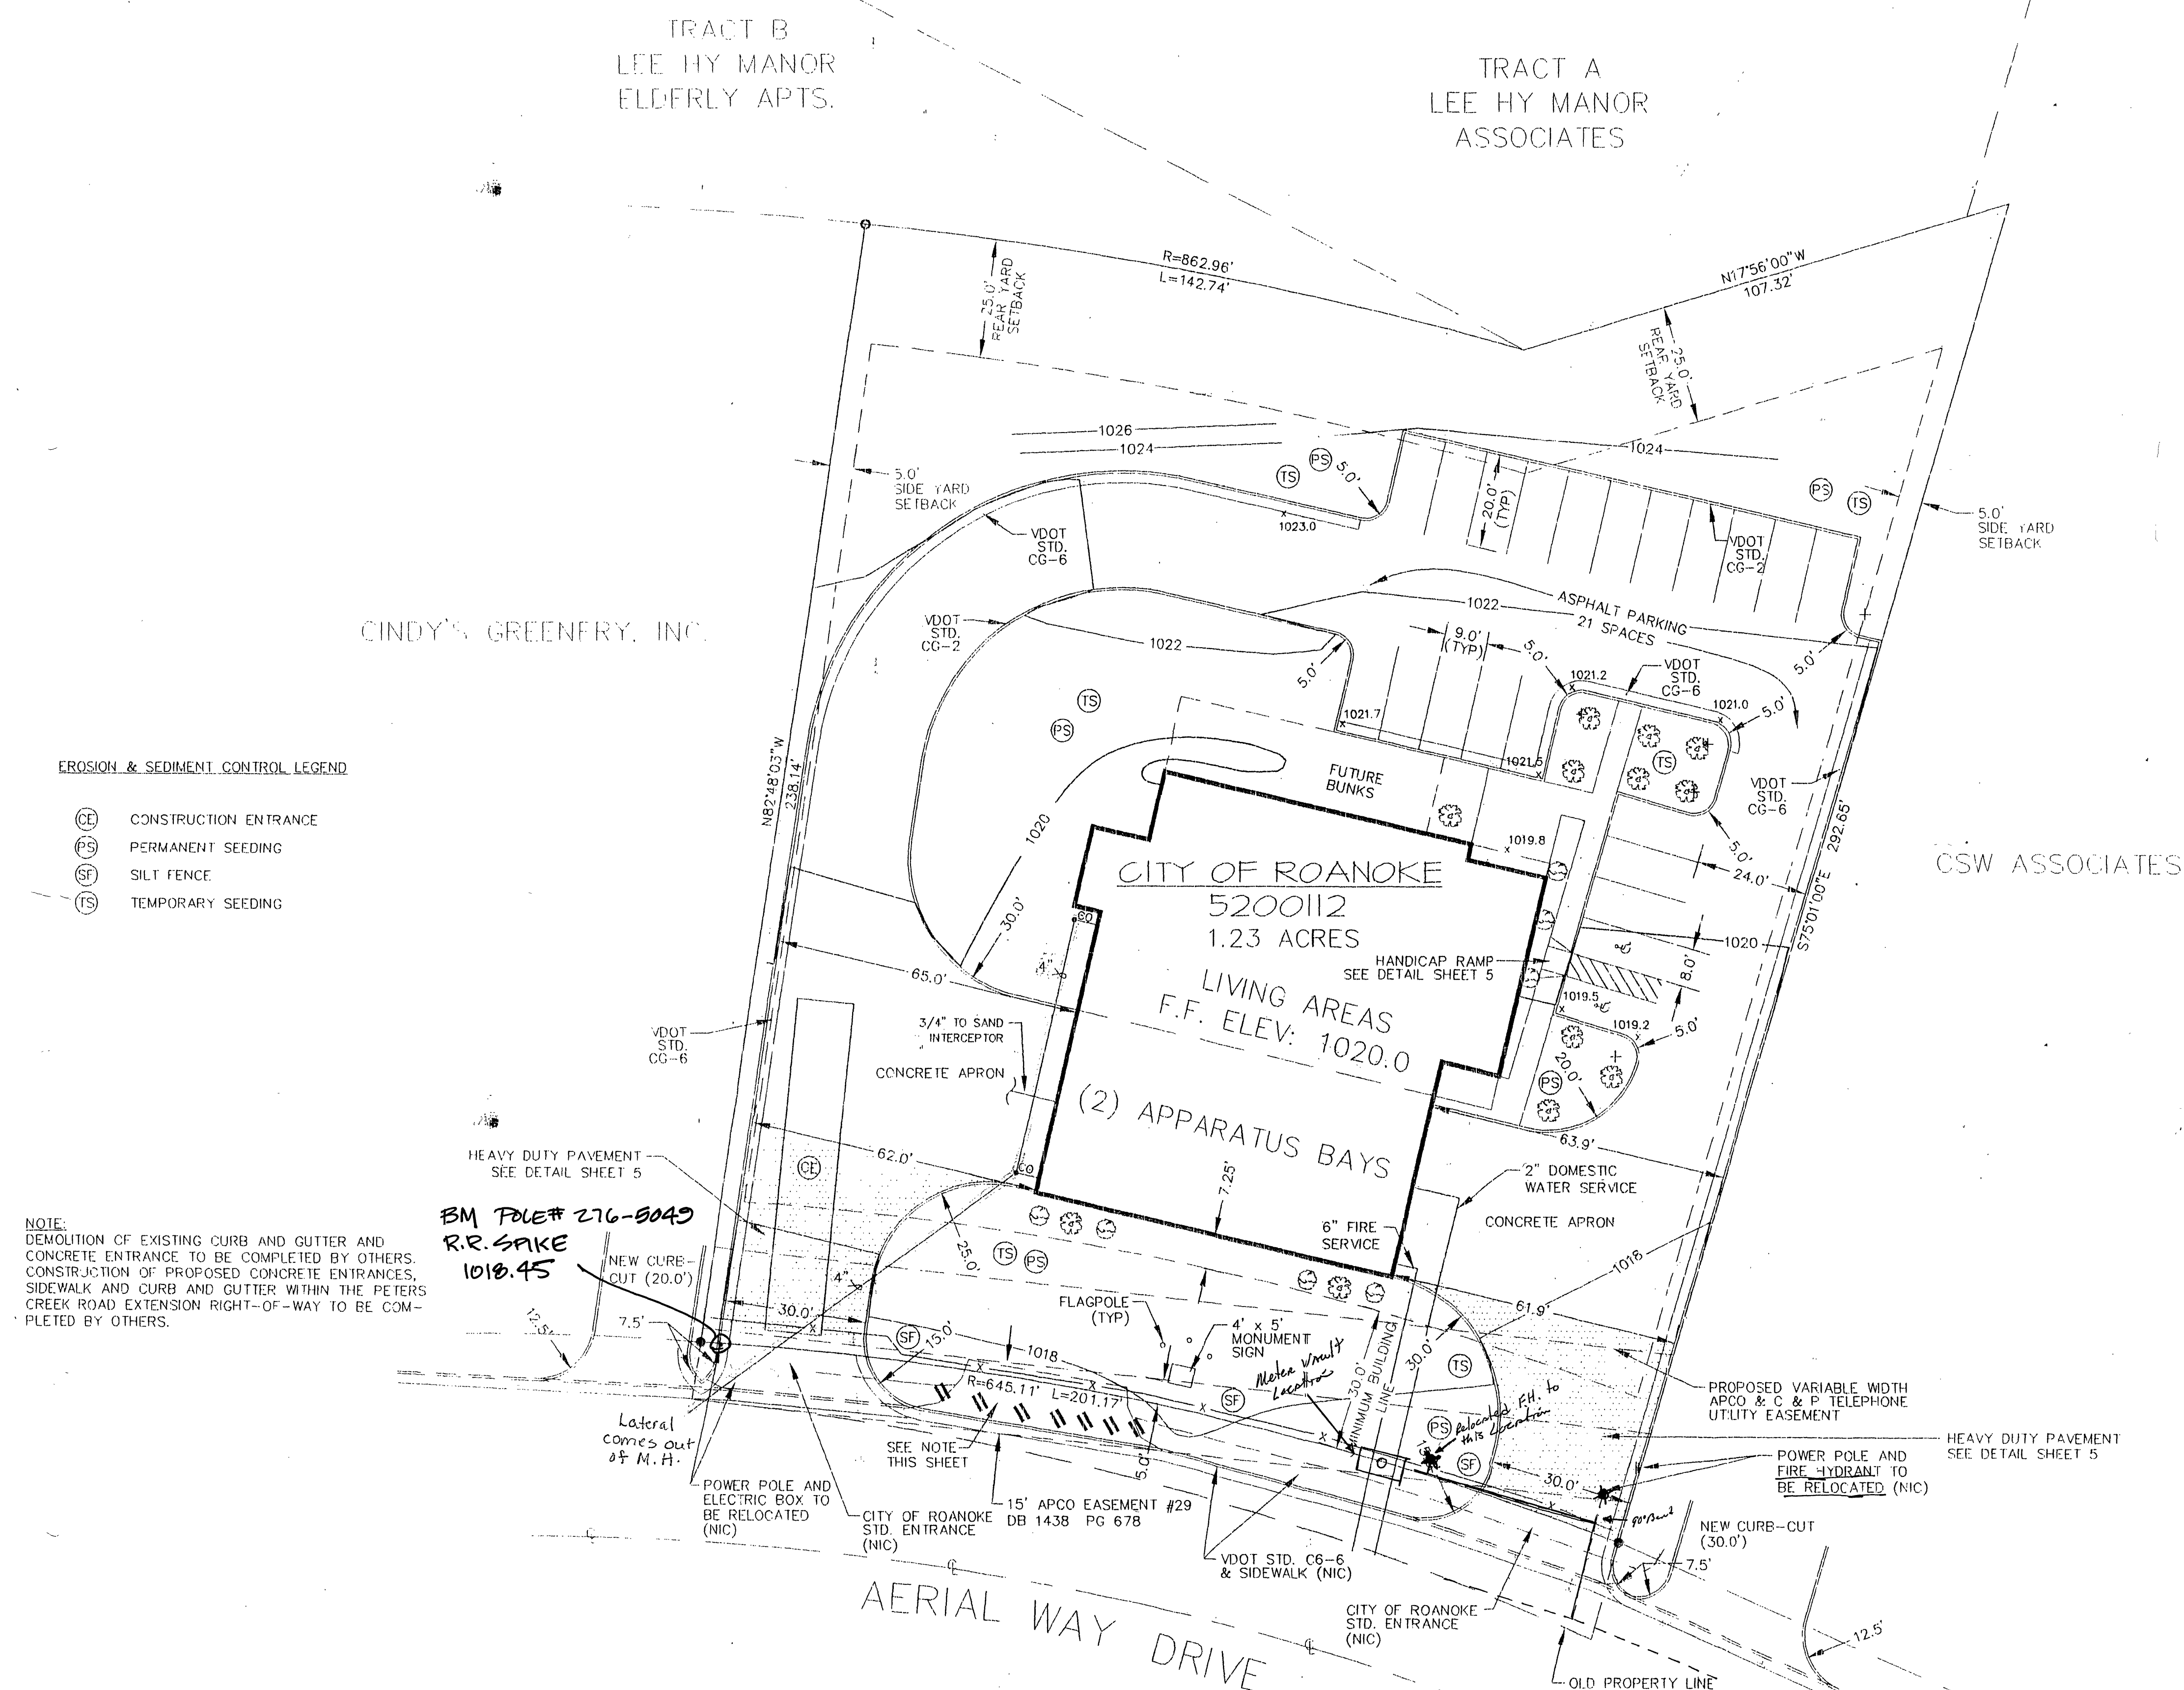

C:\DWGS\1561\STAKEOUT.DWG PLOT DATE: 7/31/98