



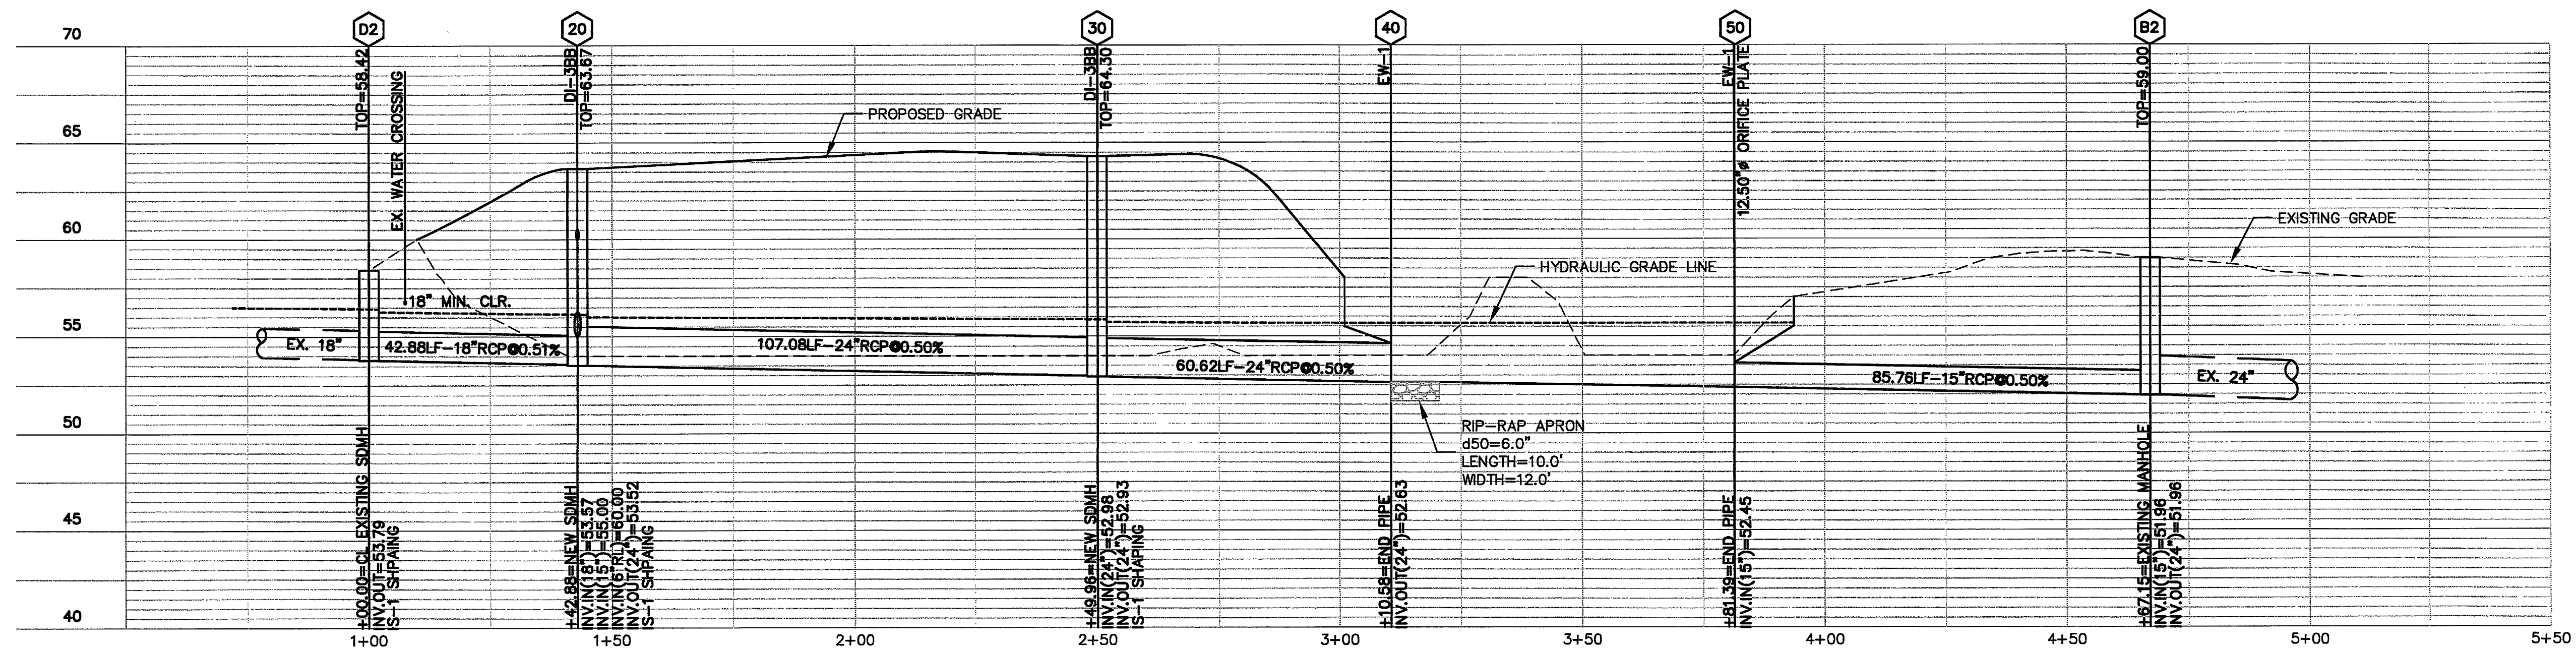


STORM SEWER PROFILES

SCALE: HORIZONTAL - 1"=20'
VERTICAL - 1"=5'

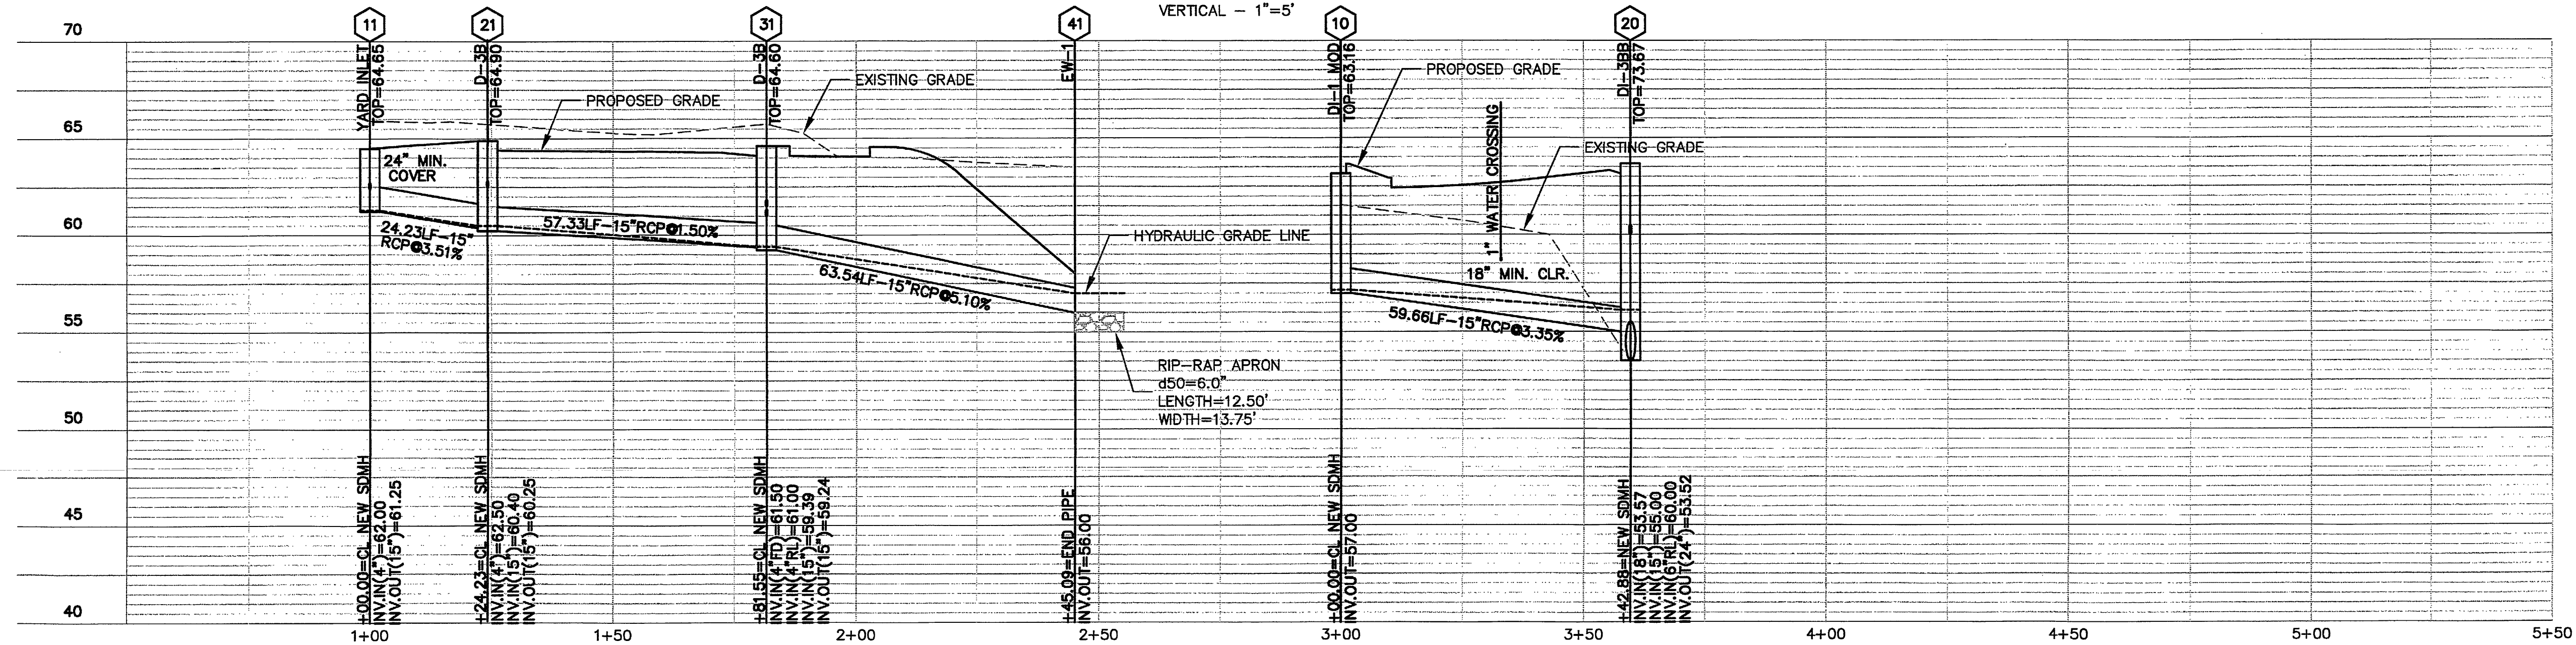

STORM SEWER PROFILES

SCALE: HORIZONTAL - 1"=20'
VERTICAL - 1"=5'

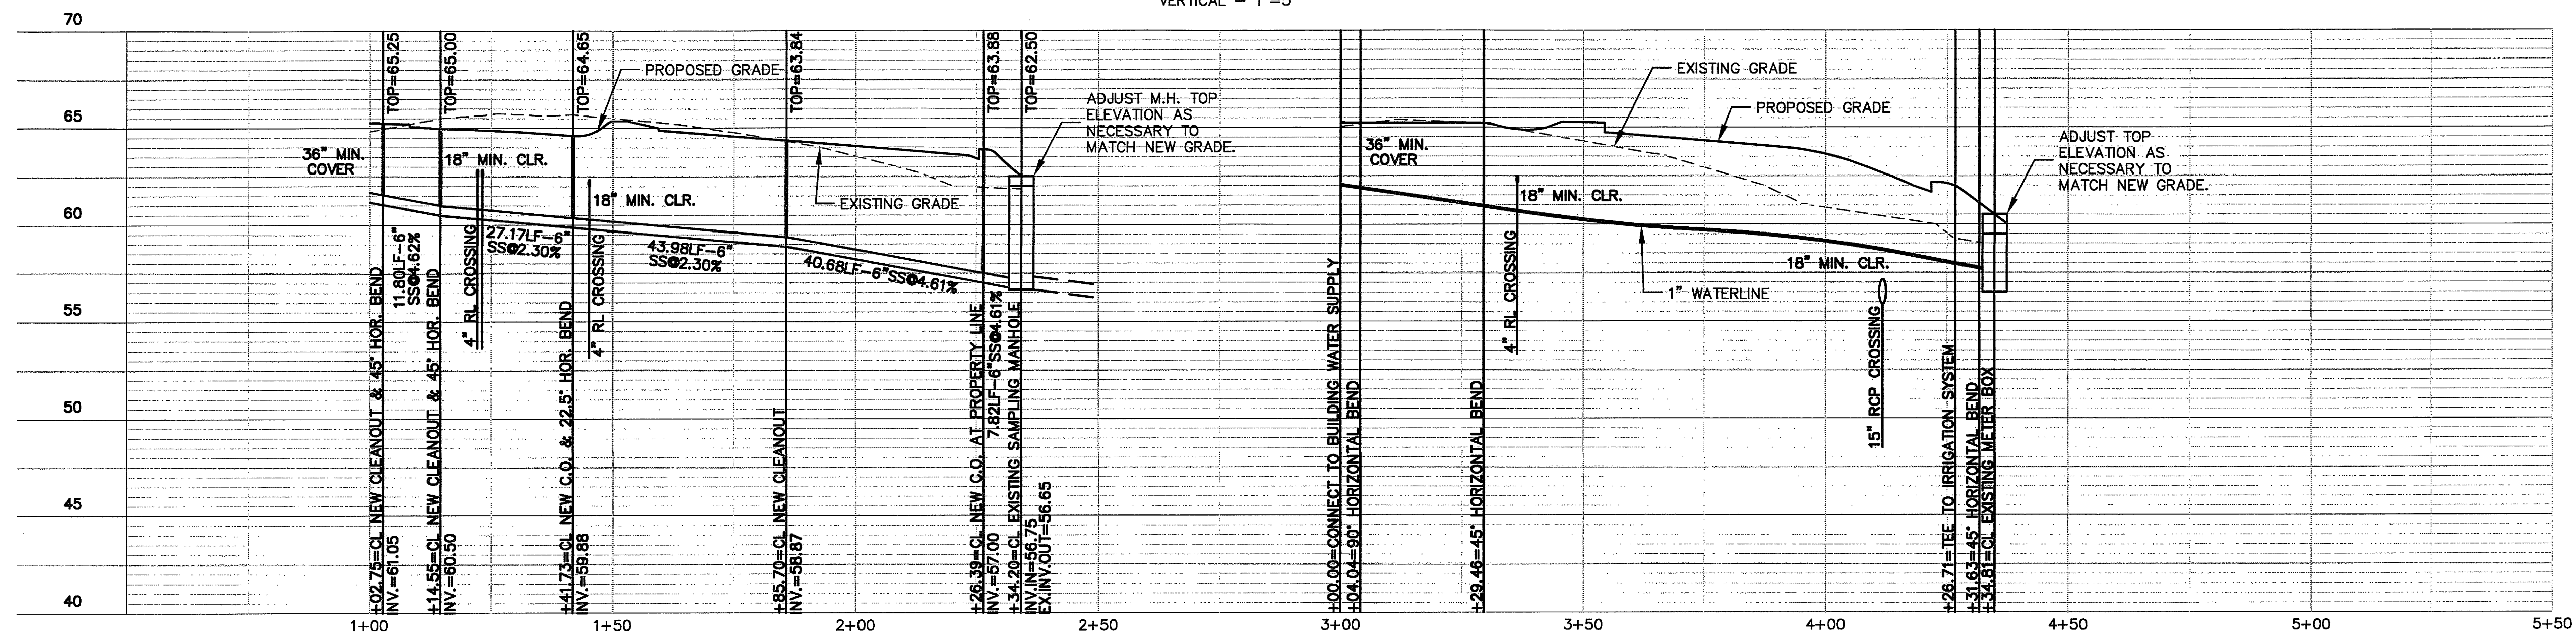


SANITARY SEWER PROFILE

SCALE: HORIZONTAL - 1"=20'
VERTICAL - 1"=5'

WATERLINE PROFILE


SCALE: HORIZONTAL - 1"=20'
VERTICAL - 1"=5'

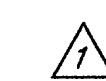

REVISION NOTE:
1. PROFILE SHEET C-2.1 ADDED.

KEY PLAN

GENERAL NOTES

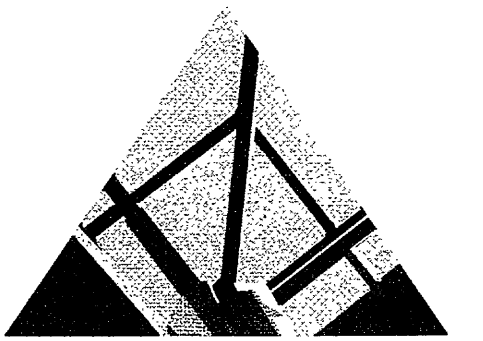

SPECTRUM DESIGN

10 CHURCH AVE SE, PLAZA SUITE 1 ROANOKE, VIRGINIA 24011 540.342.6001
ROANOKE • MARION

FIRST MARKET
BANK

Route 419
Roanoke, VA

SPECTRUM DESIGN PROJECT NO. 06126



DATE 16 JANUARY, 2007
DESIGN ARCHITECT
PROJECT ARCHITECT
PROJECT ENGINEER
CHECKED BY
DRAWN BY
REVISIONS
1
MAR
MAR
MAG
NUMBER
1
DATE
02/21/2007

SHEET TITLE

PROFILES

C-2.1