




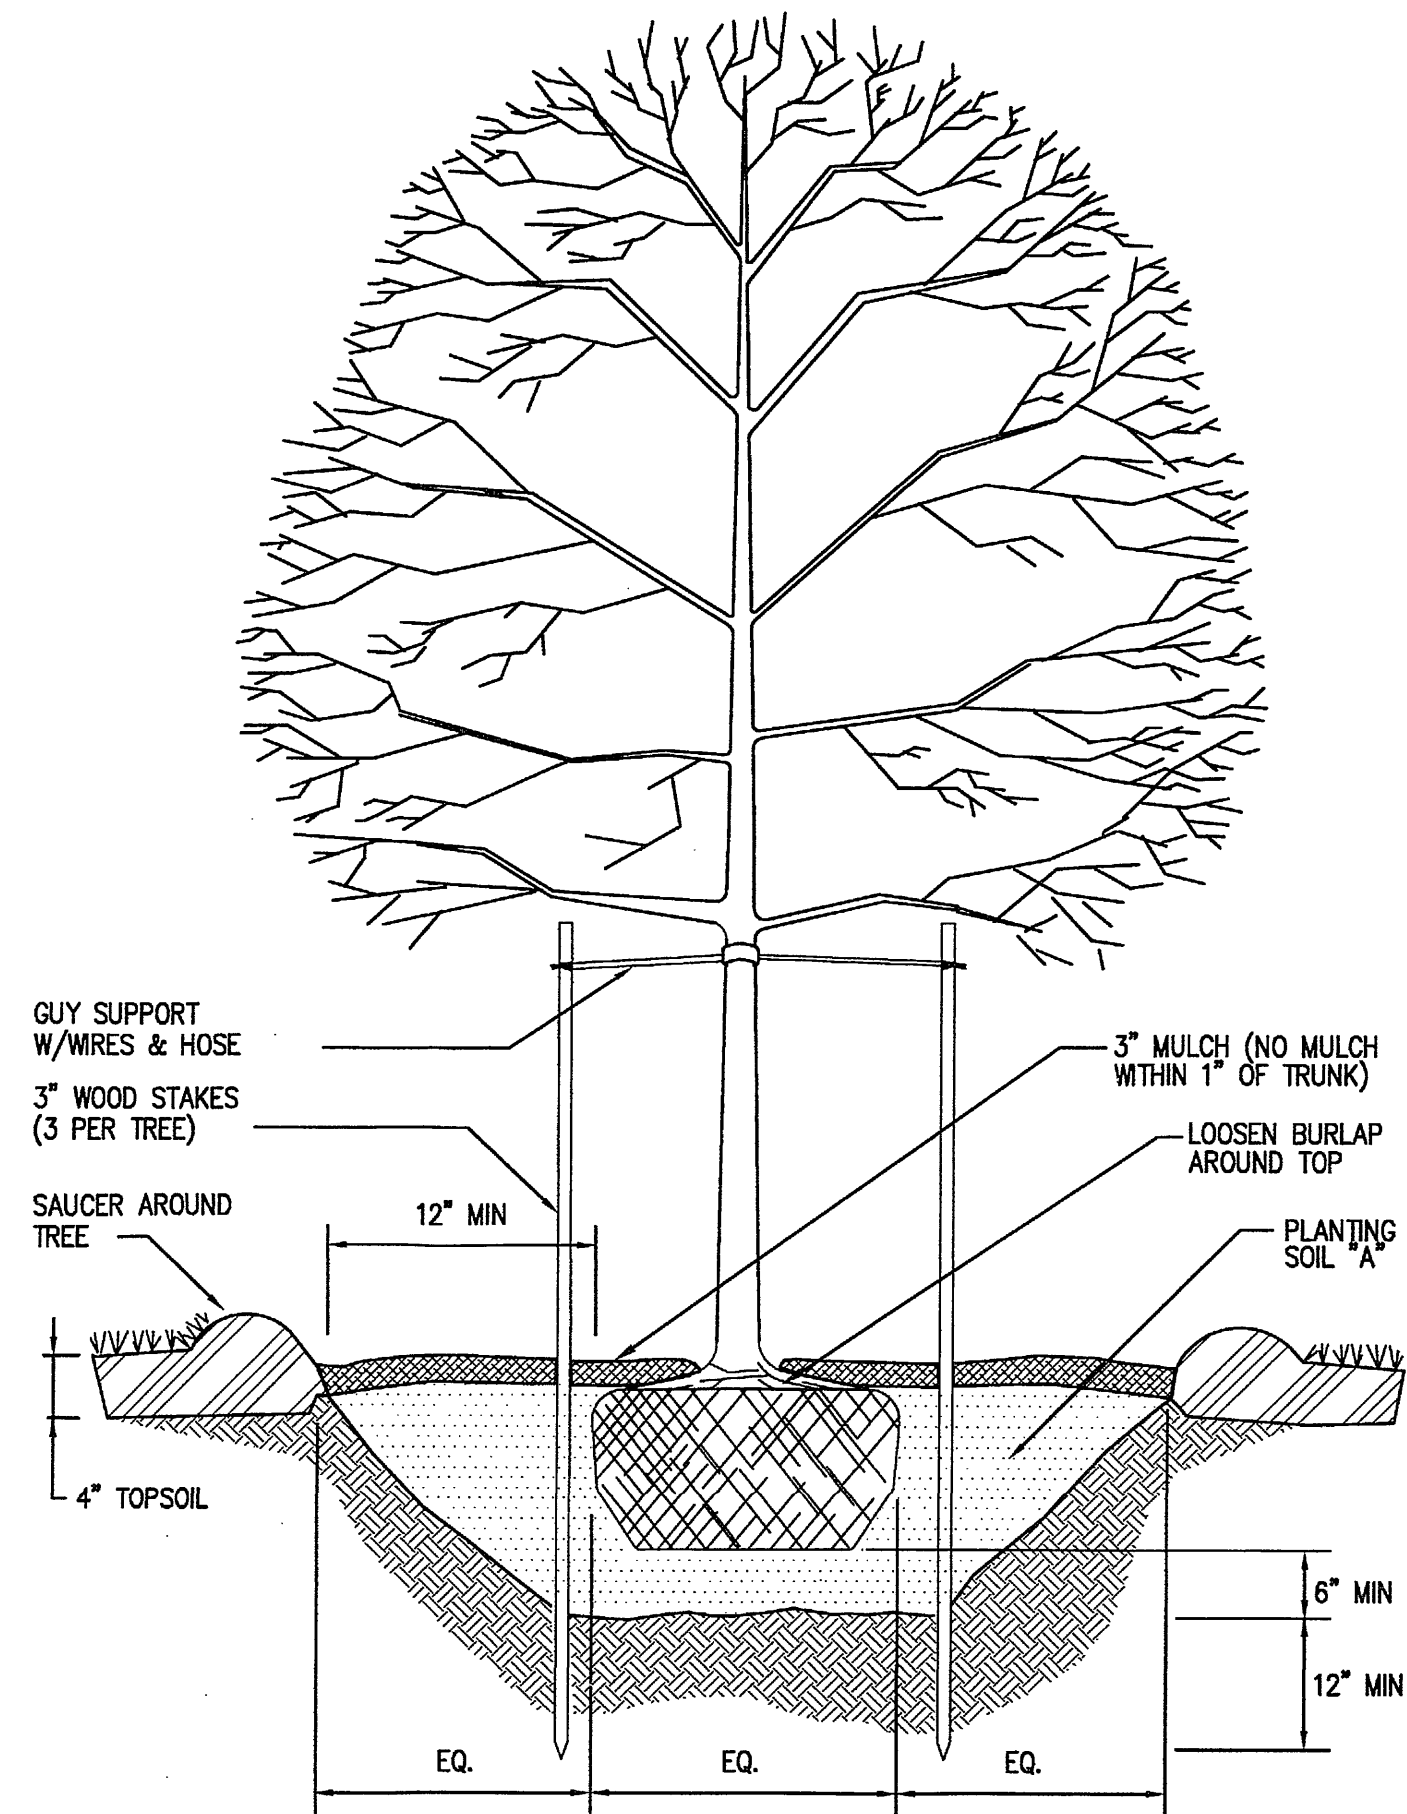

TYPICAL TREE PLANTING DETAIL
UNDER 2 1/2" CALIPER
N.T.S.

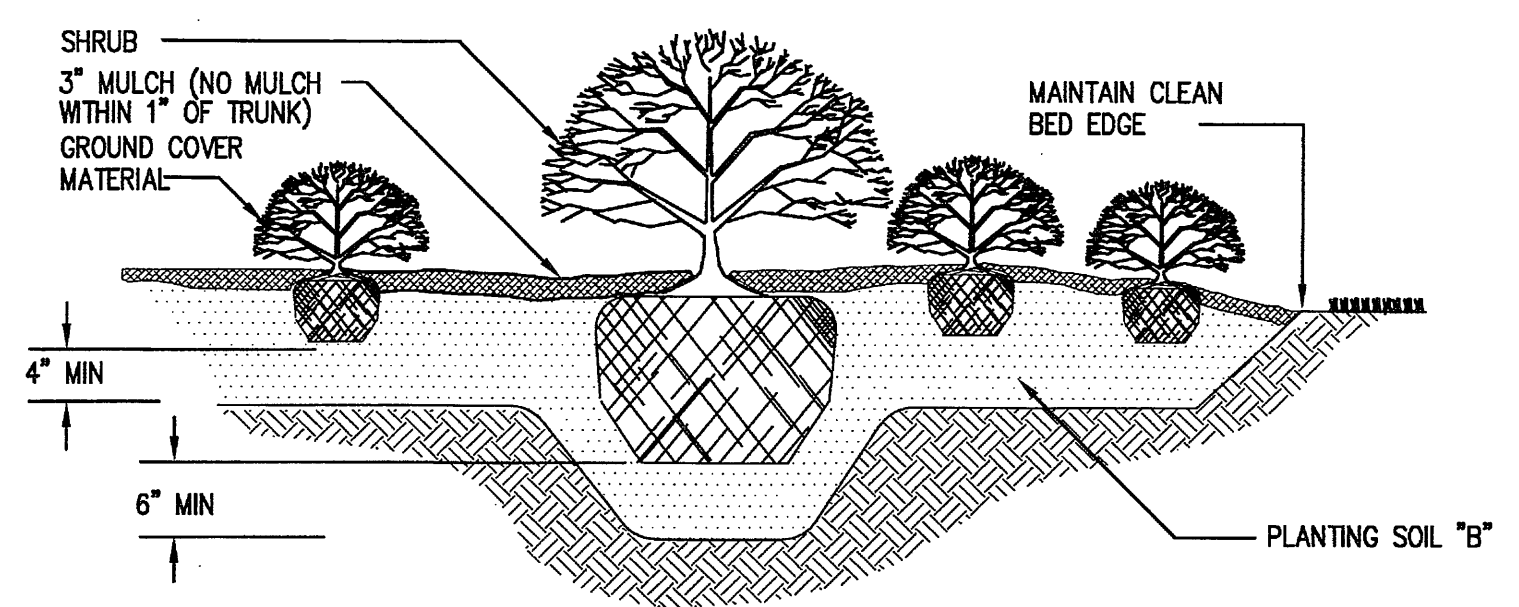


TYPICAL GROUND COVER & SHRUB BED DETAIL
N.T.S.

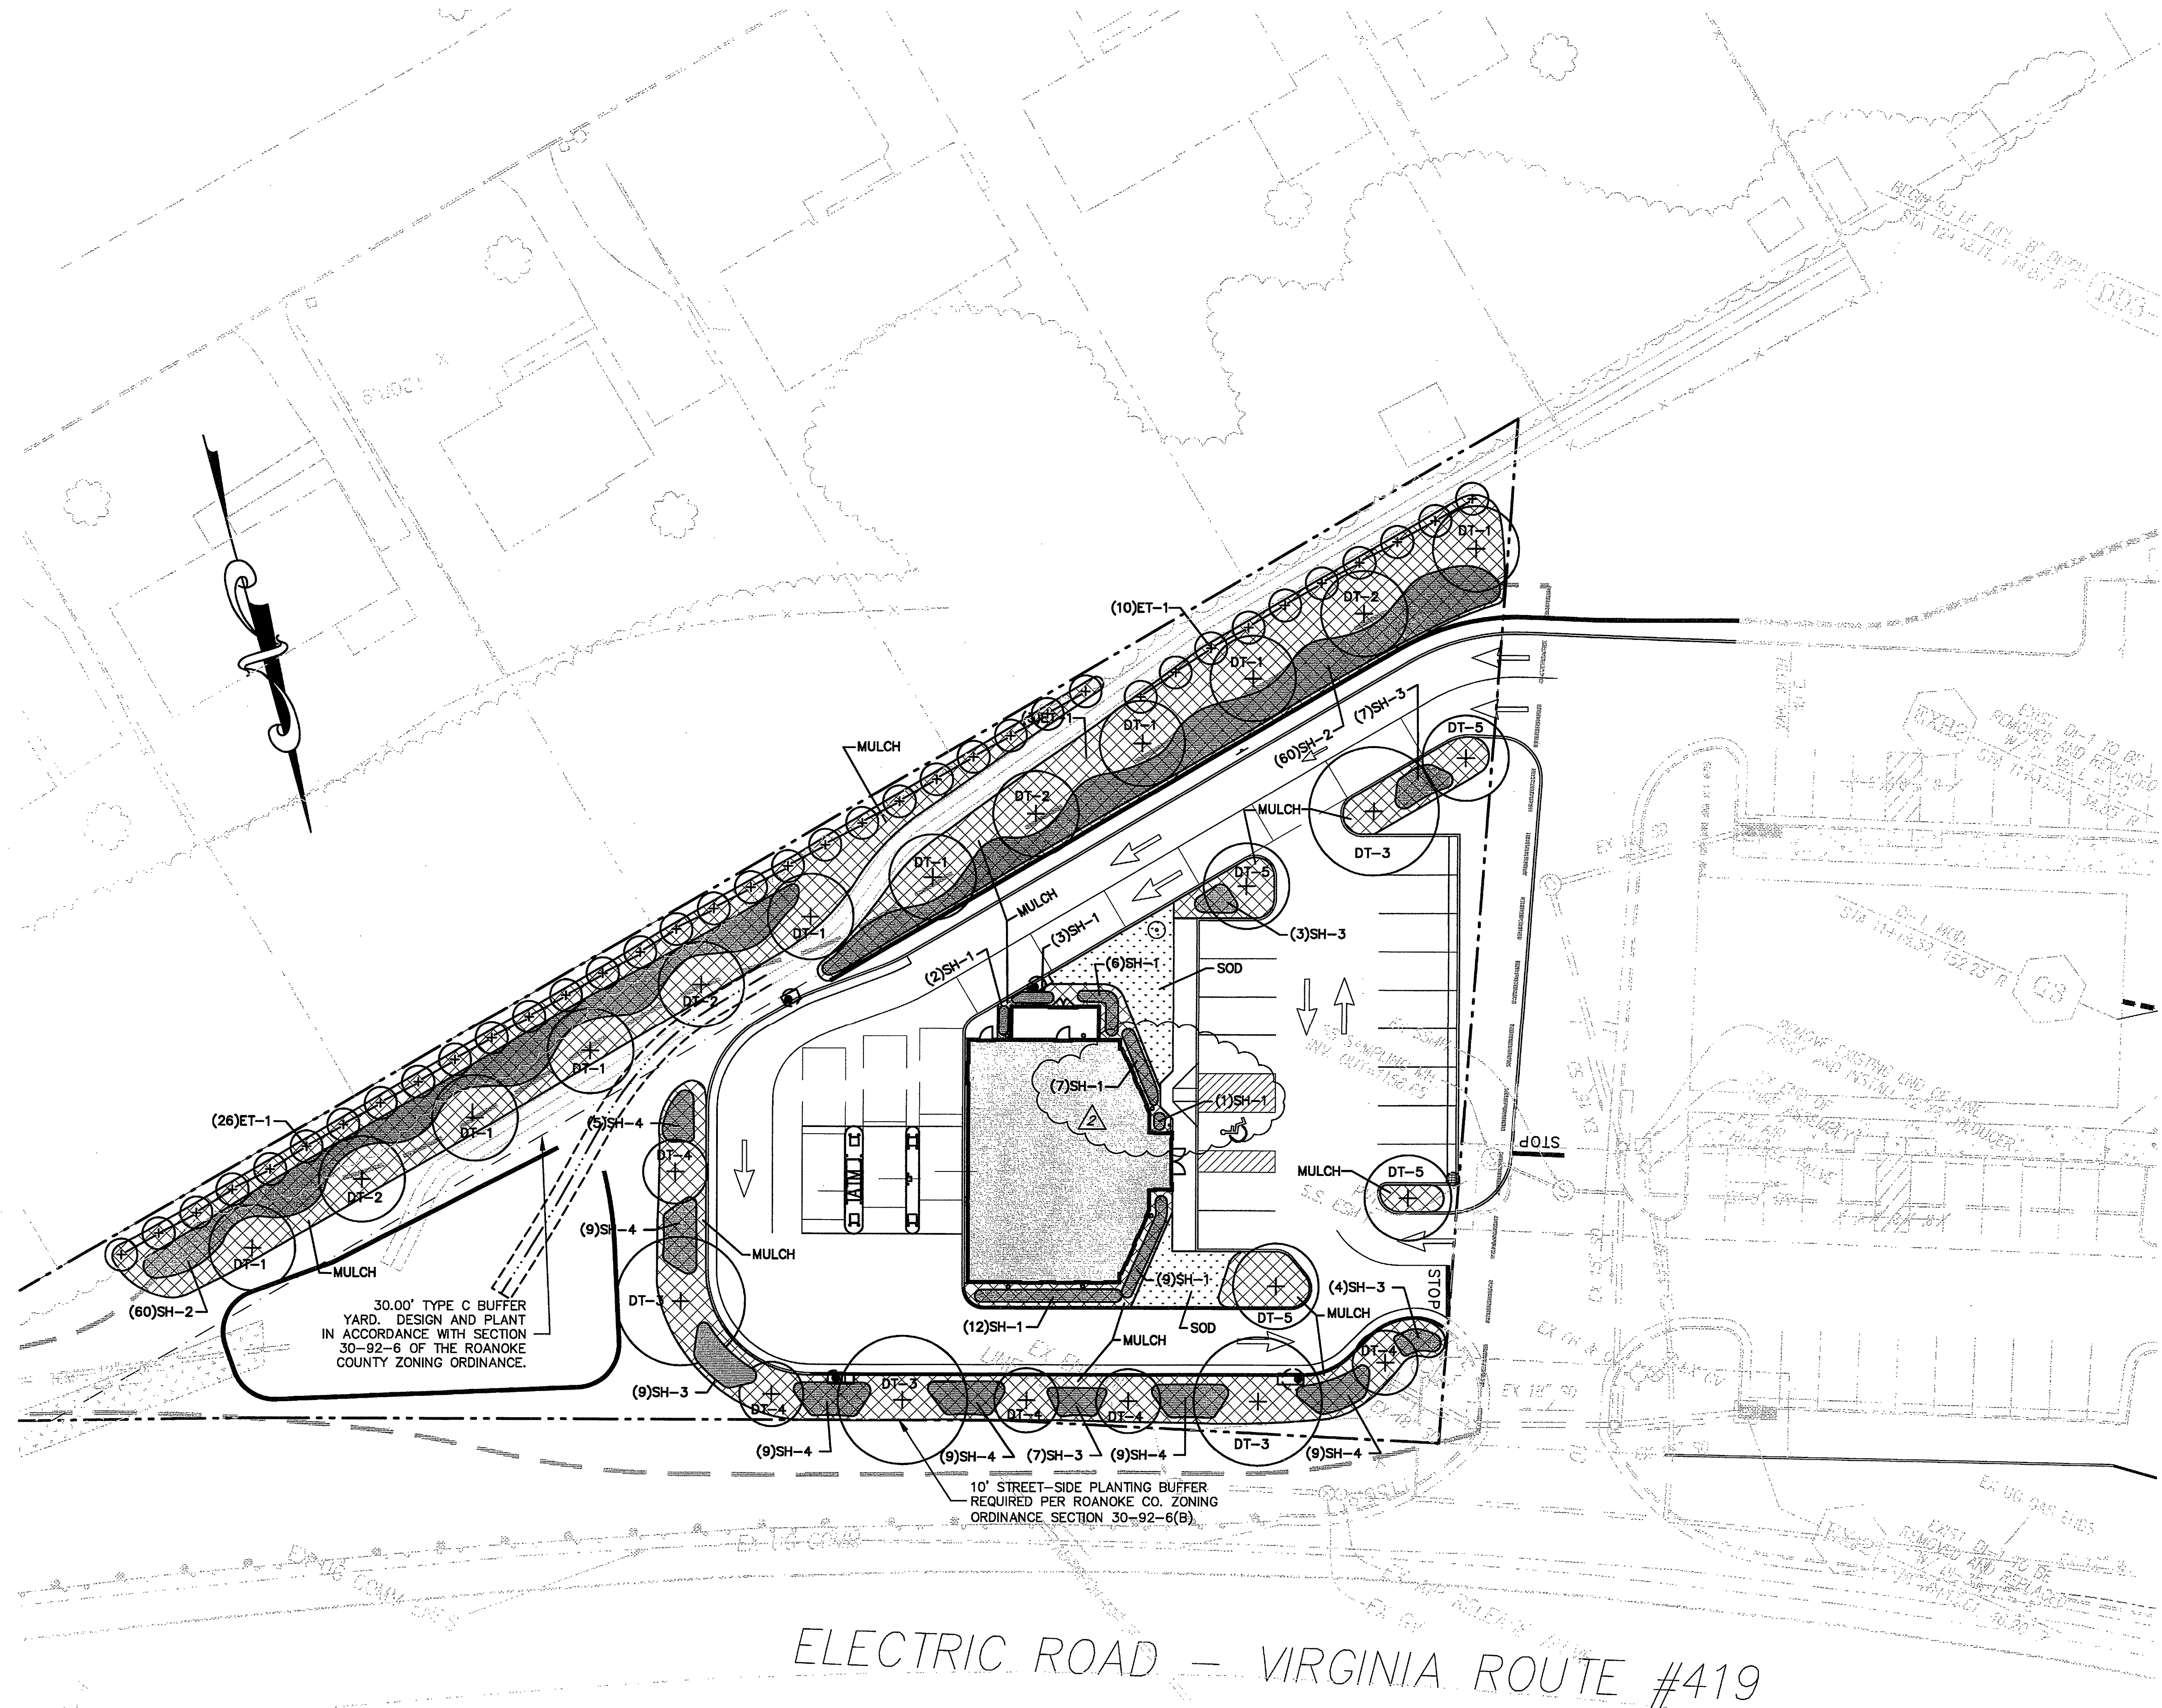

ELECTRIC ROAD - VIRGINIA ROUTE #419

PLANT SCHEDULE						
KEY	QUAN	SCIENTIFIC NAME	COMMON NAME	SIZE	REMARKS	CROWN COVERAGE
DT	DECIDUOUS TREES					
DT-1	8	QUERCUS RUBRA	RED OAK	MIN 1.5" CAL	B&B	ALLOWABLE
DT-2	4	NYSSA SYLVATICA	SOUR GUM	MIN 1.5" CAL	B&B	1250 SF
DT-3	4	LILAS PARVIFOLIA 'UPMPT'	BOSQUE LACERNAK ELM	MIN 1.5" CAL	B&B	1250 SF
DT-4	5	CECROPS CANADENSIS	EASTERN REDBUD	MIN 1.5" CAL	B&B	1250 SF
DT-5	4	OSTRYA VIRGINIANA	AMERICAN HOPHORNBEAM	MIN 1.5" CAL	B&B	250 SF
ET	EVERGREEN TREES					
ET-1	36	X CUPRESSOCYPARIS LEYLANDII	LEYLAND CYPRESS	5' HEIGHT MIN	10' SPACING	N/A
SH	SHRUBS					
SH-1	40	BOXYS 'GREEN VELVET'	GREEN VELVET BOXWOOD	18-24" HEIGHT	#3 CONTAINER	2 SF
SH-2	120	FORSYTHIA x INTERMEDIA 'SPECTABILIS'	FORSYTHIA	18-24" HEIGHT	#3 CONTAINER	5 SF
SH-3	30	VIORNIUM DAVROII	DAVID VIBURNUM	18-24" HEIGHT	#3 CONTAINER	2 SF
SH-4	50	ILEX CRENATA 'SOFT TOUCH'	SOFT TOUCH JAPANESE HOLLY	18-24" HEIGHT	#3 CONTAINER	2 SF
TOTAL						23090 SF (0.53 AC.)

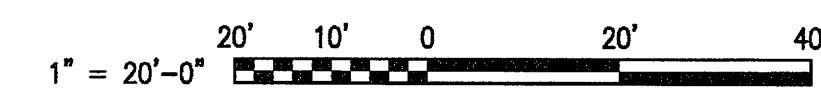


REVISION NOTES:
1. CROWN COVERAGE CALCULATION ADDED.
2. ET-1 CHANGED TO LEYLAND CYPRESS.
3. ET-1 PLANTING LOCATIONS MODIFIED.

KEY PLAN

GENERAL NOTES

GN-1: LEYLAND CYPRESS PLANTED EVERY 10 LINEAR FEET (5' MINIMUM DISTANCE FROM PROPERTY LINE) IS PROPOSED TO SERVE AS THE SCREENING IN THE REQUIRED TYPE C BUFFER YARD.

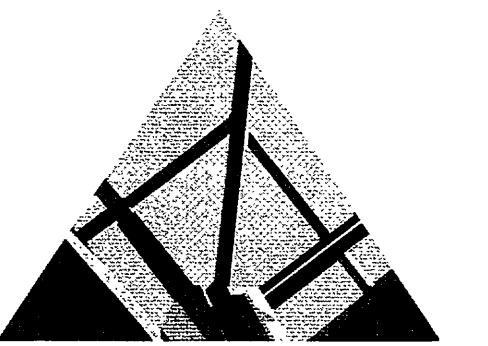

SPECTRUM DESIGN

10 CHURCH AVE SE, PLAZA SUITE 1 ROANOKE, VIRGINIA 24011 540.342.6001
ROANOKE • MARION

FIRST MARKET BANK

Route 419
Roanoke, VA

SPECTRUM DESIGN PROJECT NO. 06128



DATE: 16 JANUARY, 2007
DESIGN ARCHITECT: MAR
PROJECT ARCHITECT: MAR
CHECKED BY: MAR
DRAWN BY: MAG
REVISIONS: NUMBER DATE
1 02/21/2007
2 05/14/2007

SHEET TITLE

LANDSCAPING PLAN

L-1.1