
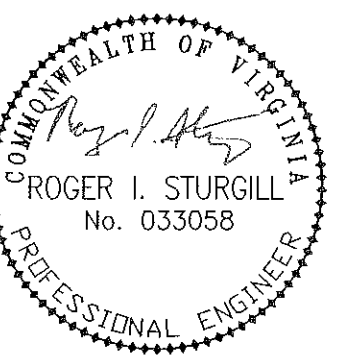


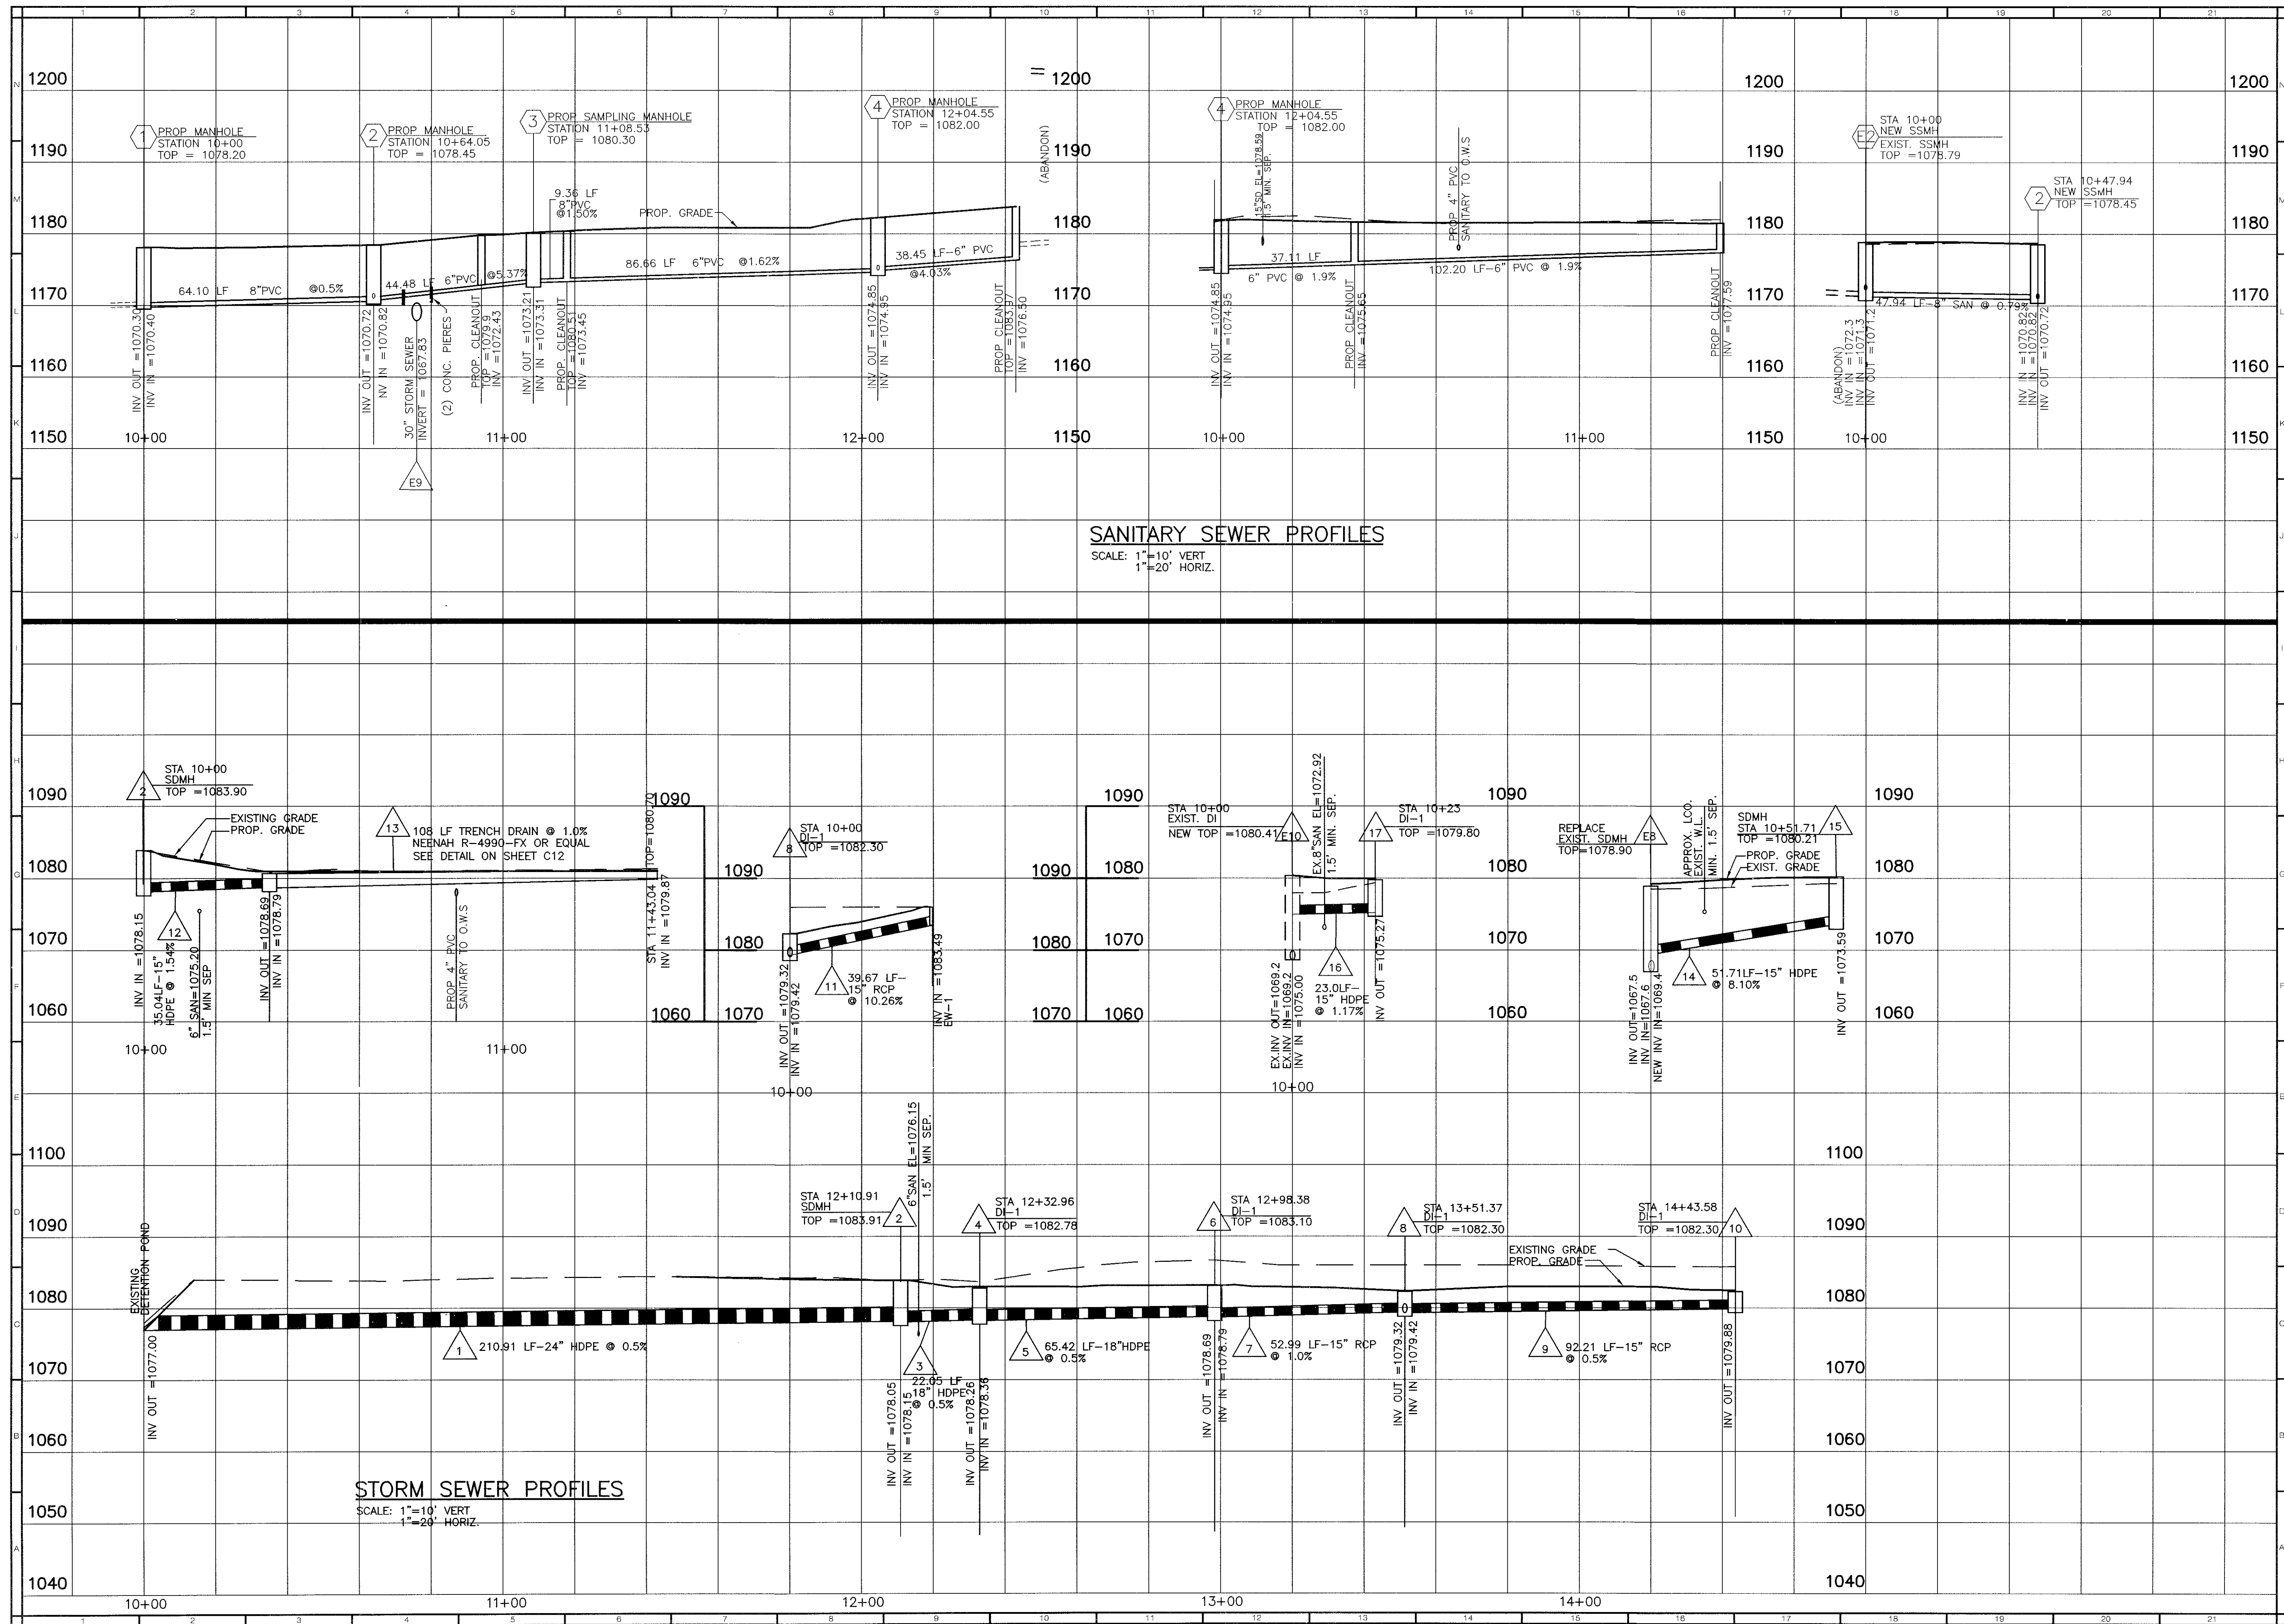

PLANNERS • ARCHITECTS
ENGINEERS • SURVEYORS

1208 Corporate Circle
Roanoke, Virginia 24018
Phone: 540/772-8580
FAX: 540/772-8050

501 Branchway Road
Richmond, Virginia 23238
Phone: 804/784-0571
FAX: 804/784-2635

880 Technology Park Drive
Suite 200
Glen Allen, Virginia 23059
Phone: 804/563-0132
FAX: 804/563-0133

102 Hubbard Street
Blacksburg, Virginia 24060
Phone: 540/661-0961
FAX: 540/661-0962

FIRST TEAM AUTO MALL

PROFILES

HOLLINS MAGISTERIAL DISTRICT
ROANOKE COUNTY, VIRGINIA

DRAWN BY: DRB
DESIGNED BY: SMH
CHECKED BY: RIS
DATE: DEC. 2, 2002

REVISIONS:
12-18-02
01-08-03
01-22-03
02-07-03
02-21-03

SCALE: HORIZ 1"=20'
VERT 1"=10'
SHEET NO.

C9

JOB NO.
R0200107.00