


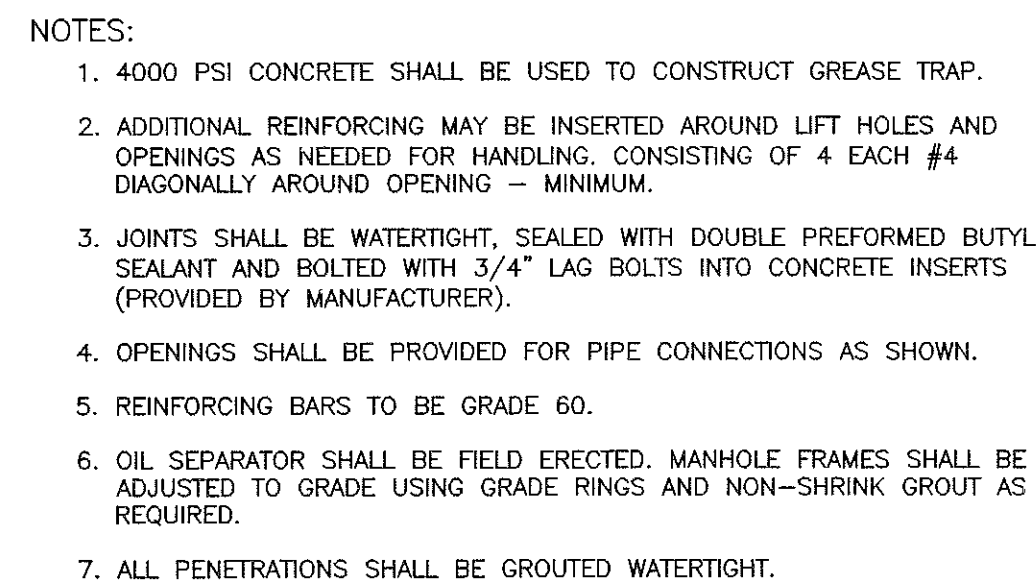


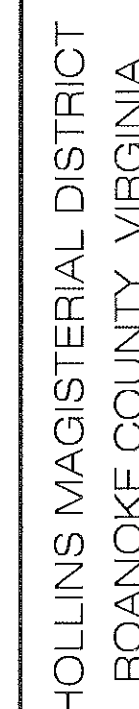

25.68 gpm New Buildings
Proposed Oil Separator Dimensions
 $12.67' \times 3' \times 3' = 114.03 \text{ ft}^3$
 $114.03 \text{ ft}^3 \times 7.5 \text{ ft}^3/\text{gal.} = 855.2 \text{ gal.}$

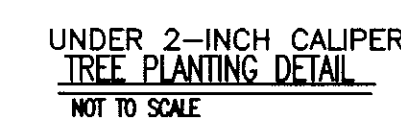

The above schematic drawings identify basic dimensions only and do not apply to all cover designs. Bar and rib depths, plate thicknesses, and seating widths, may vary on different sizes and styles. If your project has design restrictions, ask for approval drawings.

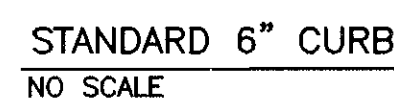

DRAWN BY: DRB
DESIGNED BY: SMH
CHECKED BY: RIS
DATE: NOV. 27, 2002
REVISIONS:
12-18-02
01-08-03
01-22-03
02-07-03
02-21-03

SCALE: AS NOTED

SHEET NO.

C12

JOB NO.