


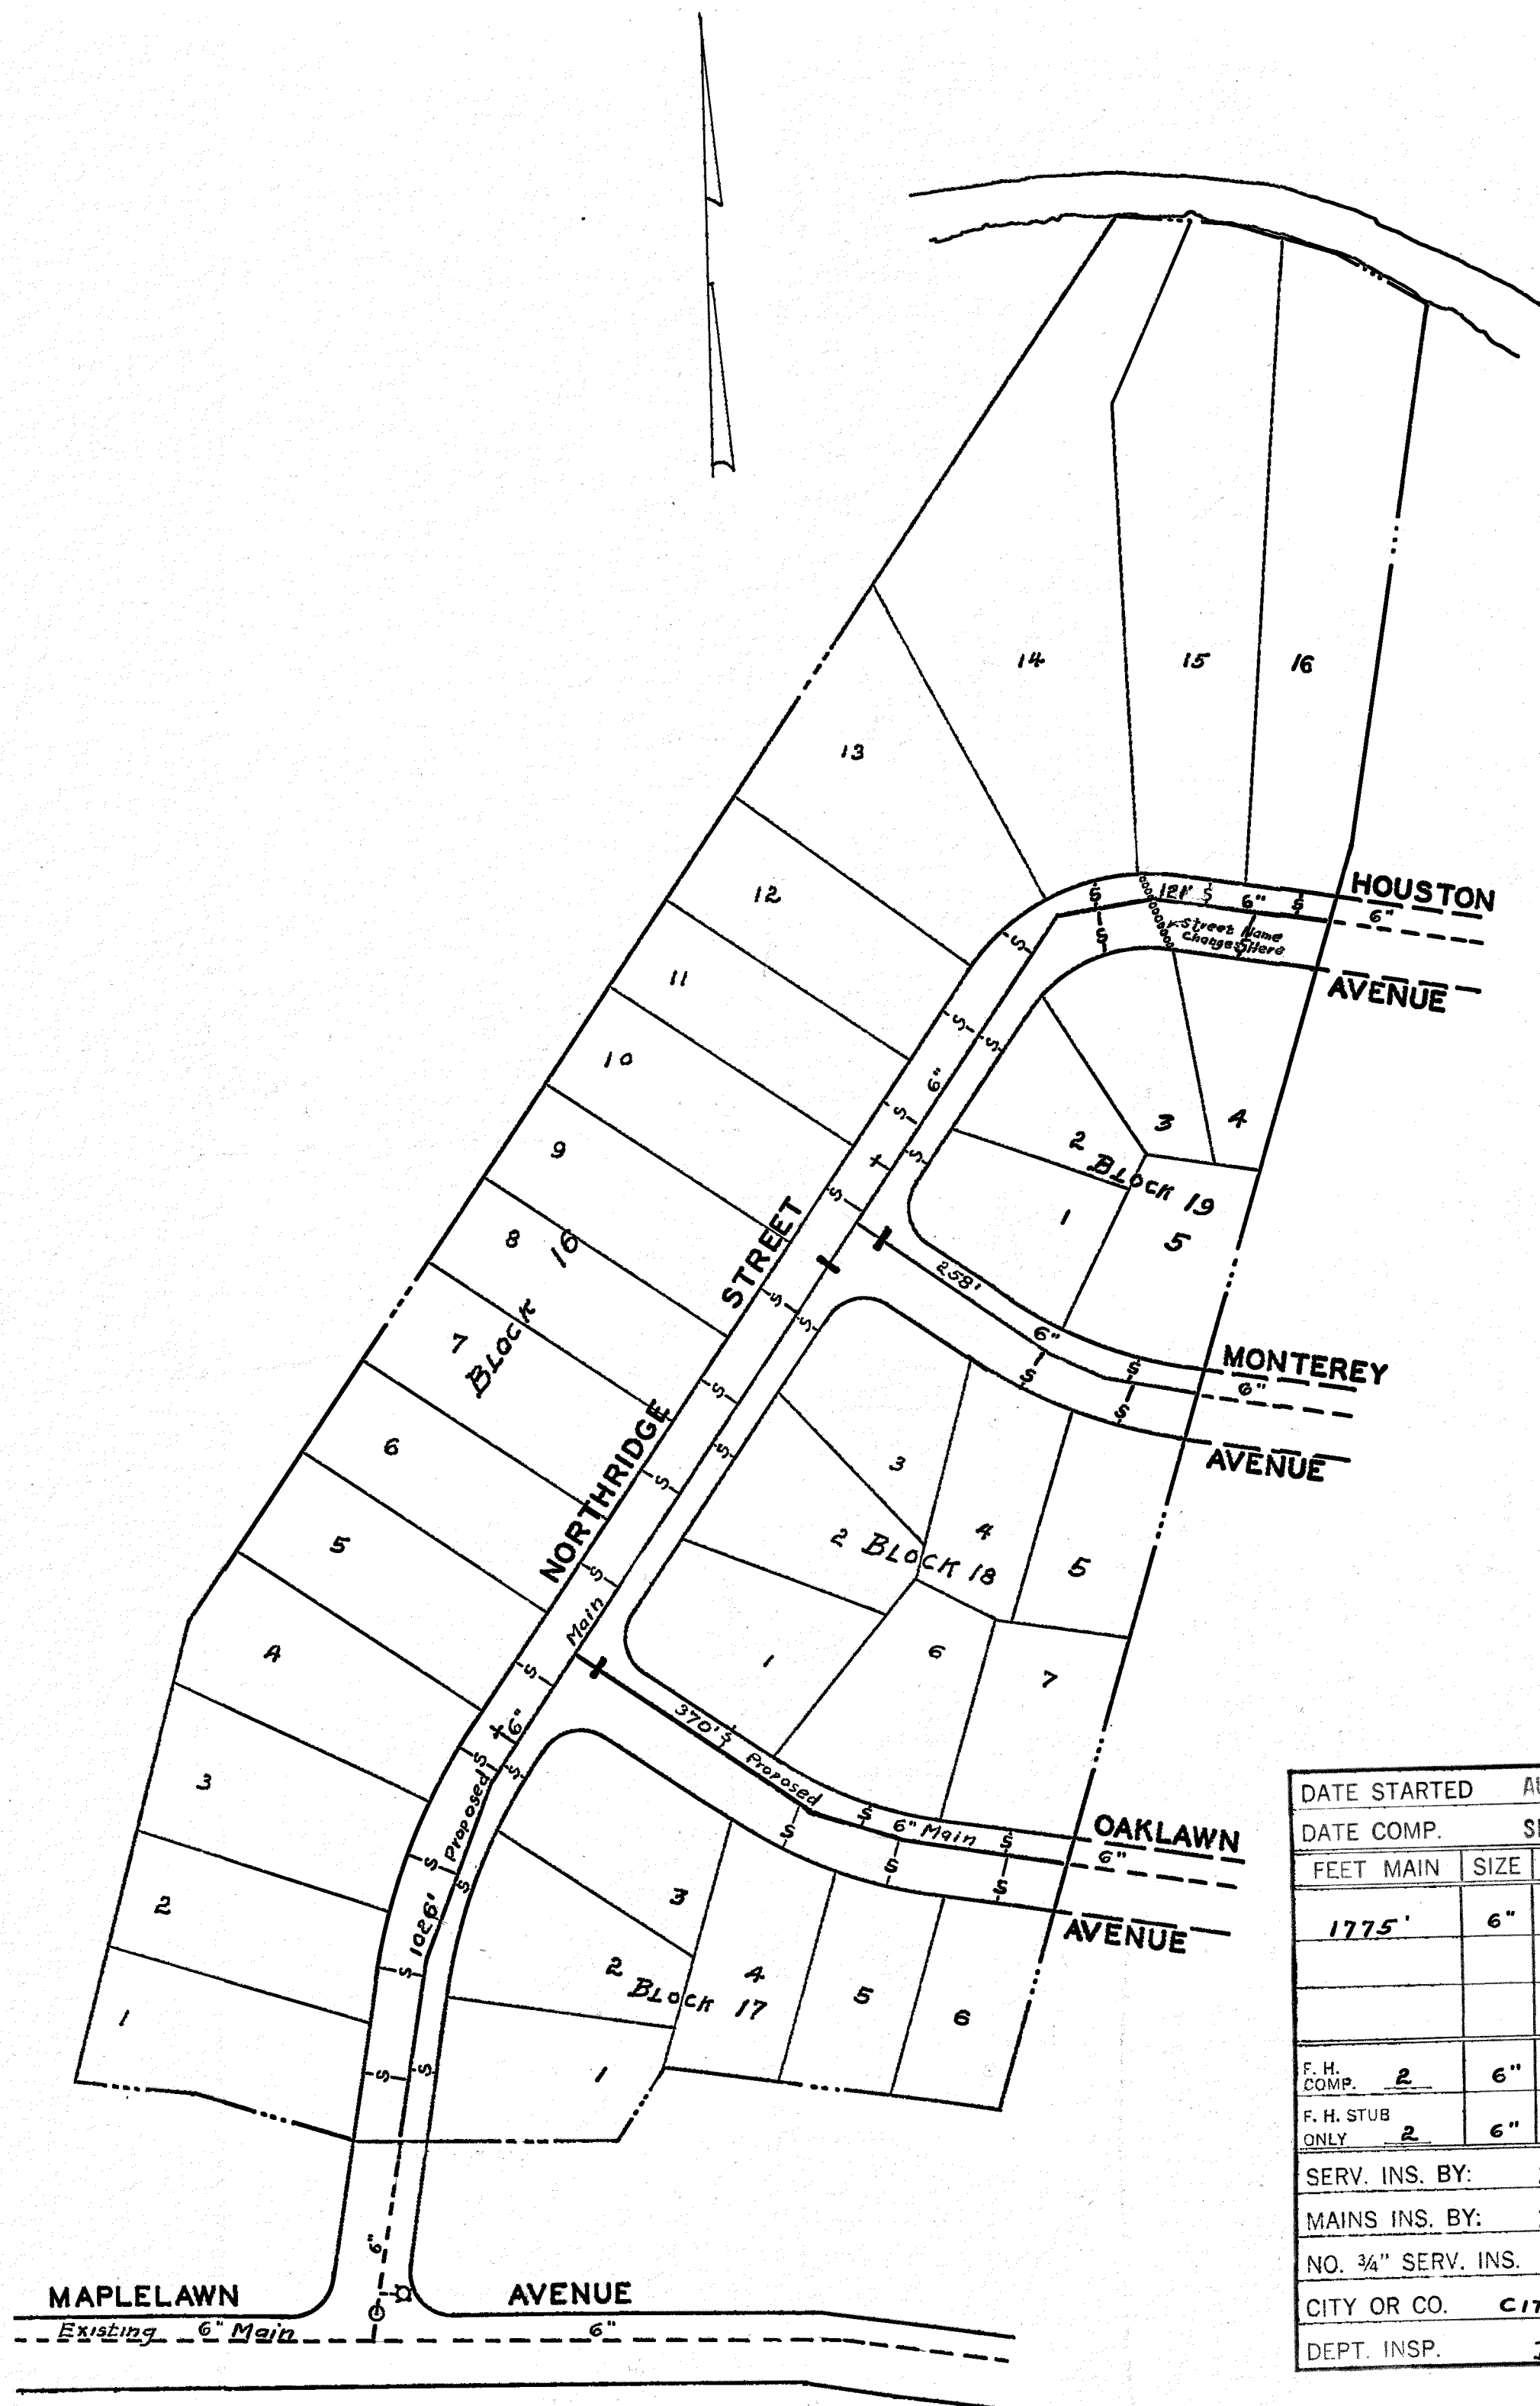

DATE STARTED		AUG 27 1962			
DATE COMP.		SEP 14 1962			
FEET MAIN	SIZE	VALVE	VAULT	BOX	
1775'	6"	3	3		
F. H. COMP.	2	6"			
F. H. STUB ONLY	2	6"			
SERV. INS. BY:		R. W. D.			
MAINS INS. BY:		R. W. D.			
NO. ¾" SERV. INS.		34			
CITY OR CO.		CITY			
DEPT. INSP.		B. R. H.			

R. E. Pellow
 MGR. ROANOKE WATER DEPT.
W. S. Sumbach
 AGENT FOR ROANOKE PLANNING COMM.
H. Clatus Broyles
 CITY ENGINEER OF ROANOKE, VA.
Joe M. Minter
 DIRECTOR OF PUBLIC WORKS

5-18-62
 DATE
 5-18-62
 DATE
 5-21-62
 DATE
 5-21-62
 DATE

WATER DEPARTMENT
 CITY OF ROANOKE, VA.
 FLEMING OAKS SECTION 9
 SCALE-1"=100'
 DRAWN BY E.L.A. MAY, 17, 1962

62-21

DIST. MAP # 218 & 320