
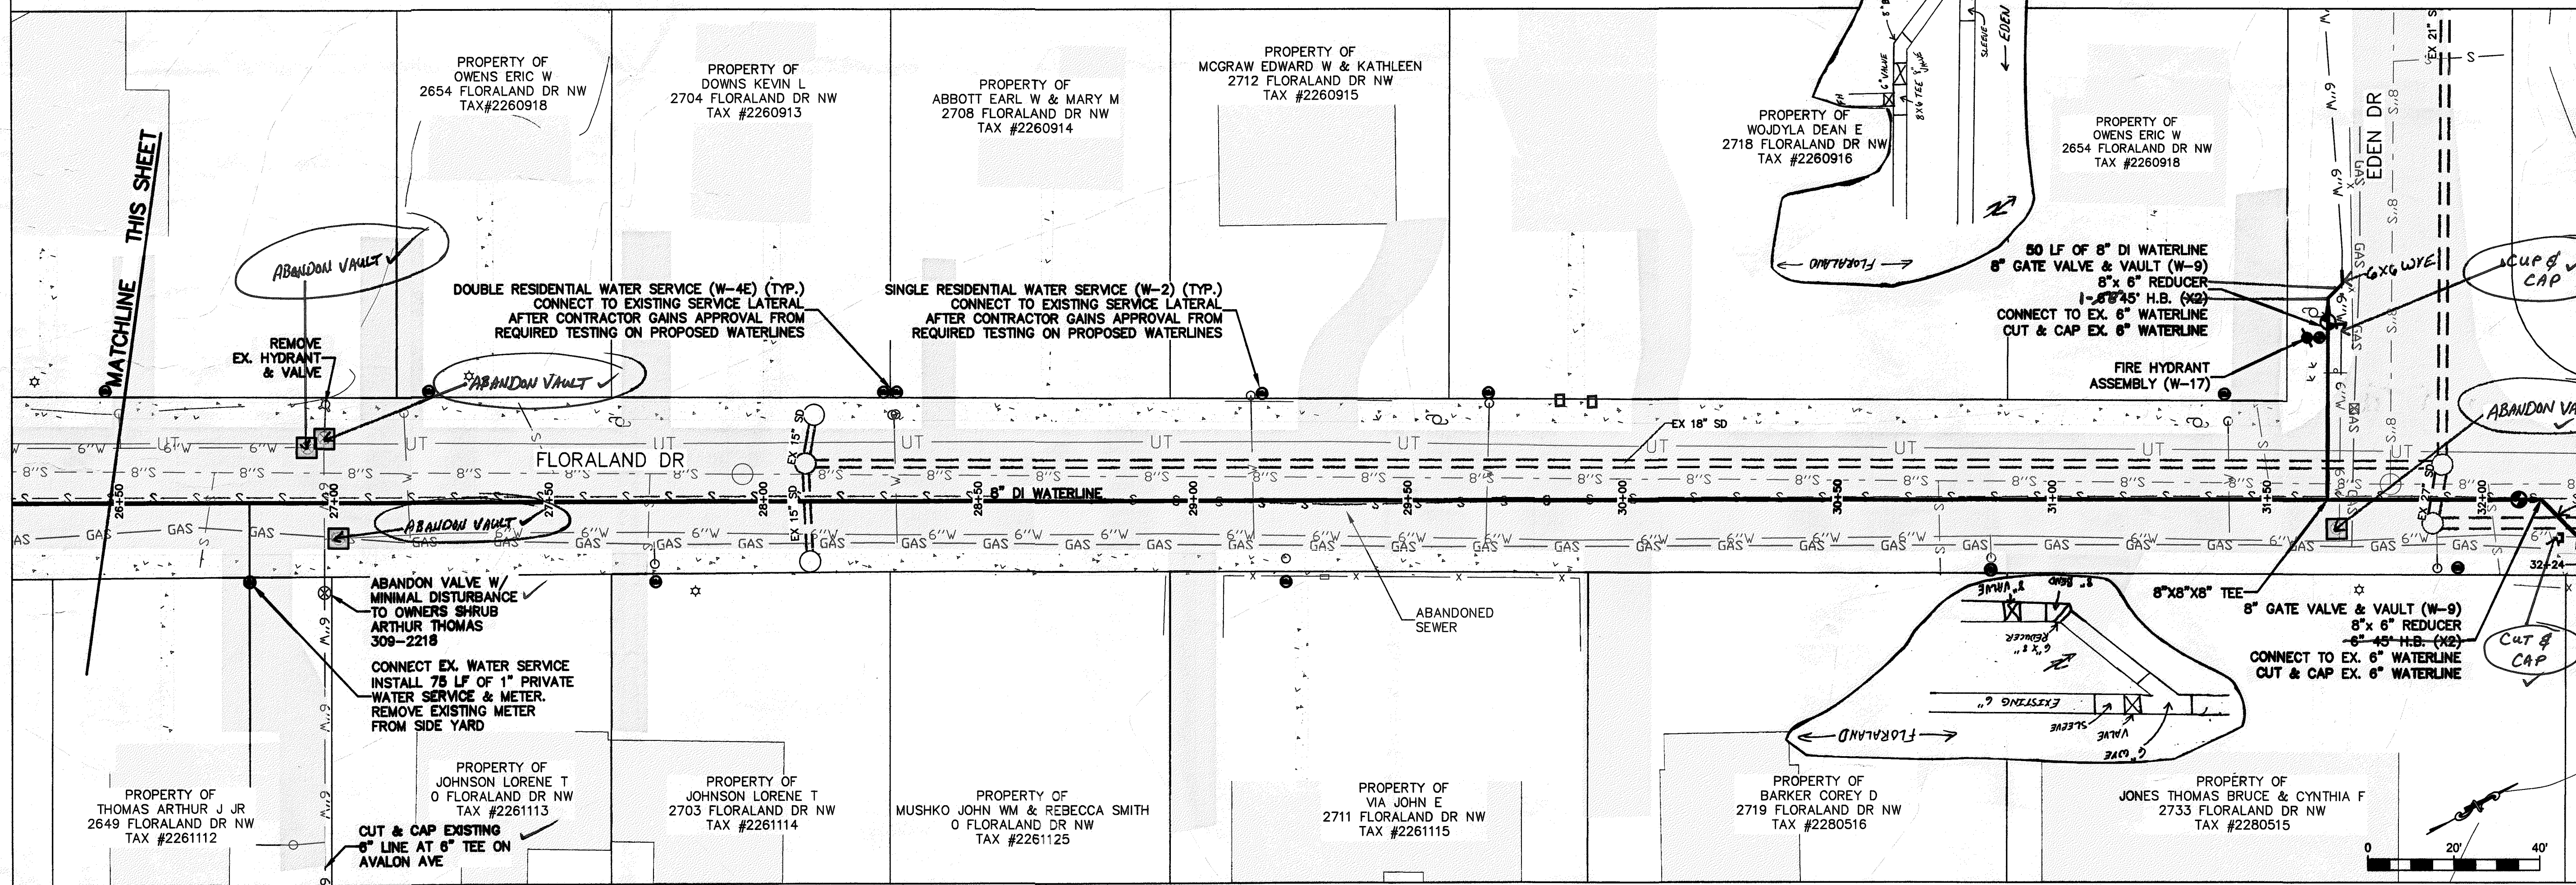


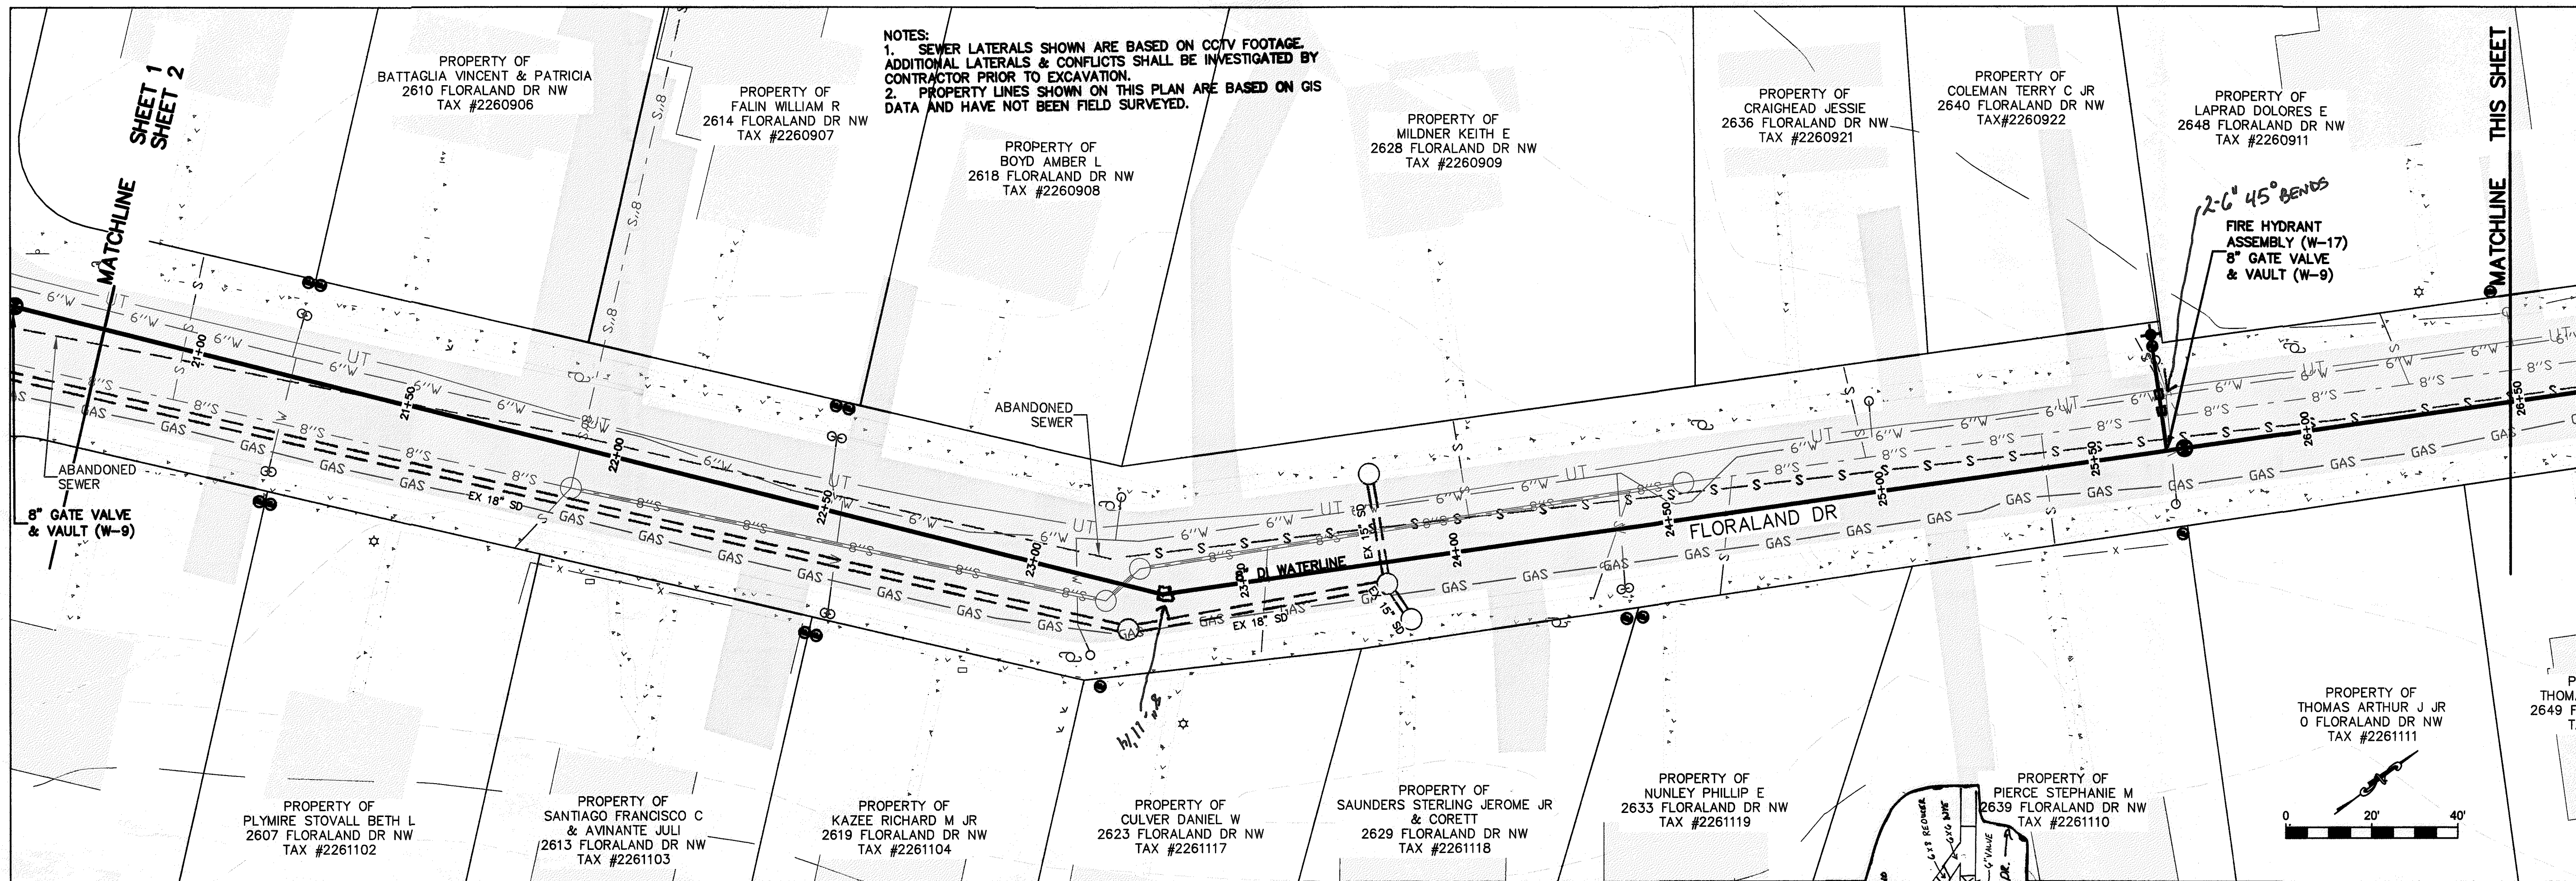

NOTES:
1. SEWER LATERALS SHOWN ARE BASED ON CCTV FOOTAGE. ADDITIONAL LATERALS & CONFLICTS SHALL BE INVESTIGATED BY CONTRACTOR PRIOR TO EXCAVATION.
2. PROPERTY LINES SHOWN ON THIS PLAN ARE BASED ON GIS DATA AND HAVE NOT BEEN FIELD SURVEYED.

WESTERN VIRGINIA
WATER AUTHORITY
ENGINEERING SERVICES
601 S JEFFERSON ST, SUITE 300
ROANOKE, VA 24011
540-853-5700

FLORALAND WATERLINE
REPLACEMENT
PLAN 2

Rev	Description	Date
1	DESIGNED	8/10/18
2	DRAWN	8/10/18
3	CHECKED	8/10/18
4	APPROVED	8/10/18
5	PROJECT	WCIP-311

Designed: AAS
Drawn: AAS
Checked: DRJ
Approved: TEC
Date: 8/10/18
Project: WCIP-311

3
Sheet 3 of 3