


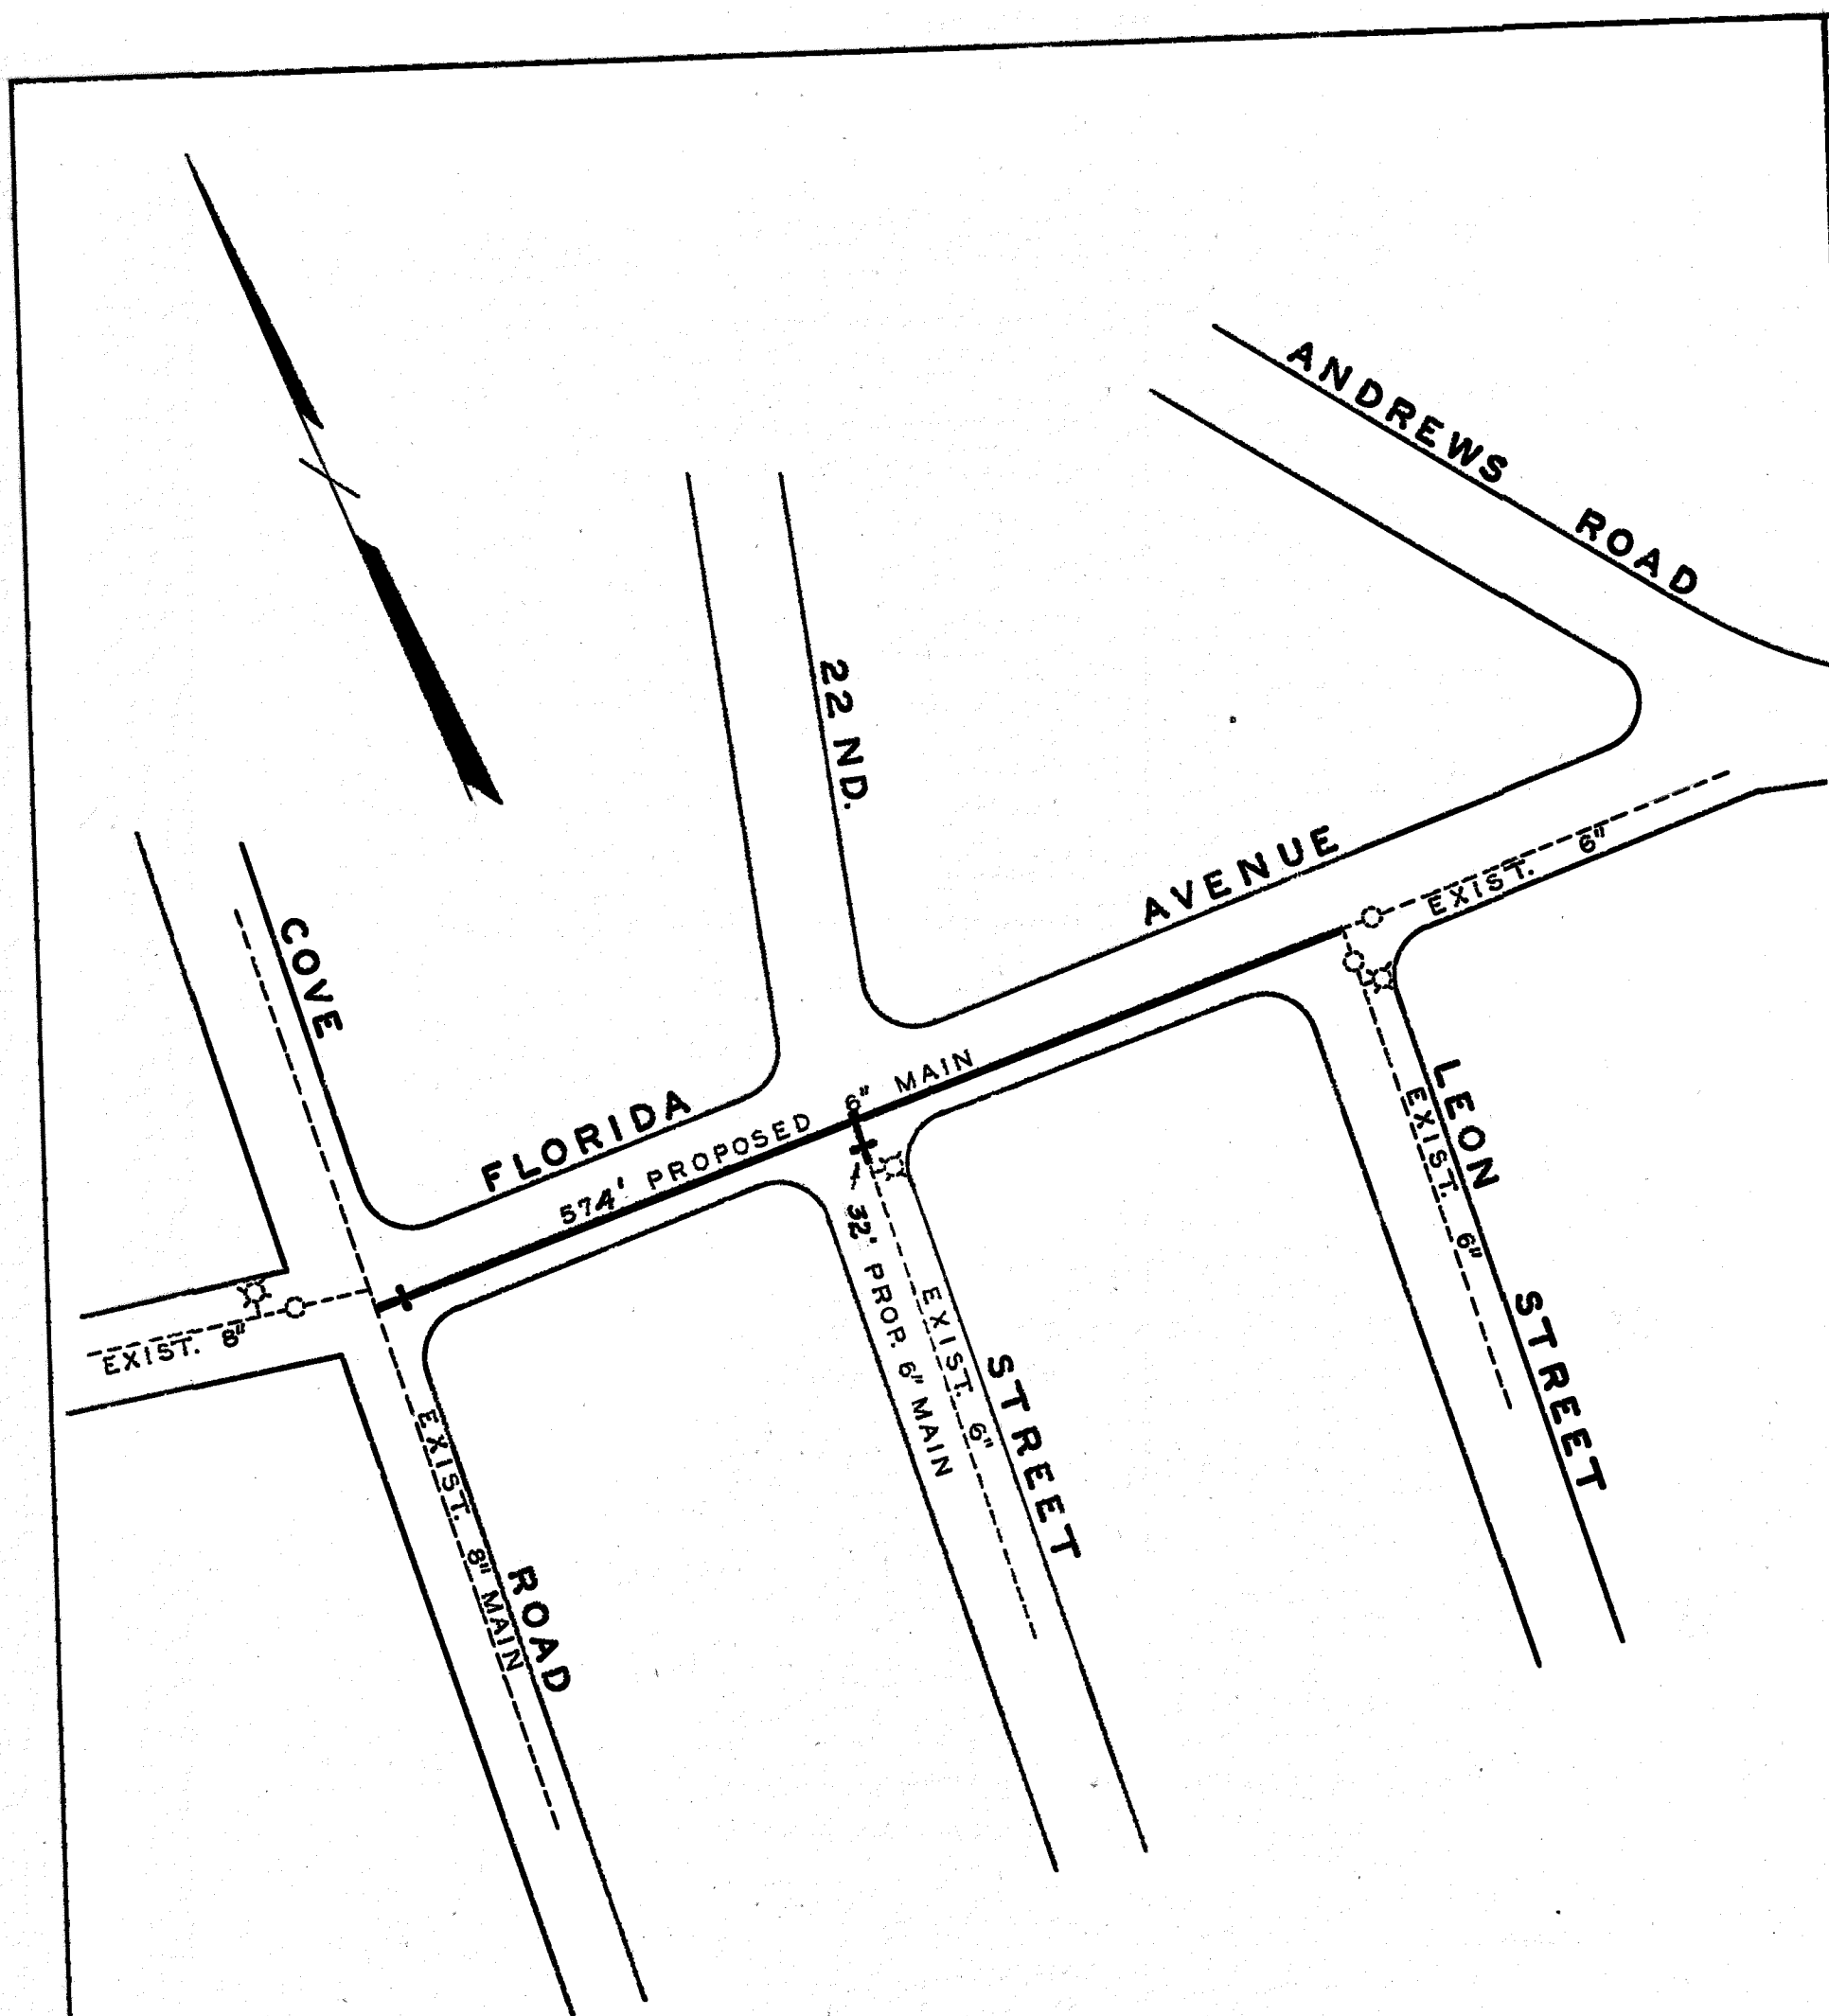

DATE STARTED		OCT 31 1963		
DATE COMP.		NOV 12 1963		
FEET MAIN	SIZE	VALVE	VAULT	BOX
606'	6"	2	2	
F. H. COMP.				
F. H. STUB ONLY				
SERV. INS. BY:				
MAINS INS. BY:		R. W. D.		
NO. 3/4" SERV. IINS.				
CITY OR CO.		CITY		
DEPT. INSP.		B. R. H.		

WATER DEPARTMENT
CITY OF ROANOKE, VA.

FLORIDA AVENUE N.W.

SCALE - 1" = 100'

DRAWN BY N.H.C. AUG. 16, 1963

DIST. MAP No. 234

63-32