


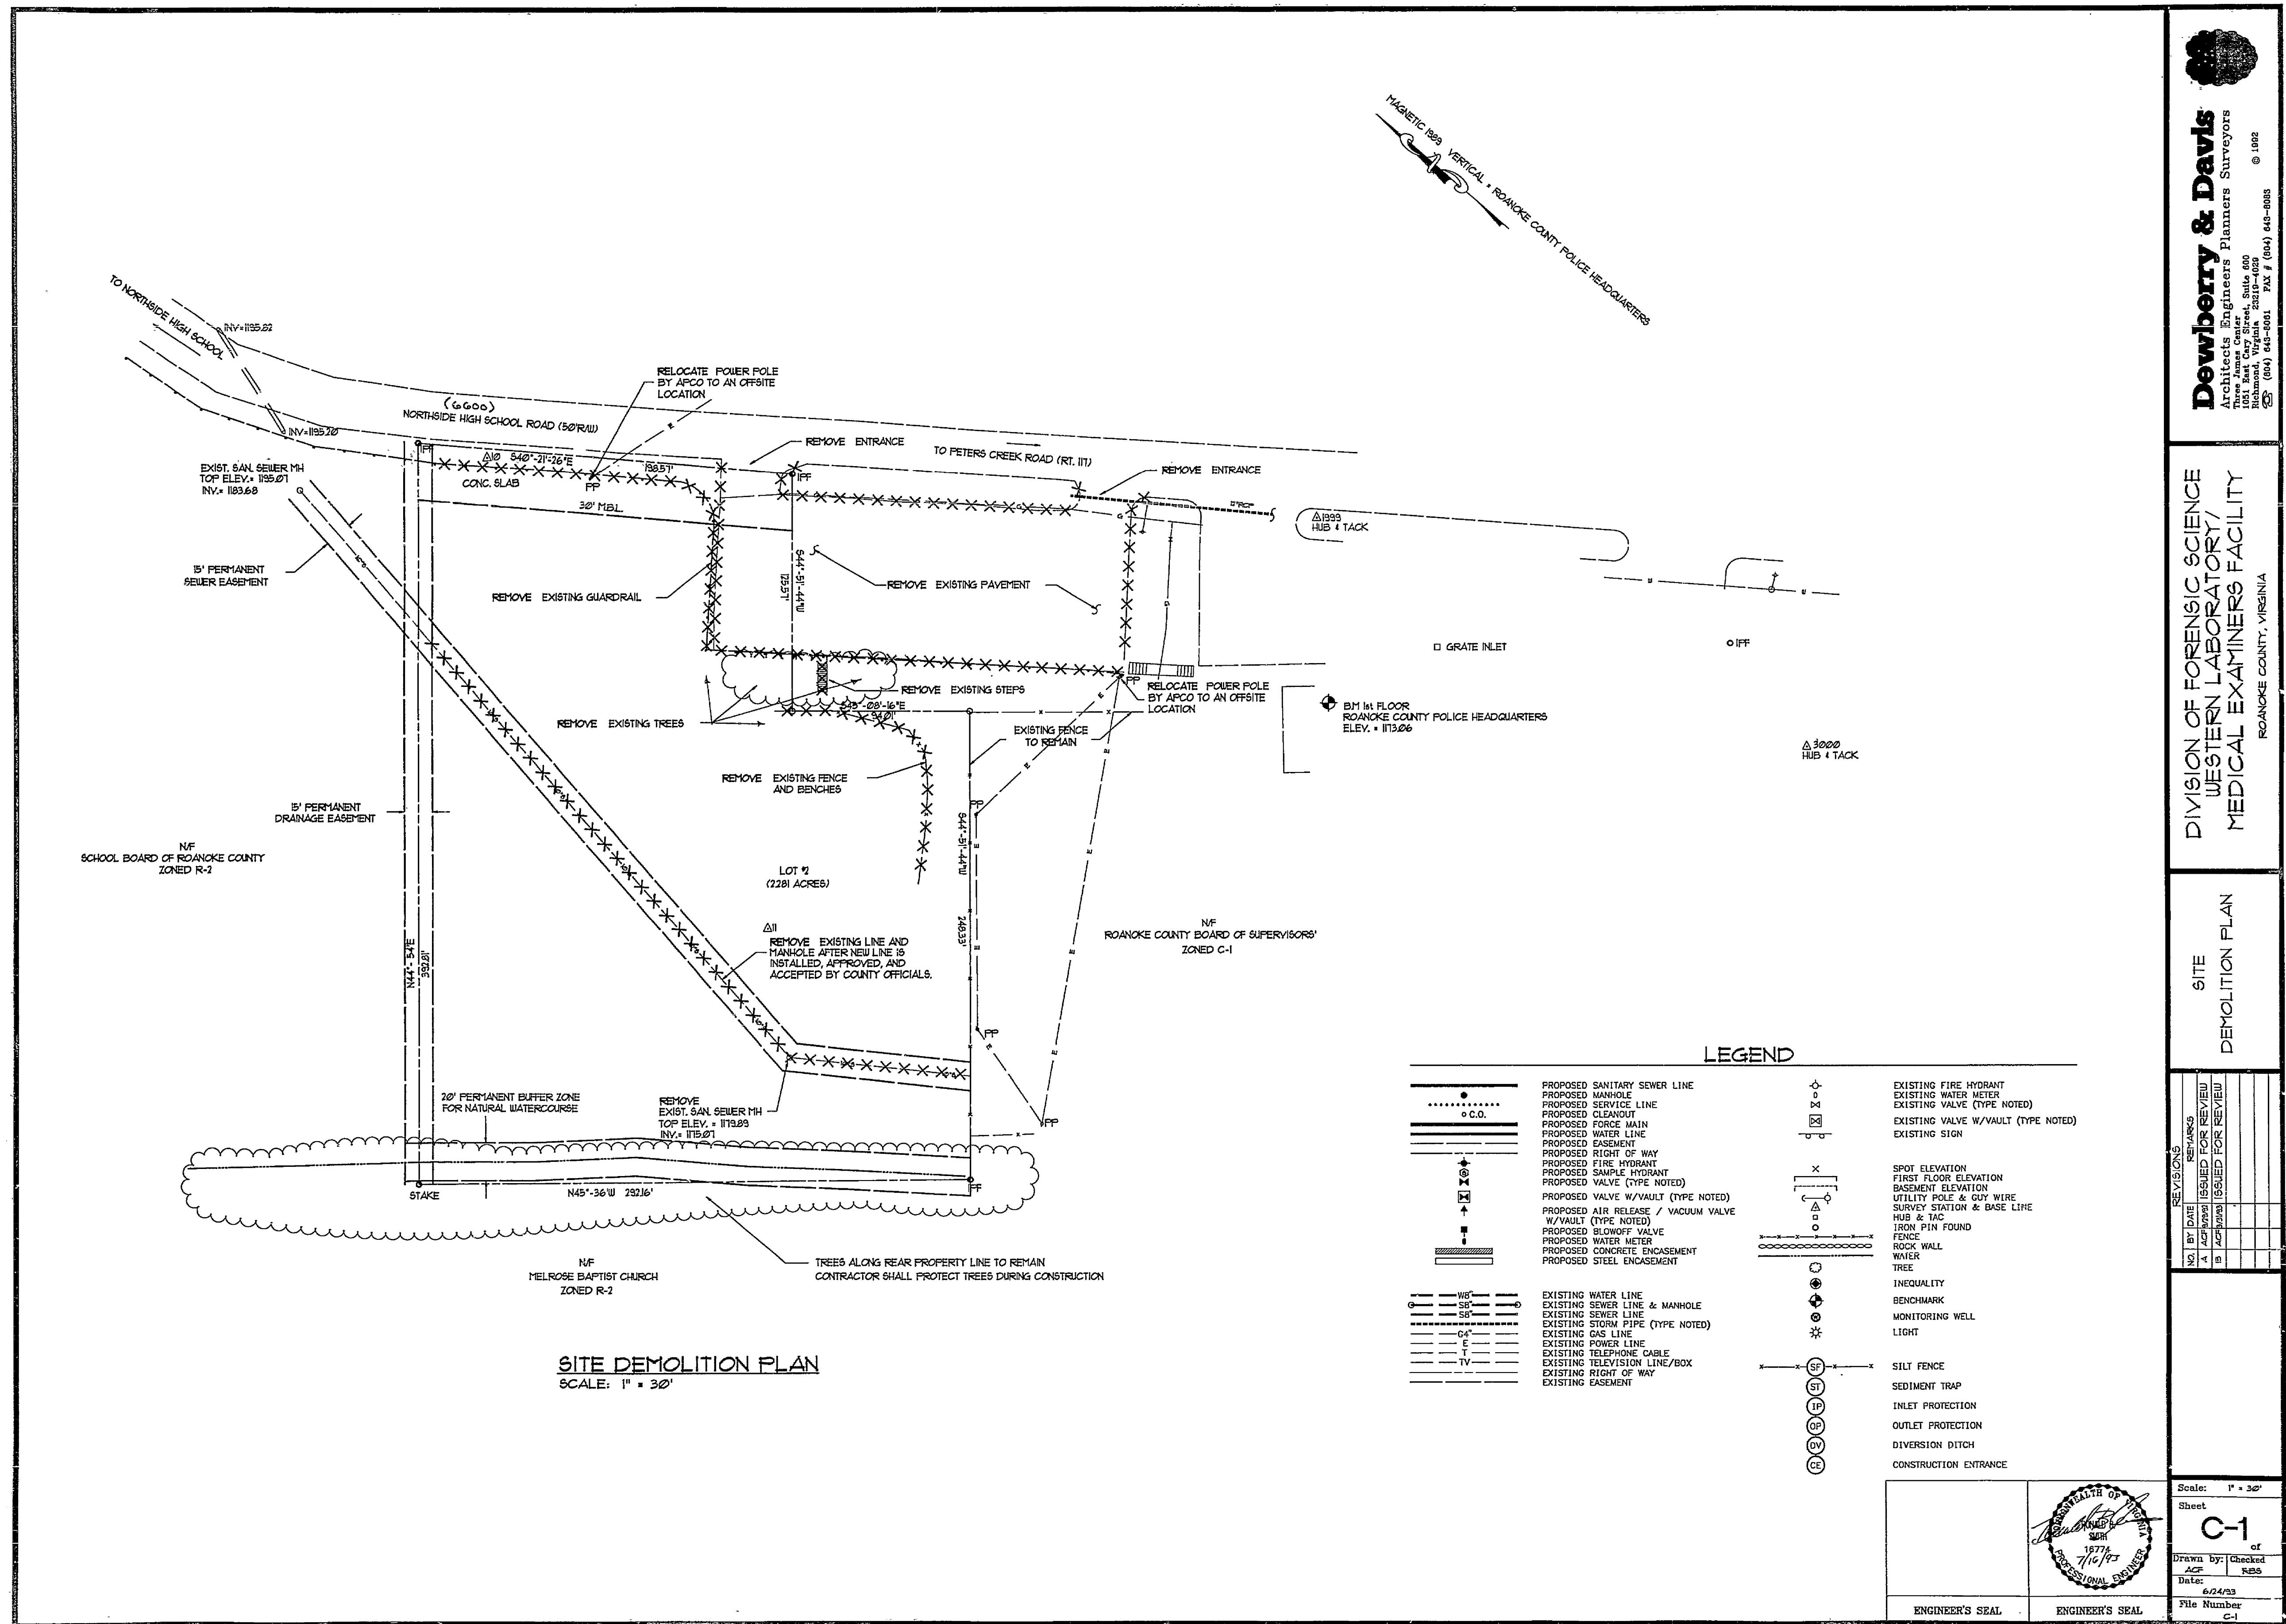

**Dewberry & Davis**  
Architects Engineers Planners Surveyors  

DIVISION OF FORENSIC SCIENCE  
WESTERN LABORATORY  
MEDICAL EXAMINERS FACILITY  
ROANOKE COUNTY, VIRGINIA

SITE  
DEMOLITION PLAN



Scale: 1" = 30'

Sheet

C-1

Drawn by: ACF

Checked: RBS


File Number: C-1

ENGINEER'S SEAL

ENGINEER'S SEAL

