


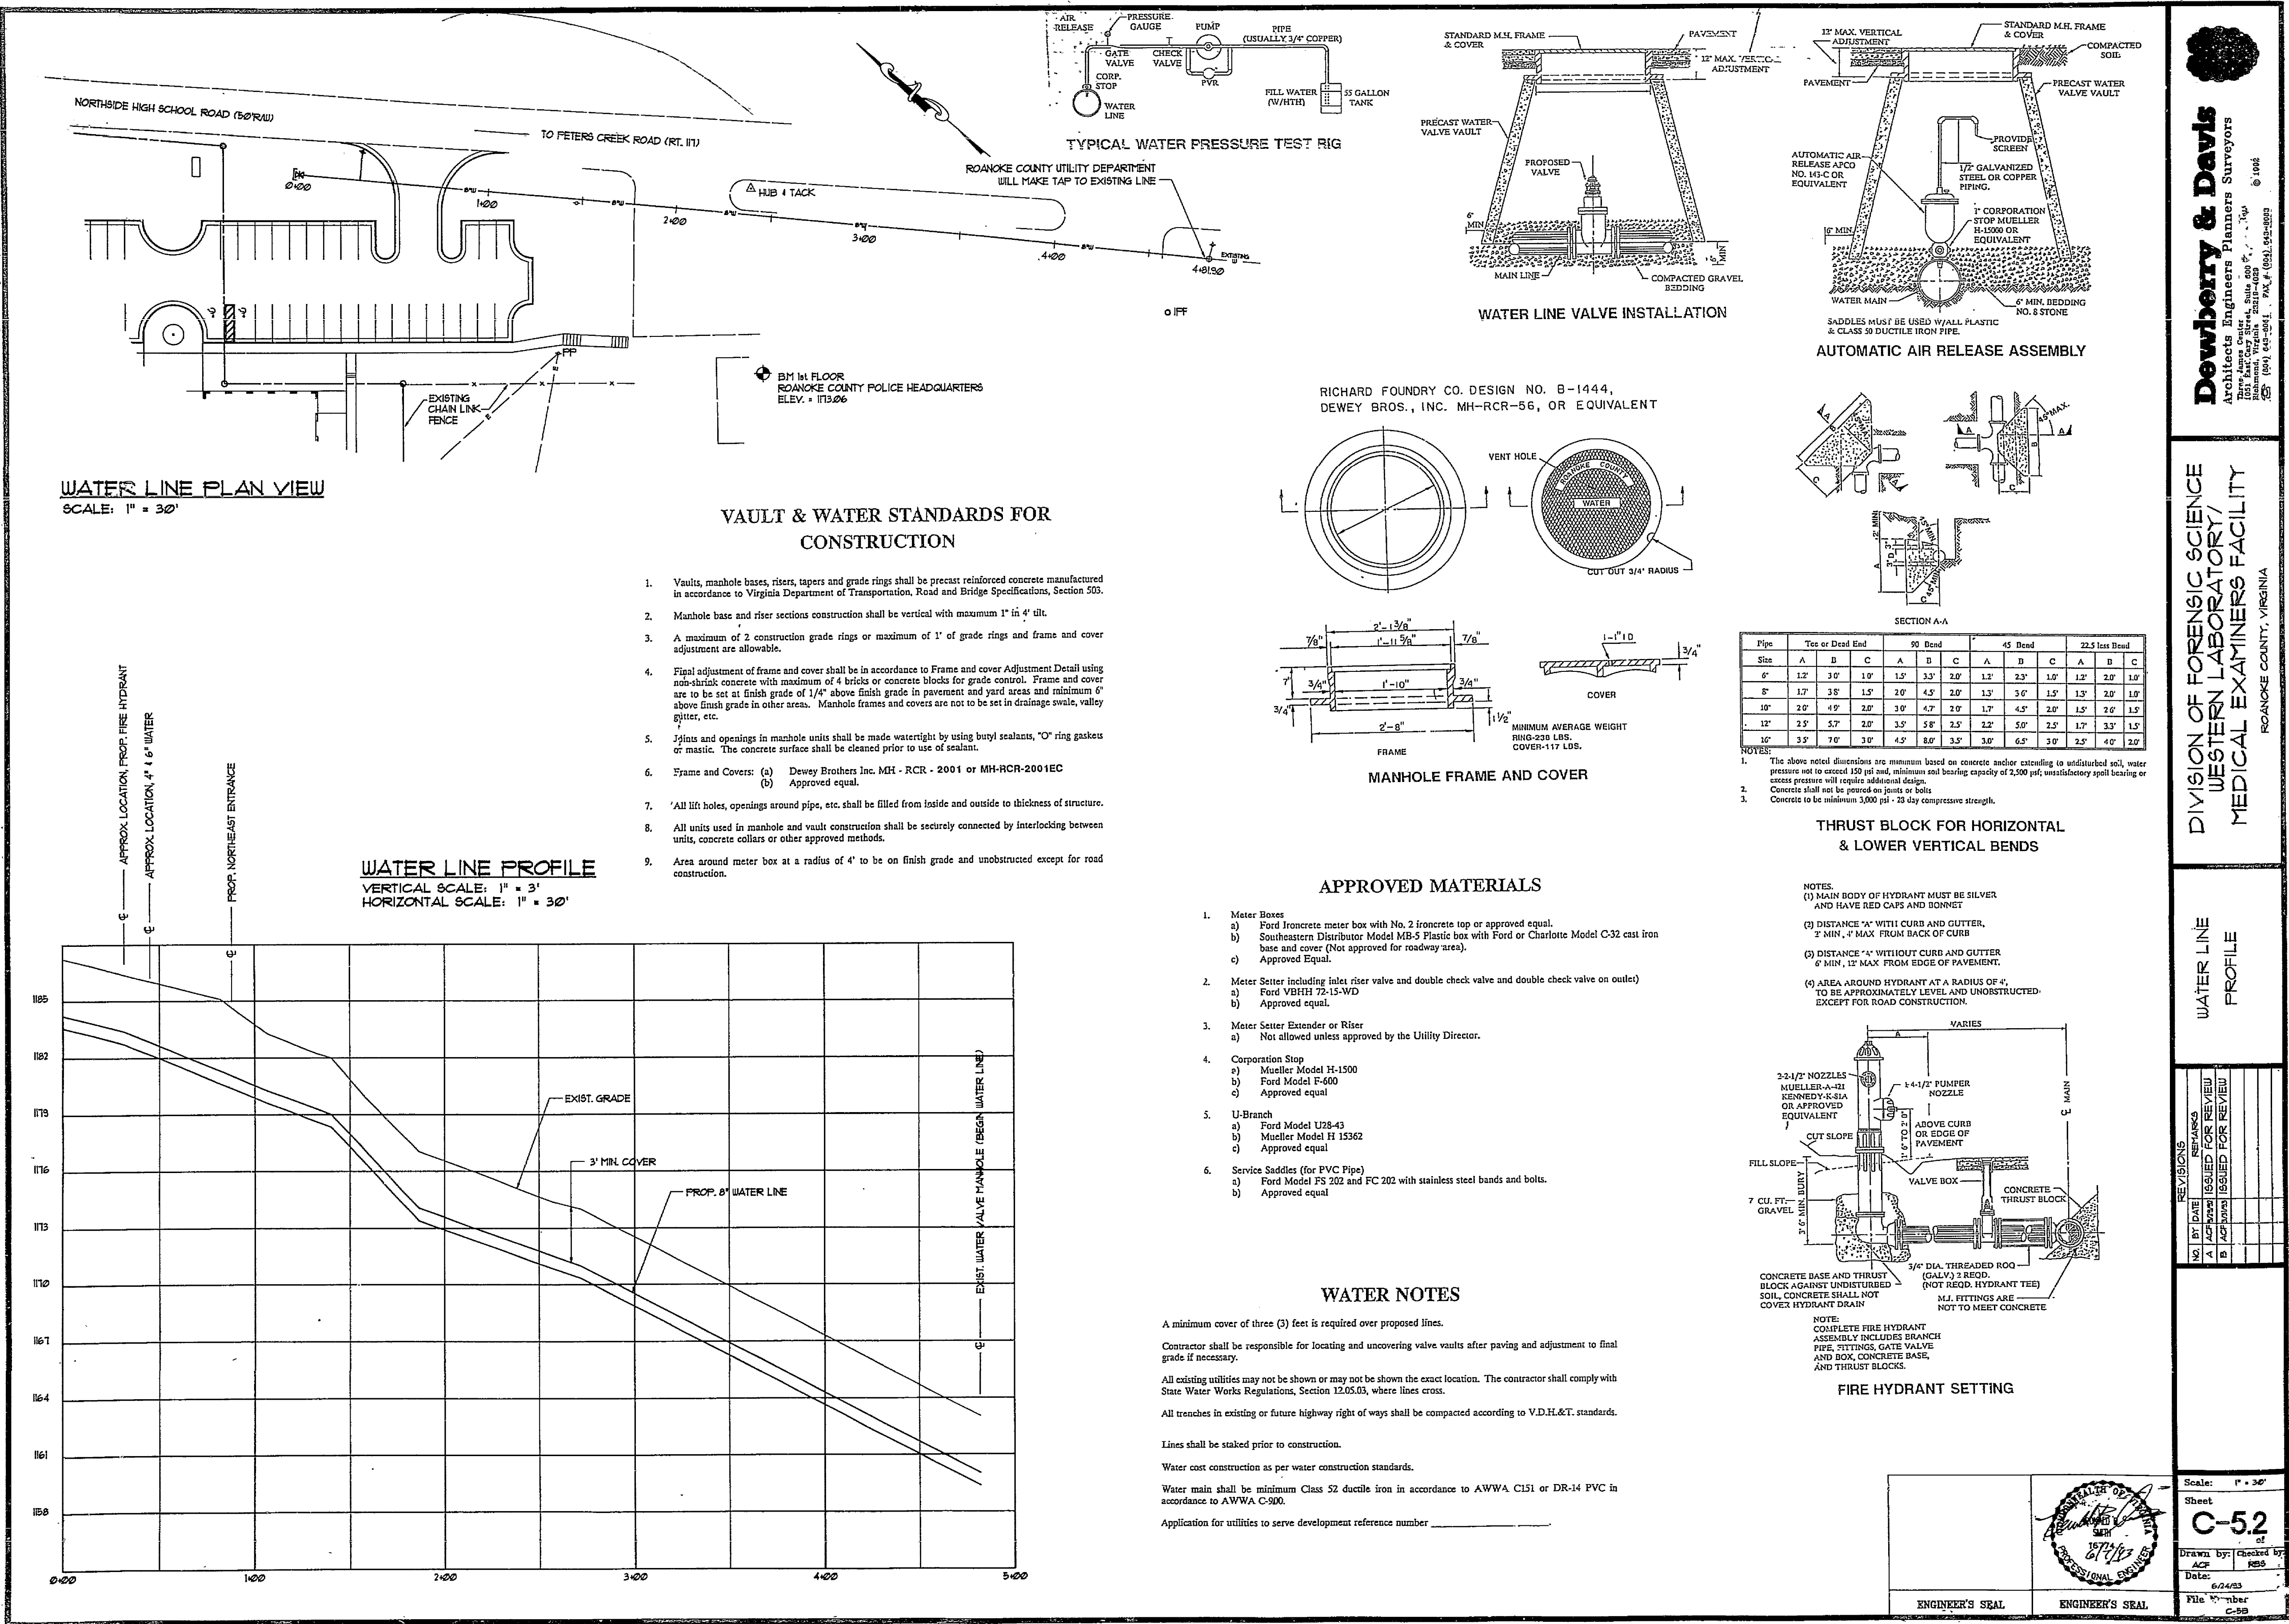

Dewberry & Davis
Architects Engineers Planners Surveyors
© 1996

**DIVISION OF FORENSIC SCIENCE
WESTERN LABORATORY
MEDICAL EXAMINERS FACILITY**
ROANOKE COUNTY, VIRGINIA

**WATER LINE
PROFILE**

NO.	BY	DATE	REVISION
1			
2			
Scale: 1" = 30'

Sheet

C-52

Drawn by: _____ **Checked by:** _____


