


SCALE: 1" = 20'

MATCH LINE - SEE SHEET C1.1

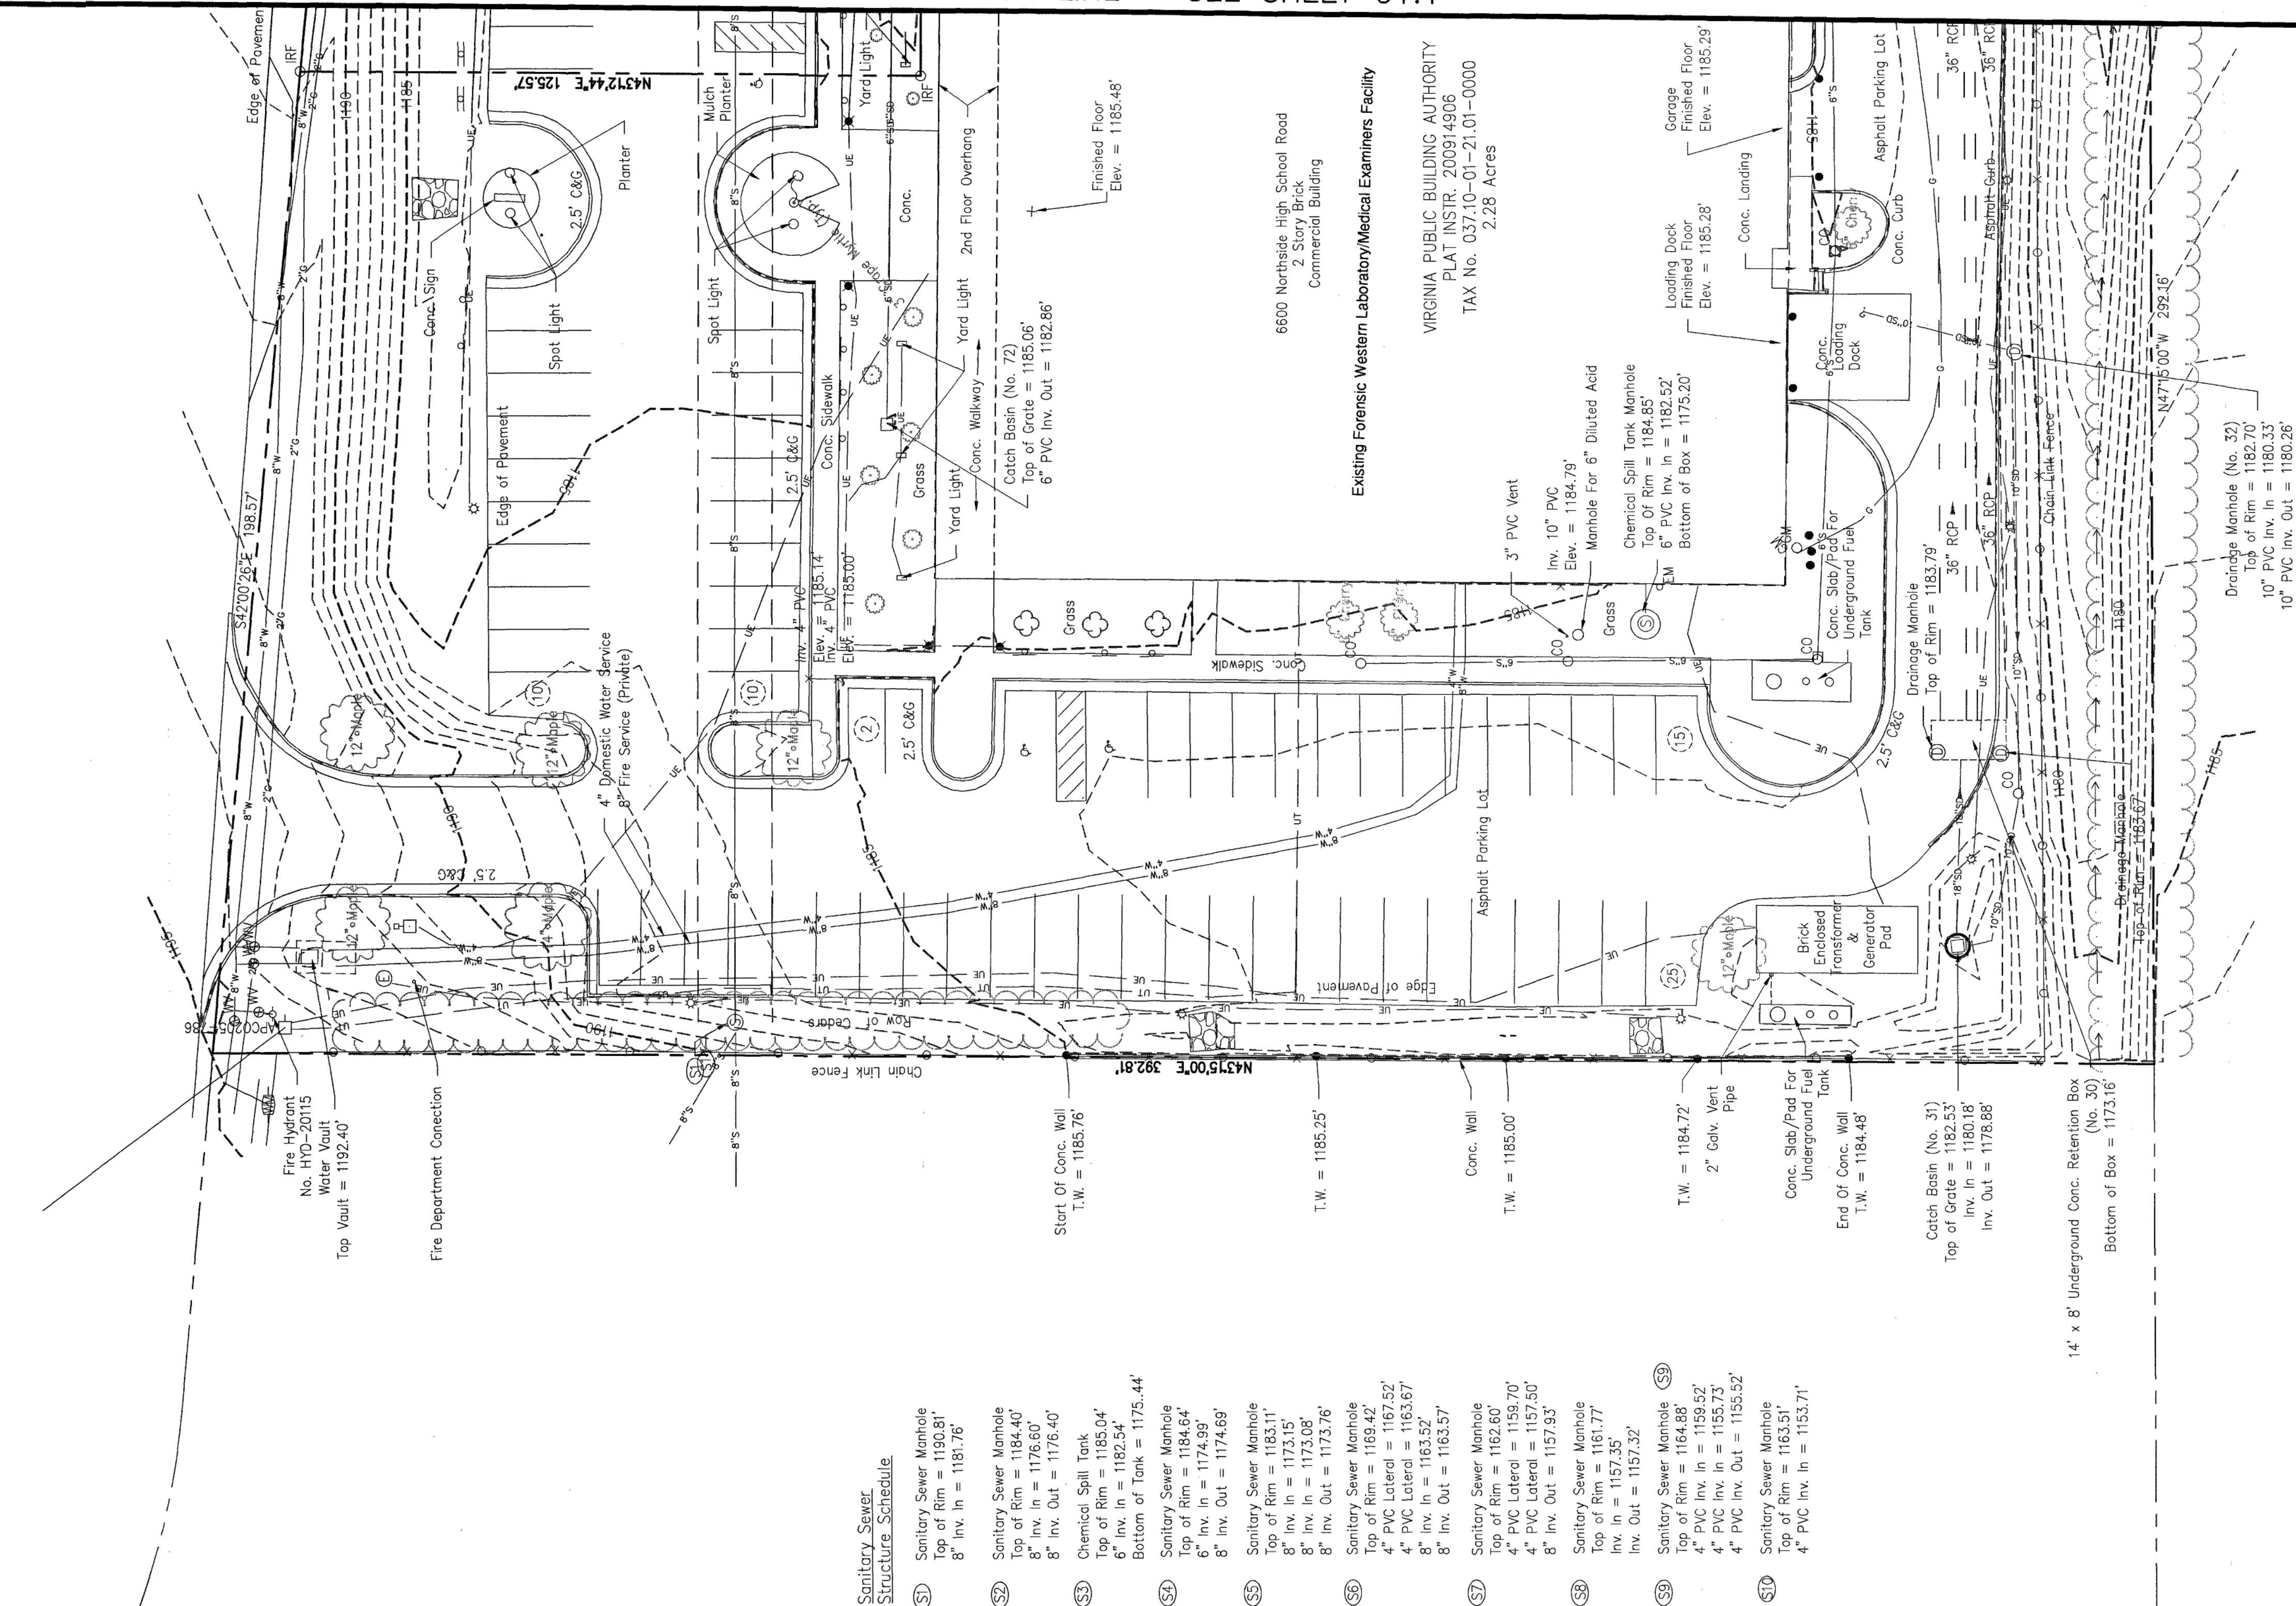

Sanitary Sewer Structure Schedule

- | | | | | | |
|----|------------------------|------------------------|----|------------------------|---------------------------|

ROANOKE COUNTY SCHOOL BOARD
PLAT INSTR. 200914906
TAX No. 037.10-01-21.00-0000

- | Legend | Symbol | Description |
|--------|-------------------------------|-------------|
| — | Iron Rod Found | |
| — | Sewer Manhole | |
| — | Cleanout | |
| — | Water Manhole | |
| — | Water Meter | |
| — | Water Valve | |
| — | Storm Drain Manhole | |
| — | Light Pole with 3' Conc. Base | |
| — | Electric Junction Box | |
| — | Electric Box or Cabinet | |
| — | Electric Meter | |
| — | Power Pole | |
| — | Telephone Pole | |
| — | Telephone Box or Cabinet | |
| — | Coy Wire | |
| — | Telephone Pedestal | |
| — | Gas Valve | |
| — | Gas Meter | |
| — | Ballard | |
| — | Telephone Hand Hole | |
| — | Traffic Hand Hole | |
| — | Traffic Light | |
| — | Fire Hydrant | |
| — | Right of Way Monument | |
| — | Bore Hole | |
| — | Flag Pole | |
| — | Tree | |
| — | Ballard with Light | |
| — | Paper Box | |
| — | Underground Telephone | |
| — | Underground Electric | |
| — | Overhead Telephone | |
| — | Overhead Electric | |
| — | Cable Line | |
| — | Gas Line | |
| — | Water Line | |
| — | Sewer Line | |
| — | Storm Drain | |
| — | Rip Rap for Drainage | |

MENU

CADD VERSION

100

PLOT DATE

SAVE DATE

COMM. NO.