


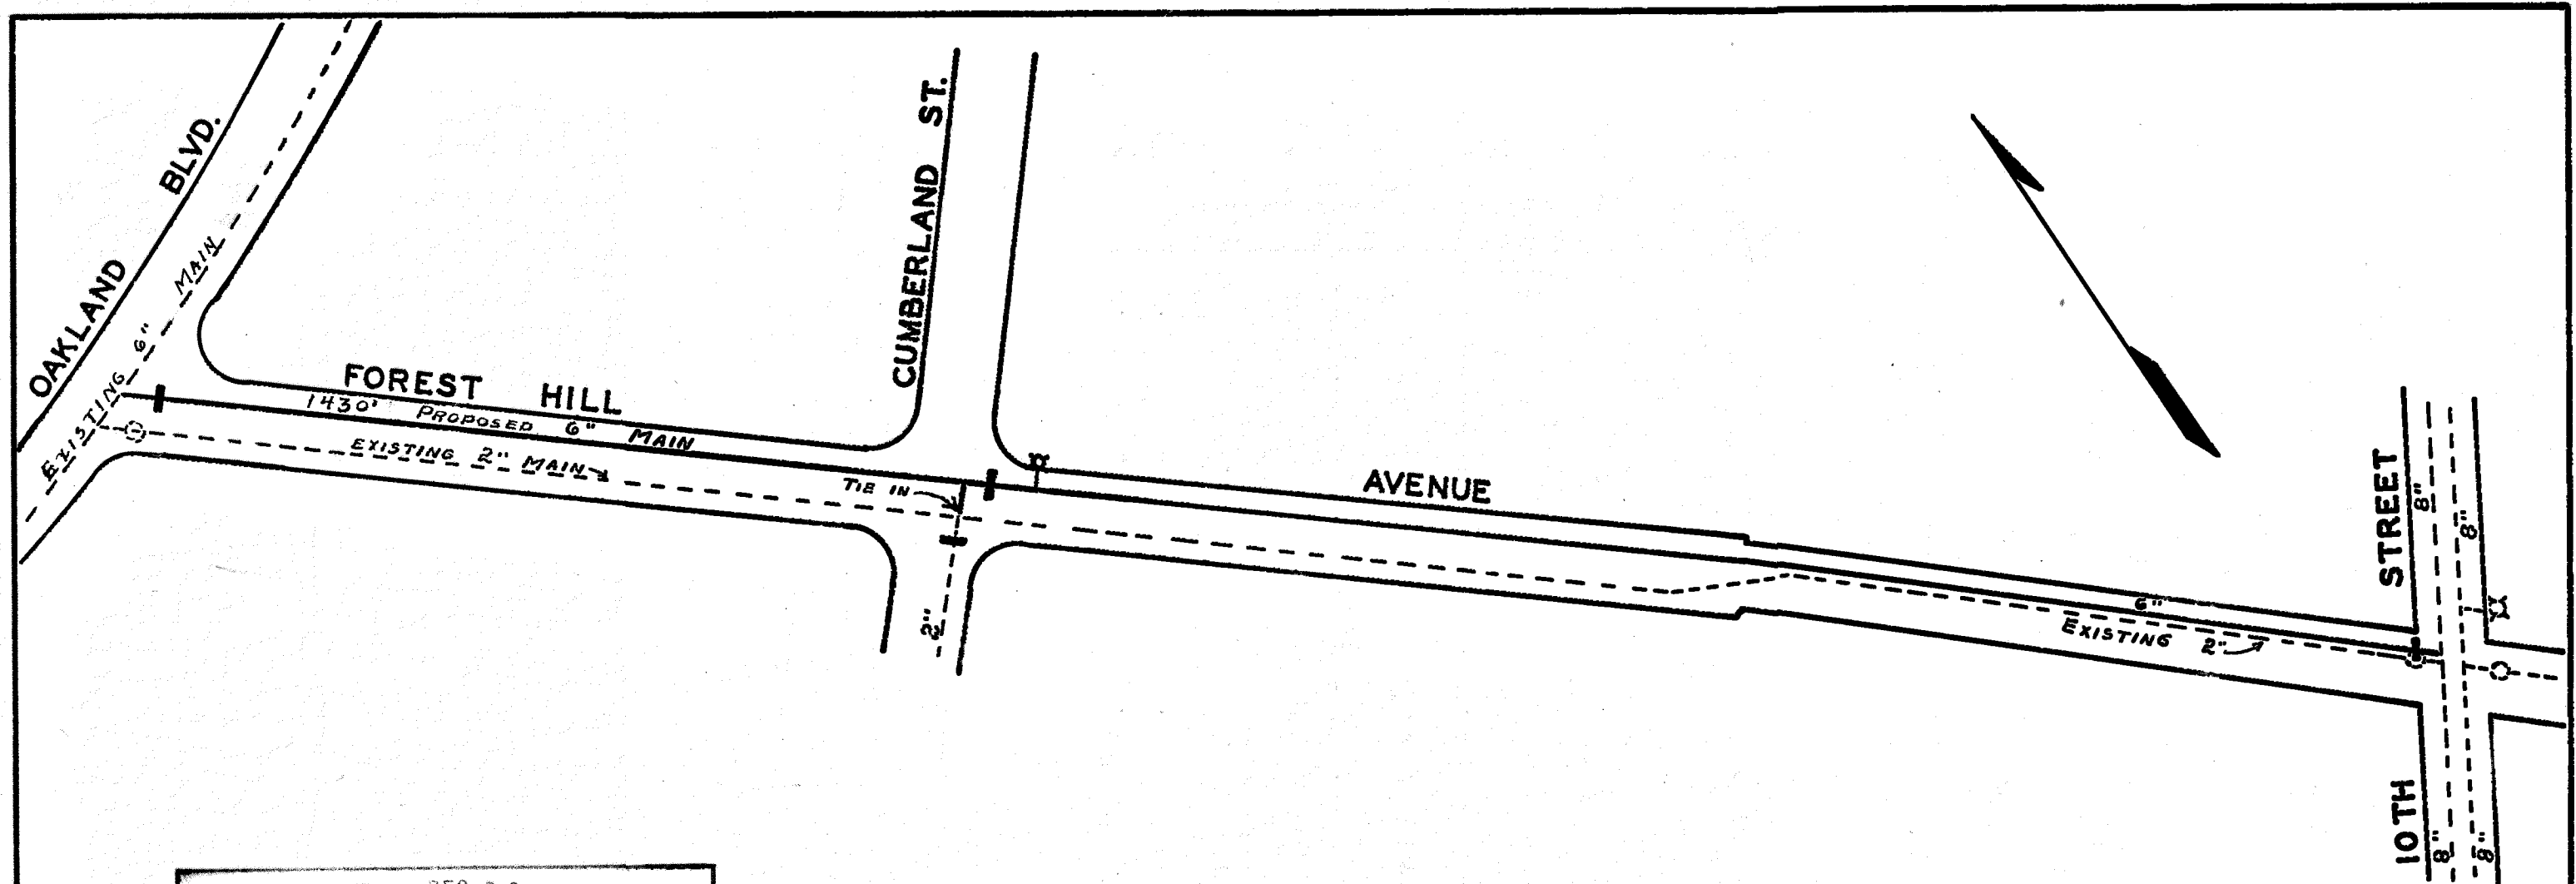

DATE STARTED	DEC 30 1963				
DATE COMP.	FEB 3 1964				
FEET MAIN	SIZE	VALVE	VAULT	BOX	
1430'	6"	3	2		
F. H. COMP.	1	6"	1	1	
F. H. STUB ONLY					
SERV. INS. BY:					
MAINS INS. BY:	R. W. D.				
NO. 3/4" SERV. INS.					
CITY OR CO.	CITY				
DEPT. INSP.	B. R. H.				

WATER DEPARTMENT
 CITY OF ROANOKE, VA.
 FOREST HILL AVENUE N.W.
 SCALE- 1"=100'
 DRAWN BY E.L.A. DEC., 18 1963