
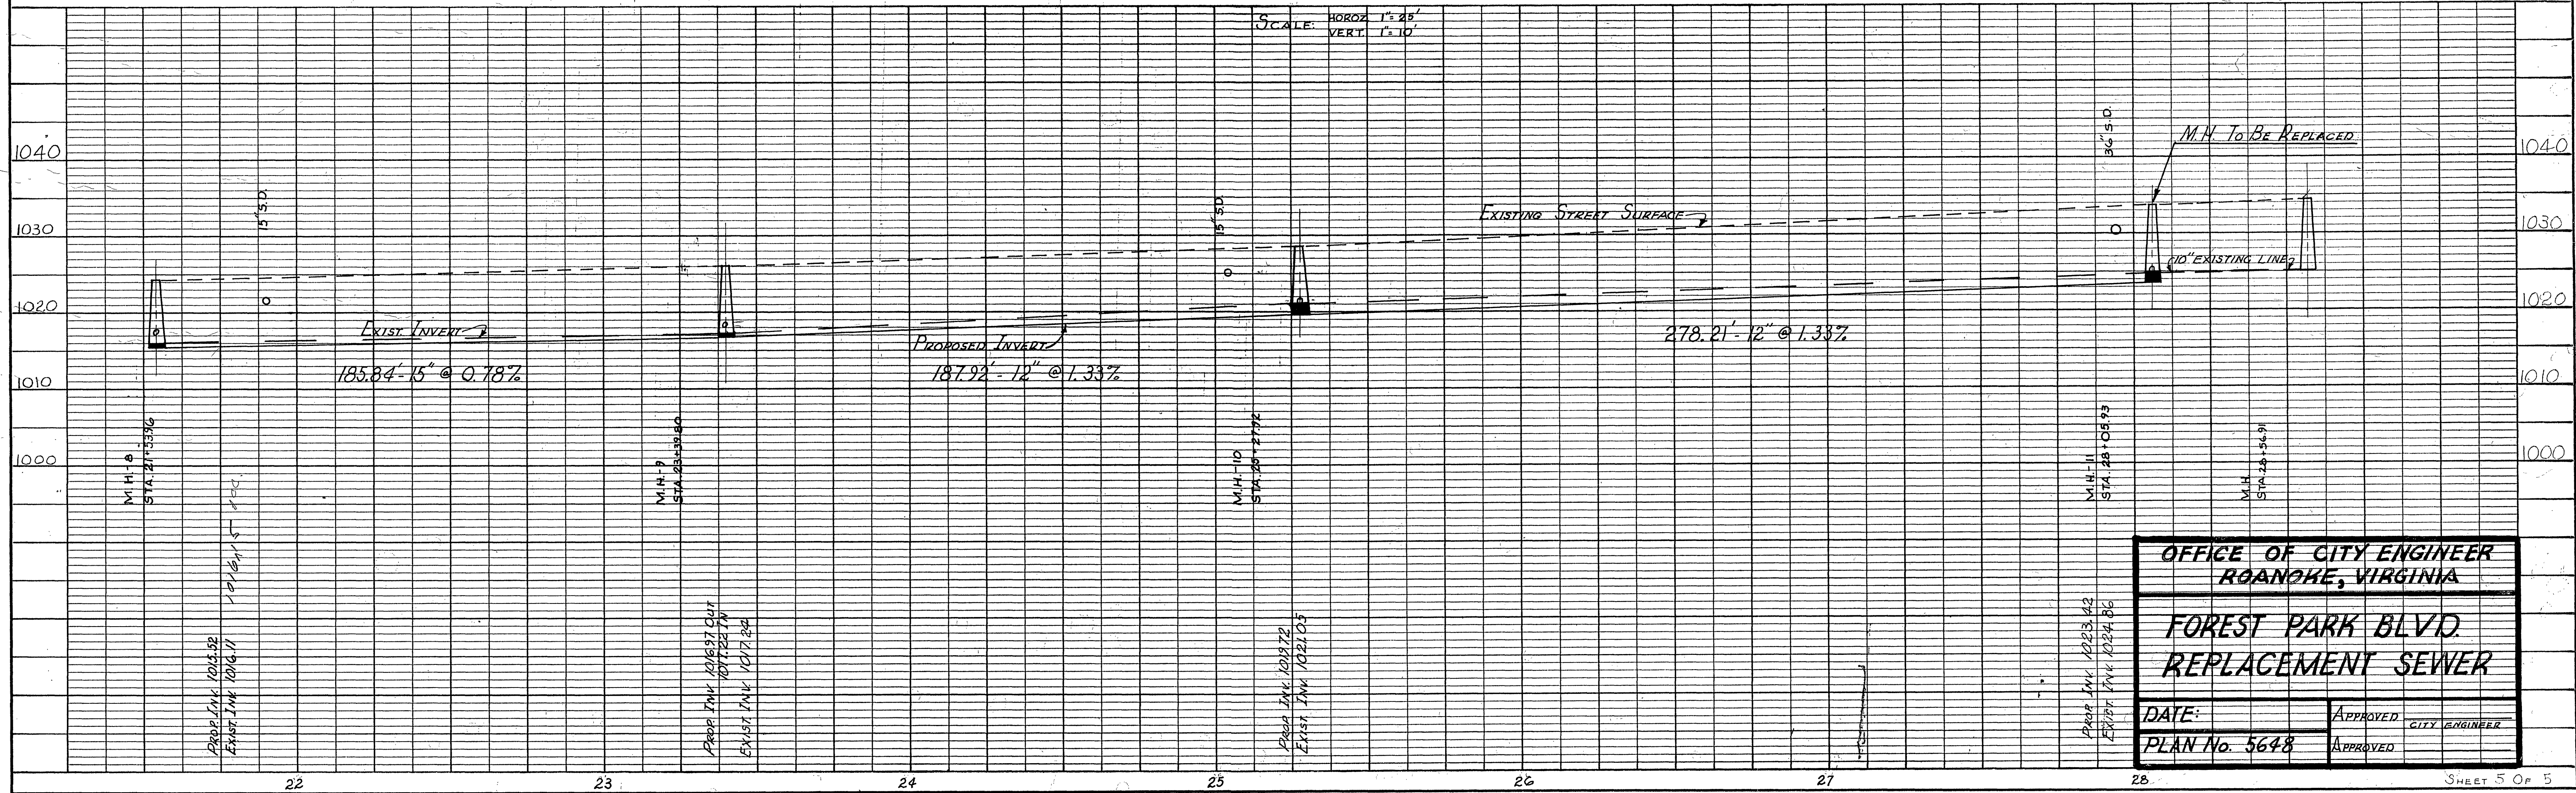


PLAN	DESIGNED BY	DATE
	CHECKED BY	DATE
	NOTED BY	DATE
	DATE	DATE

PROFILE	DESIGNED BY	DATE
	CHECKED BY	DATE
	NOTED BY	DATE
	DATE	DATE

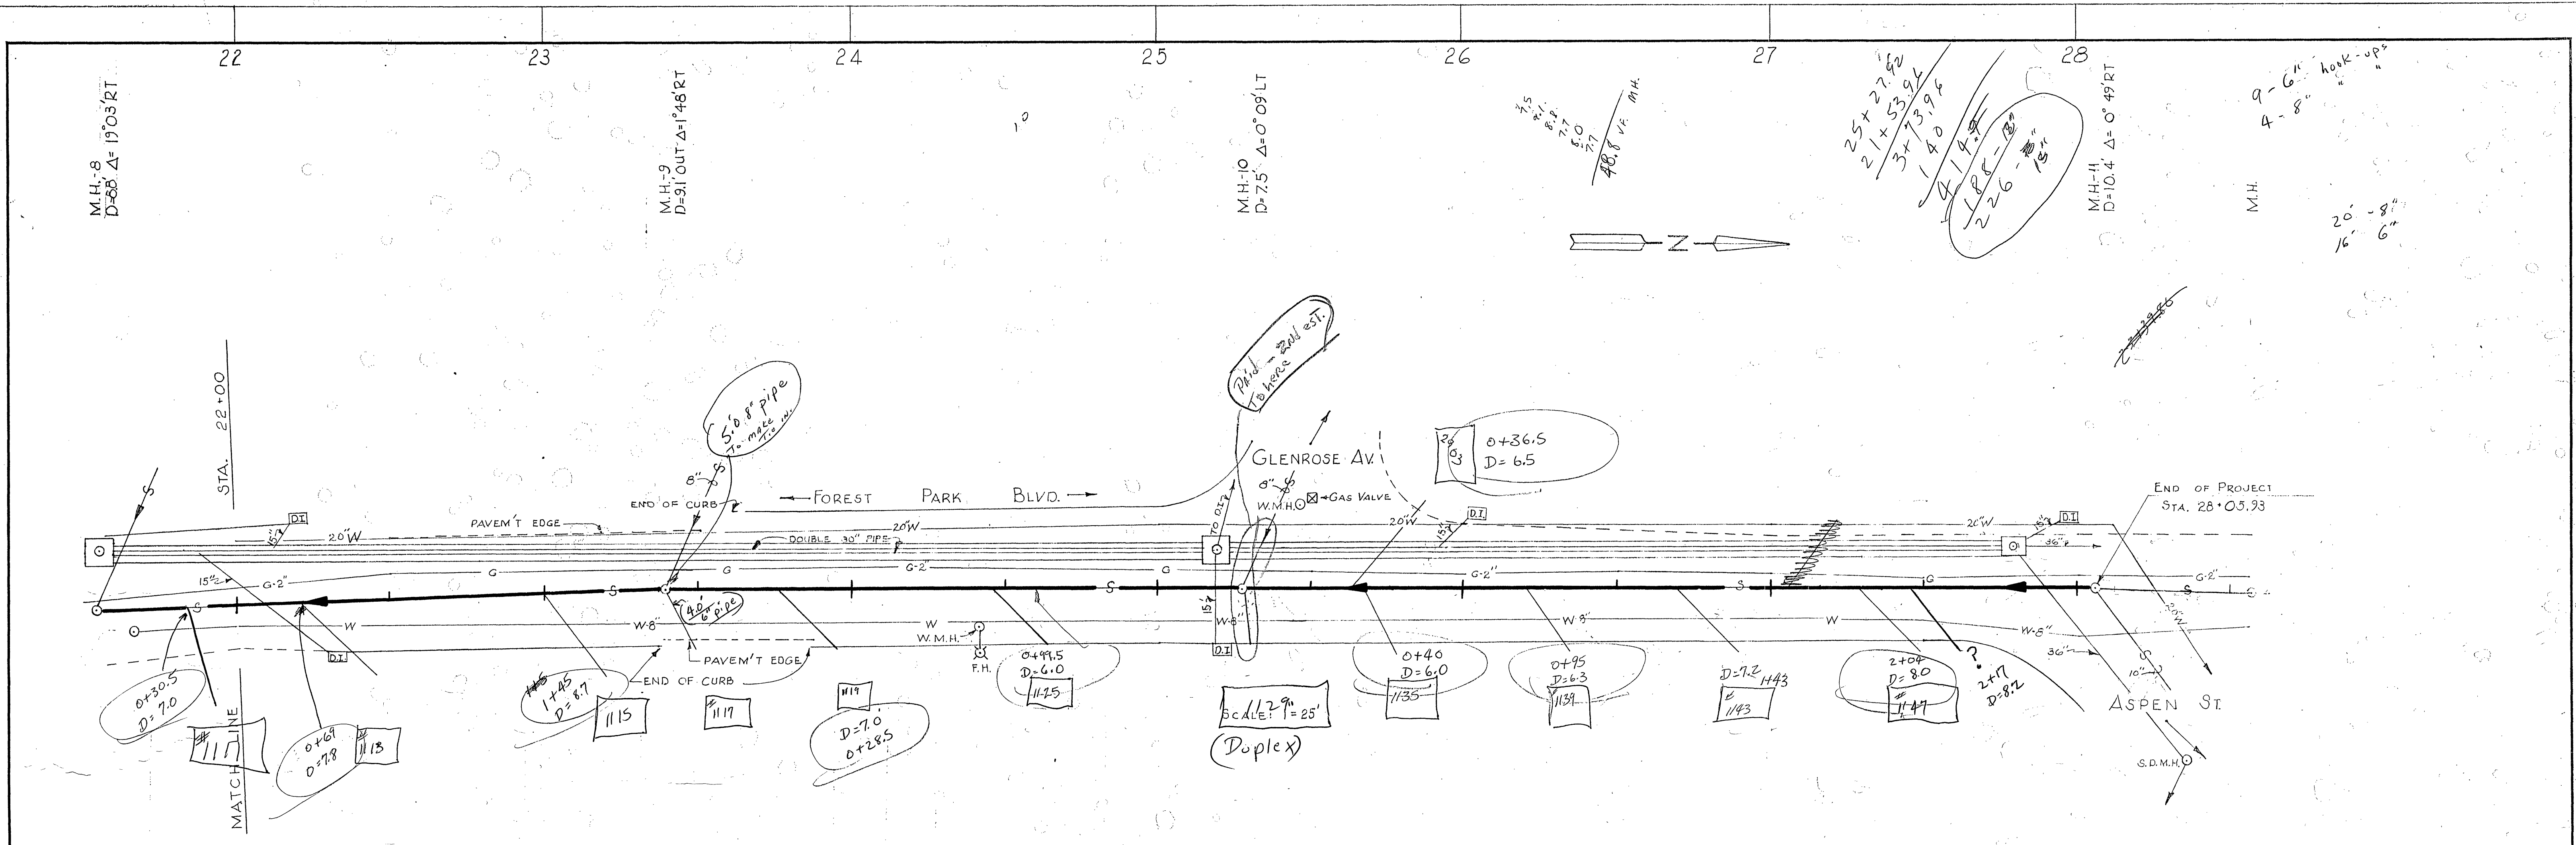

OFFICE OF CITY ENGINEER ROANOKE, VIRGINIA	
FOREST PARK BLVD. REPLACEMENT SEWER	
DATE:	APPROVED
PLAN No. 5648	APPROVED