



PLAN	DATE	BY
SURVEYED		
PLOTTED		
NOTE BOOK		
RE. OF ANY CHANGES		
NO.		

PROFILE	DATE	BY
SURVEYED		
PLOTTED		
NOTE BOOK		
RE. OF ANY CHANGES		
NO.		

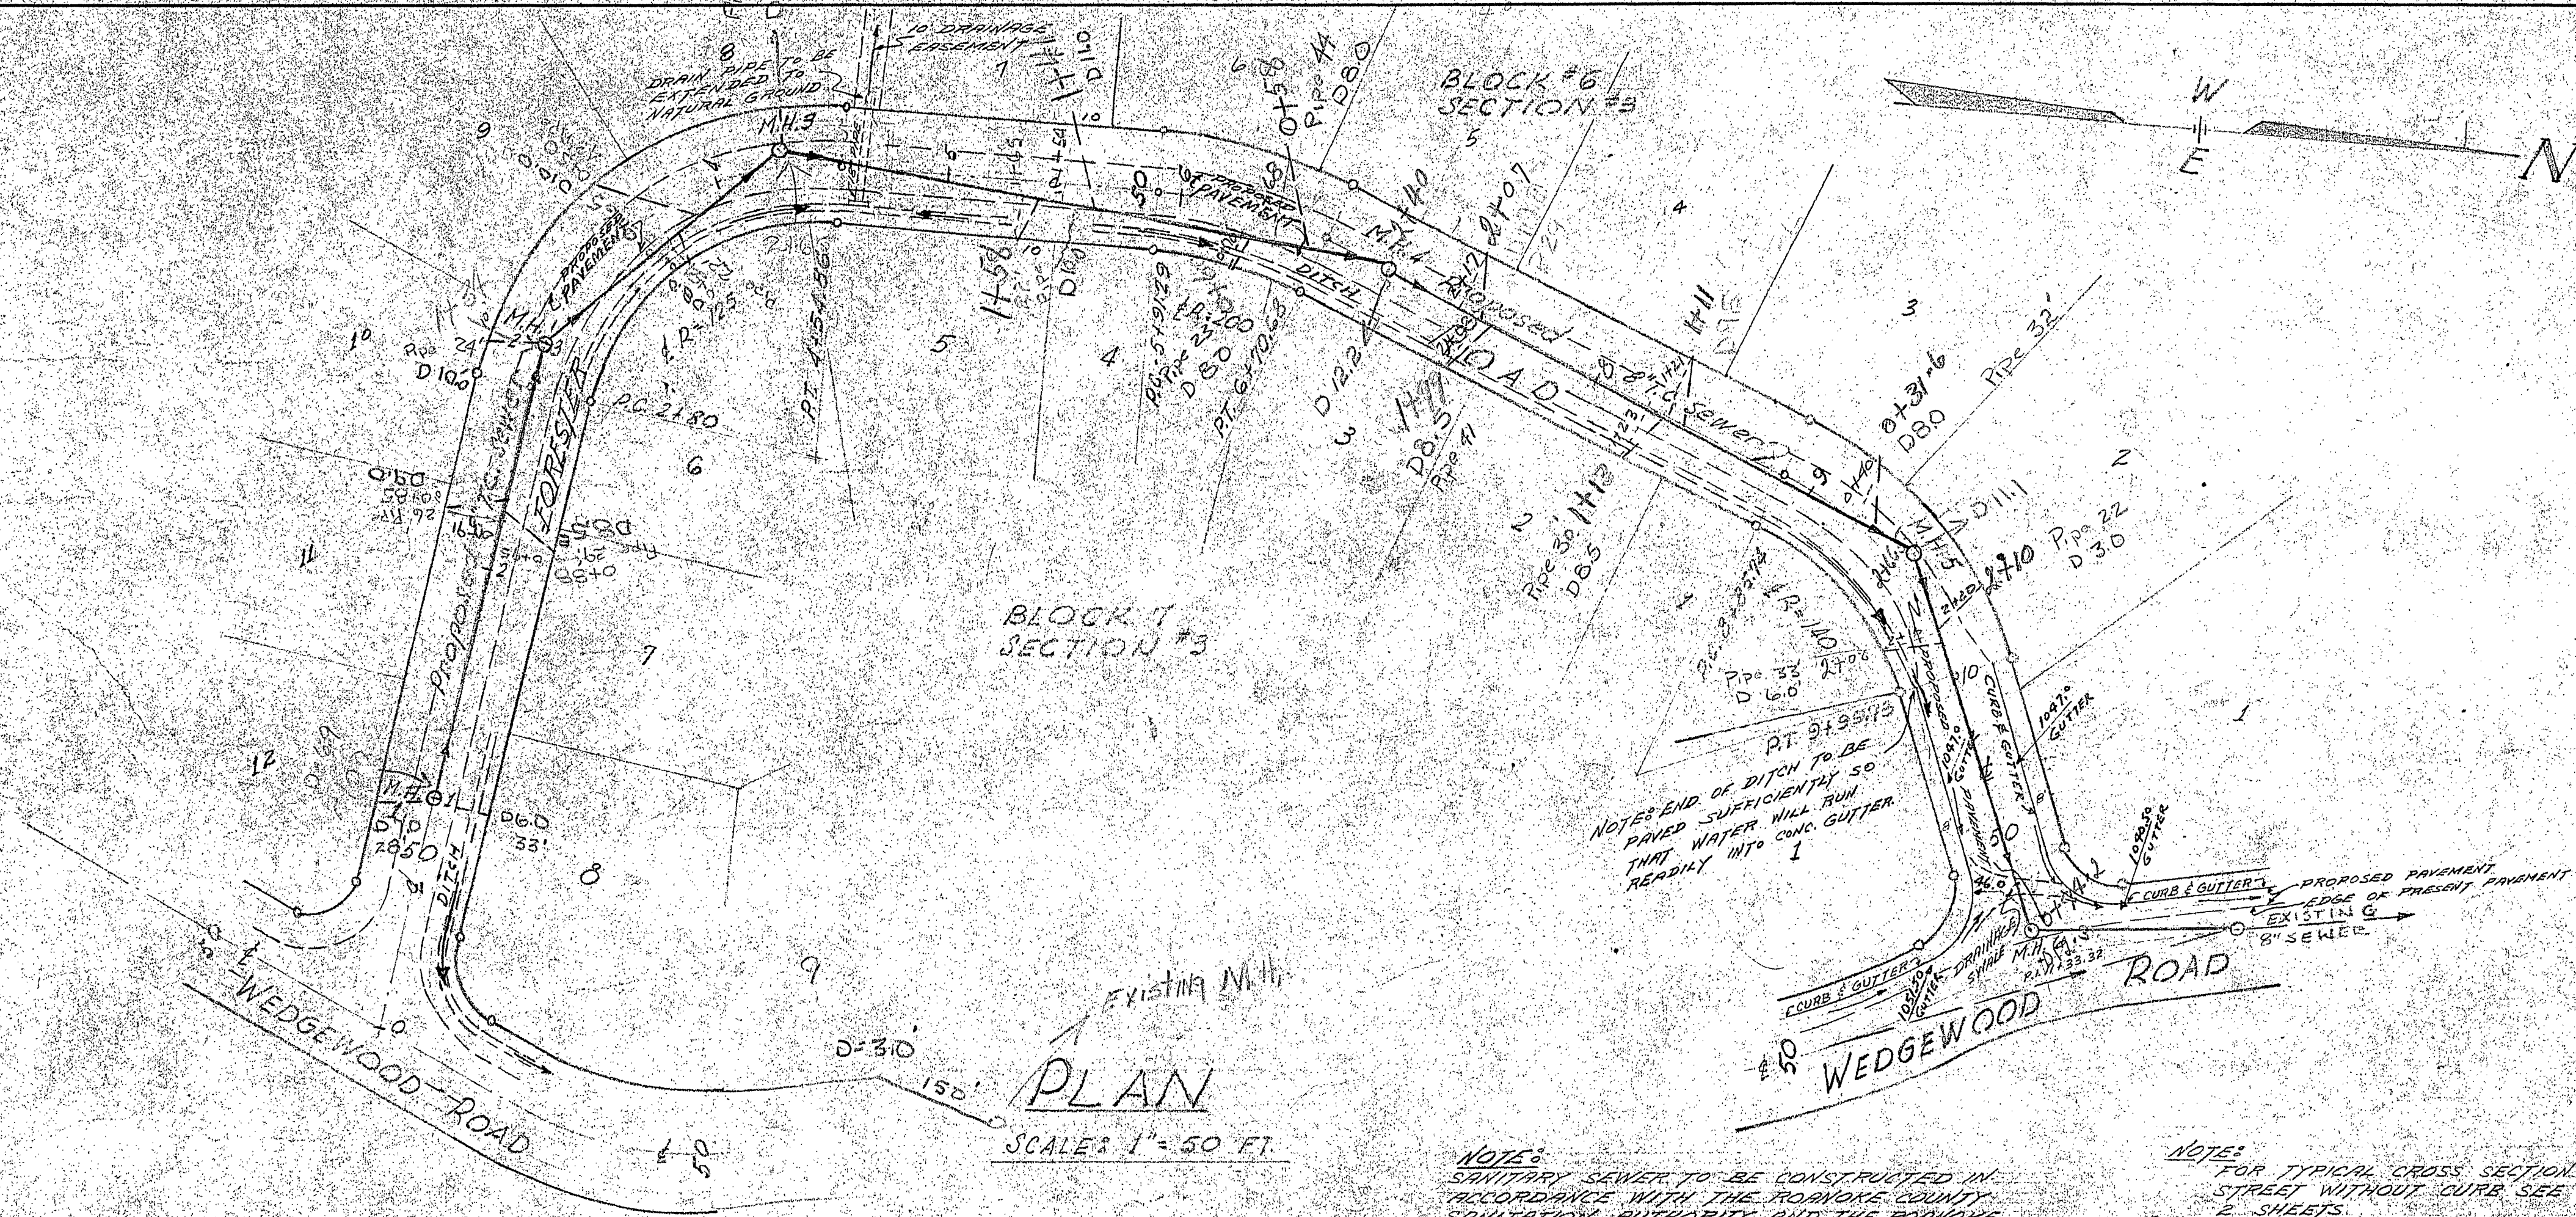

APPROVED
(SET OF 2 SHEETS DATED APRIL 24, 1956)
SECRETARY OF ROANOKE CO. PLANNING COMM. DATE 5-2-56
EXECUTIVE DIRECTOR OF ROANOKE CO. SANITATION AUTHORITY DATE
H. Clifton Brumley APR 3 1956
CITY ENGINEER OF ROANOKE, VA. DATE
J. R. Hildebrand APR 3 1956
AGENT FOR ROANOKE CITY PLANNING COMM. DATE

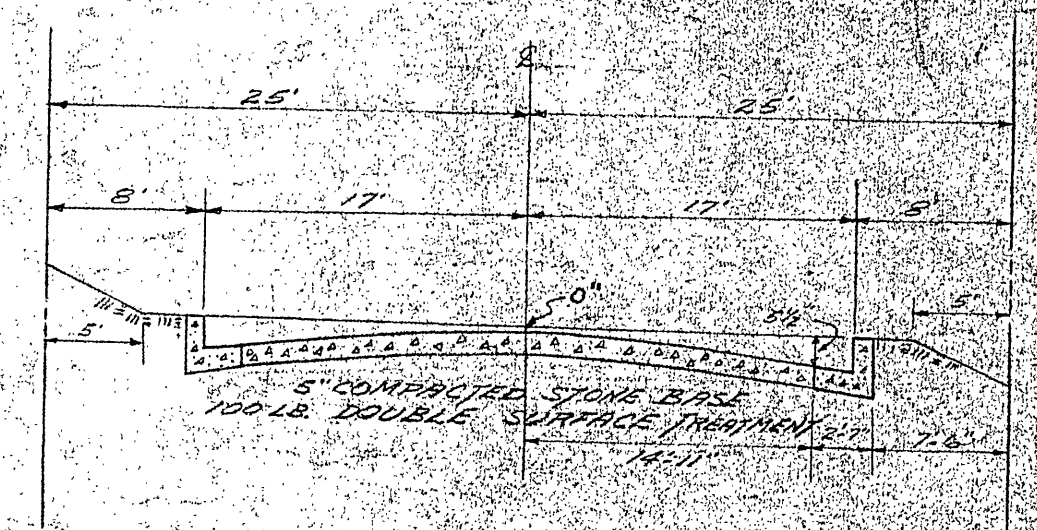


TYP. CROSS SECTION OF 50 FOOT STREET WITH CURB 1/8" SCALE



ROANOKE CITY STANDARD CONCRETE CURB/GUTTER SCALE 1/8" = 1'

NOTE: SANITARY SEWER TO BE CONSTRUCTED IN ACCORDANCE WITH THE ROANOKE COUNTY SANITATION AUTHORITY AND THE ROANOKE CITY SANITATION AUTHORITY STANDARDS AND SPECIFICATIONS.

NOTE: FOR TYPICAL CROSS SECTION OF 50 FOOT STREET WITHOUT CURB SEE SHEET 2 OF 2 SHEETS.

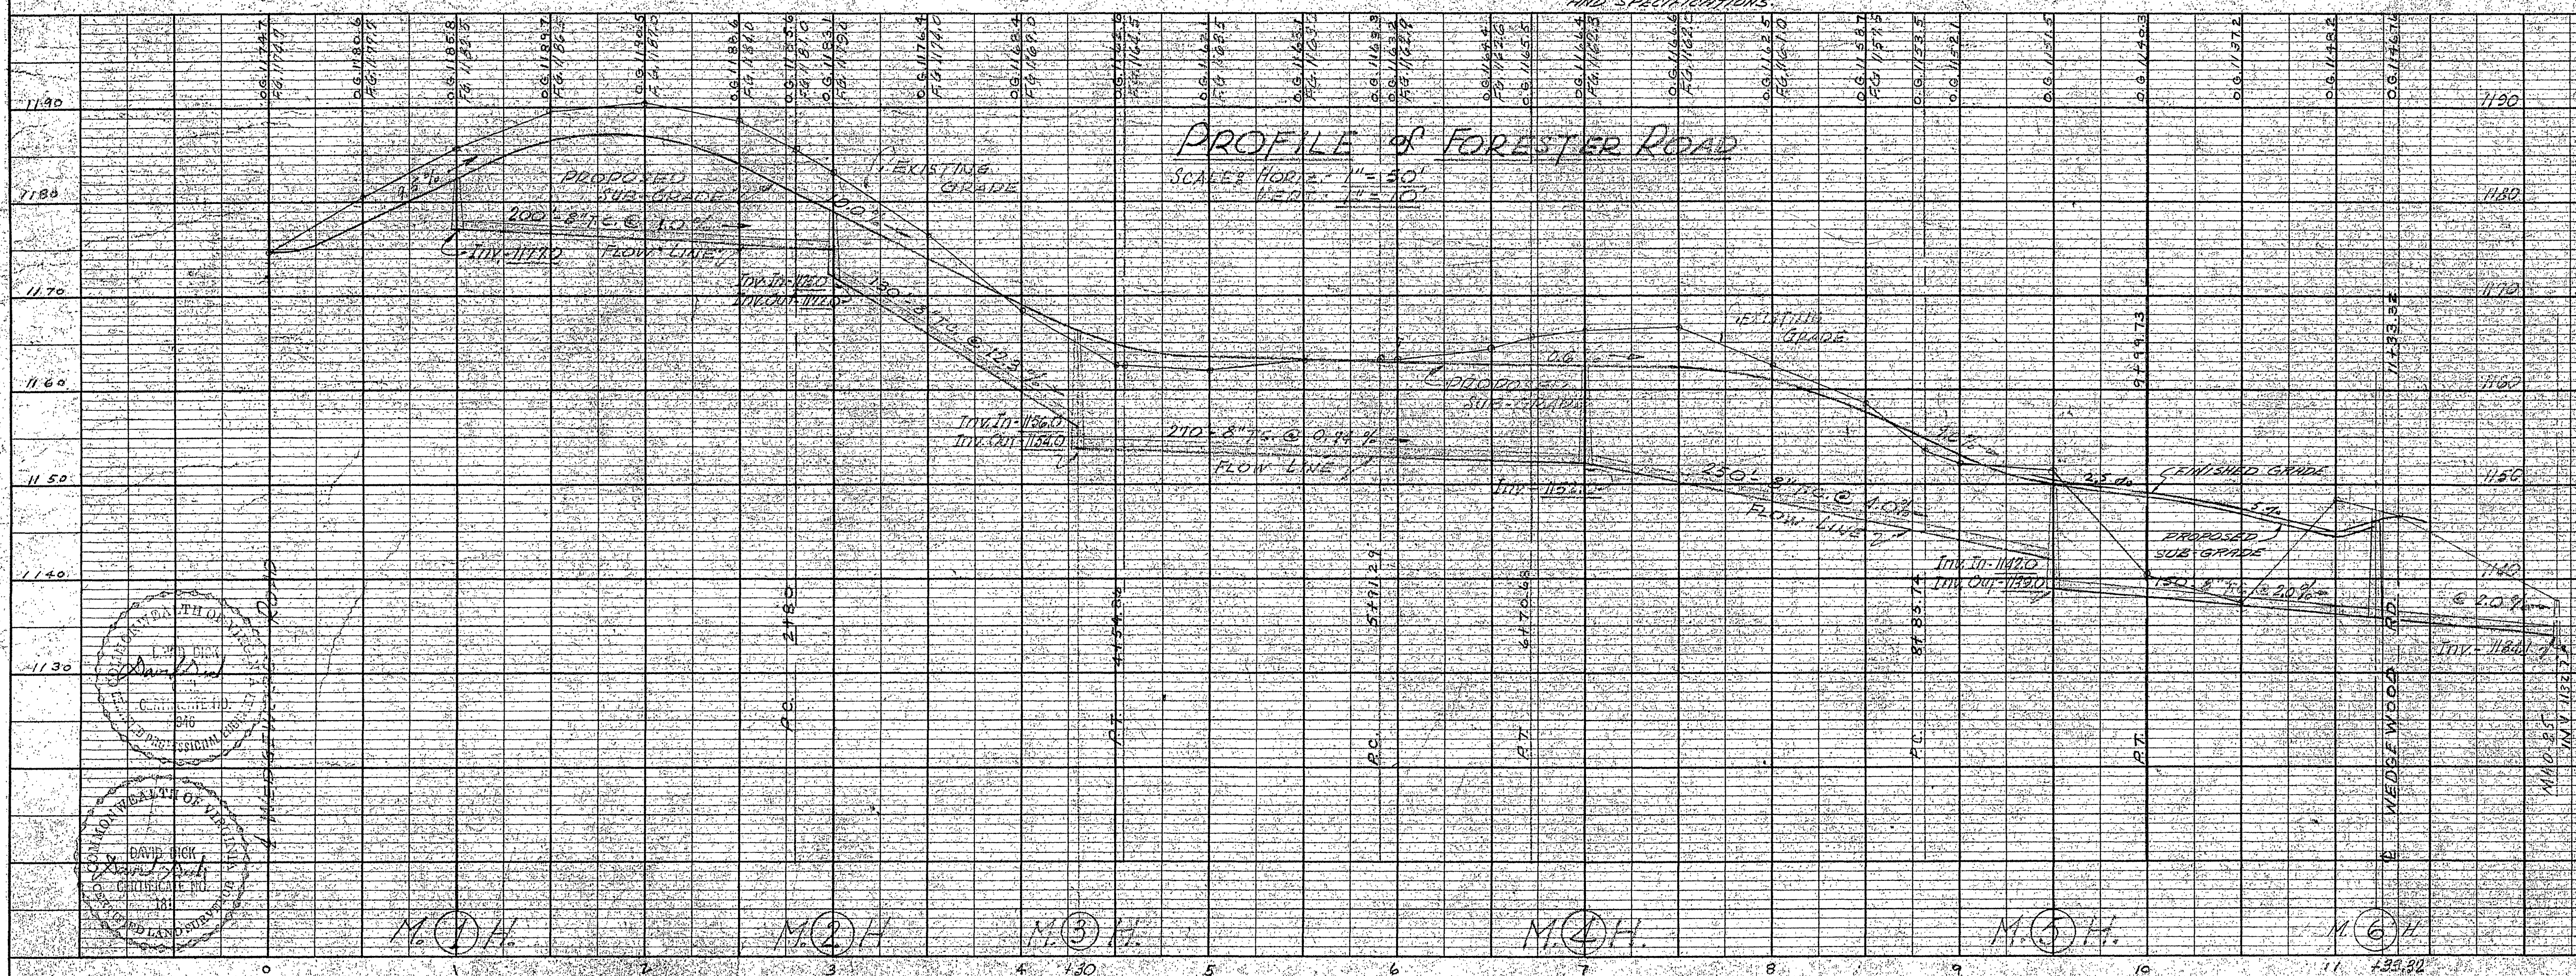

REVISION APPROVED:
(SET OF 2 SHEETS DATED JULY 17, 1956)
DAVID P. PICK
CITY ENGINEER OF ROANOKE, VA.
DATE 7-17-56
H. Clifton Brumley
CITY ENGINEER OF ROANOKE, VA.
DATE 1-10-60
J. R. Hildebrand
AGENT FOR ROANOKE CITY PLANNING COMM.
DATE 12-24-51

SHEET 1 OF 2 SHEETS
PLAN & PROFILE
OF
FORESTER ROAD
IN
SECTION #3
GREENWOOD FOREST
PROPERTY OF
C.A. MONTGOMERY
ROANOKE CO., VIRGINIA
BY: DAVID PICK
CERT. ENG. & SURVEYOR

DATE: APRIL 24, 1956 SCALE: AS SHOWN
REVISED: JULY 3, 1956
REVISED: DEC 22, 1959
TO SHOW CURB & DRAINAGE