


LORA J. KATZ, AIA
ARCHITECTURE / INTERIOR DESIGN

3525 GRANDIN ROAD, SW
ROANOKE, VIRGINIA 24018
540.597.8223

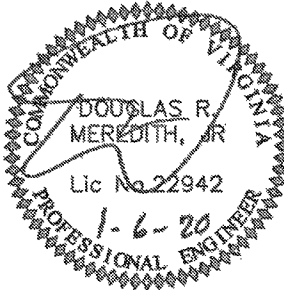

PROJECT TITLE
FORT KNOX STORAGE FACILITY
5411 WILLIAMSON ROAD
ROANOKE, VA 24012
TAX NO: 2200202 / 2200244

PROJECT ARCHITECT	:	LJK	
DRAWN BY	:	LJK	
CHECKED BY	:	---	
NO.	REVISION	DESCRIPTION	DATE
1	PER	CITY OF ROANOKE	11/04/19
3	PER	CITY OF ROANOKE	11/25/19
4	PER	CITY OF ROANOKE	12/13/19


COMM. NO. 4702 DATE 4/17/18

DRAWING TITLE


DRAWING

C-1

SHEET 5 OF 10

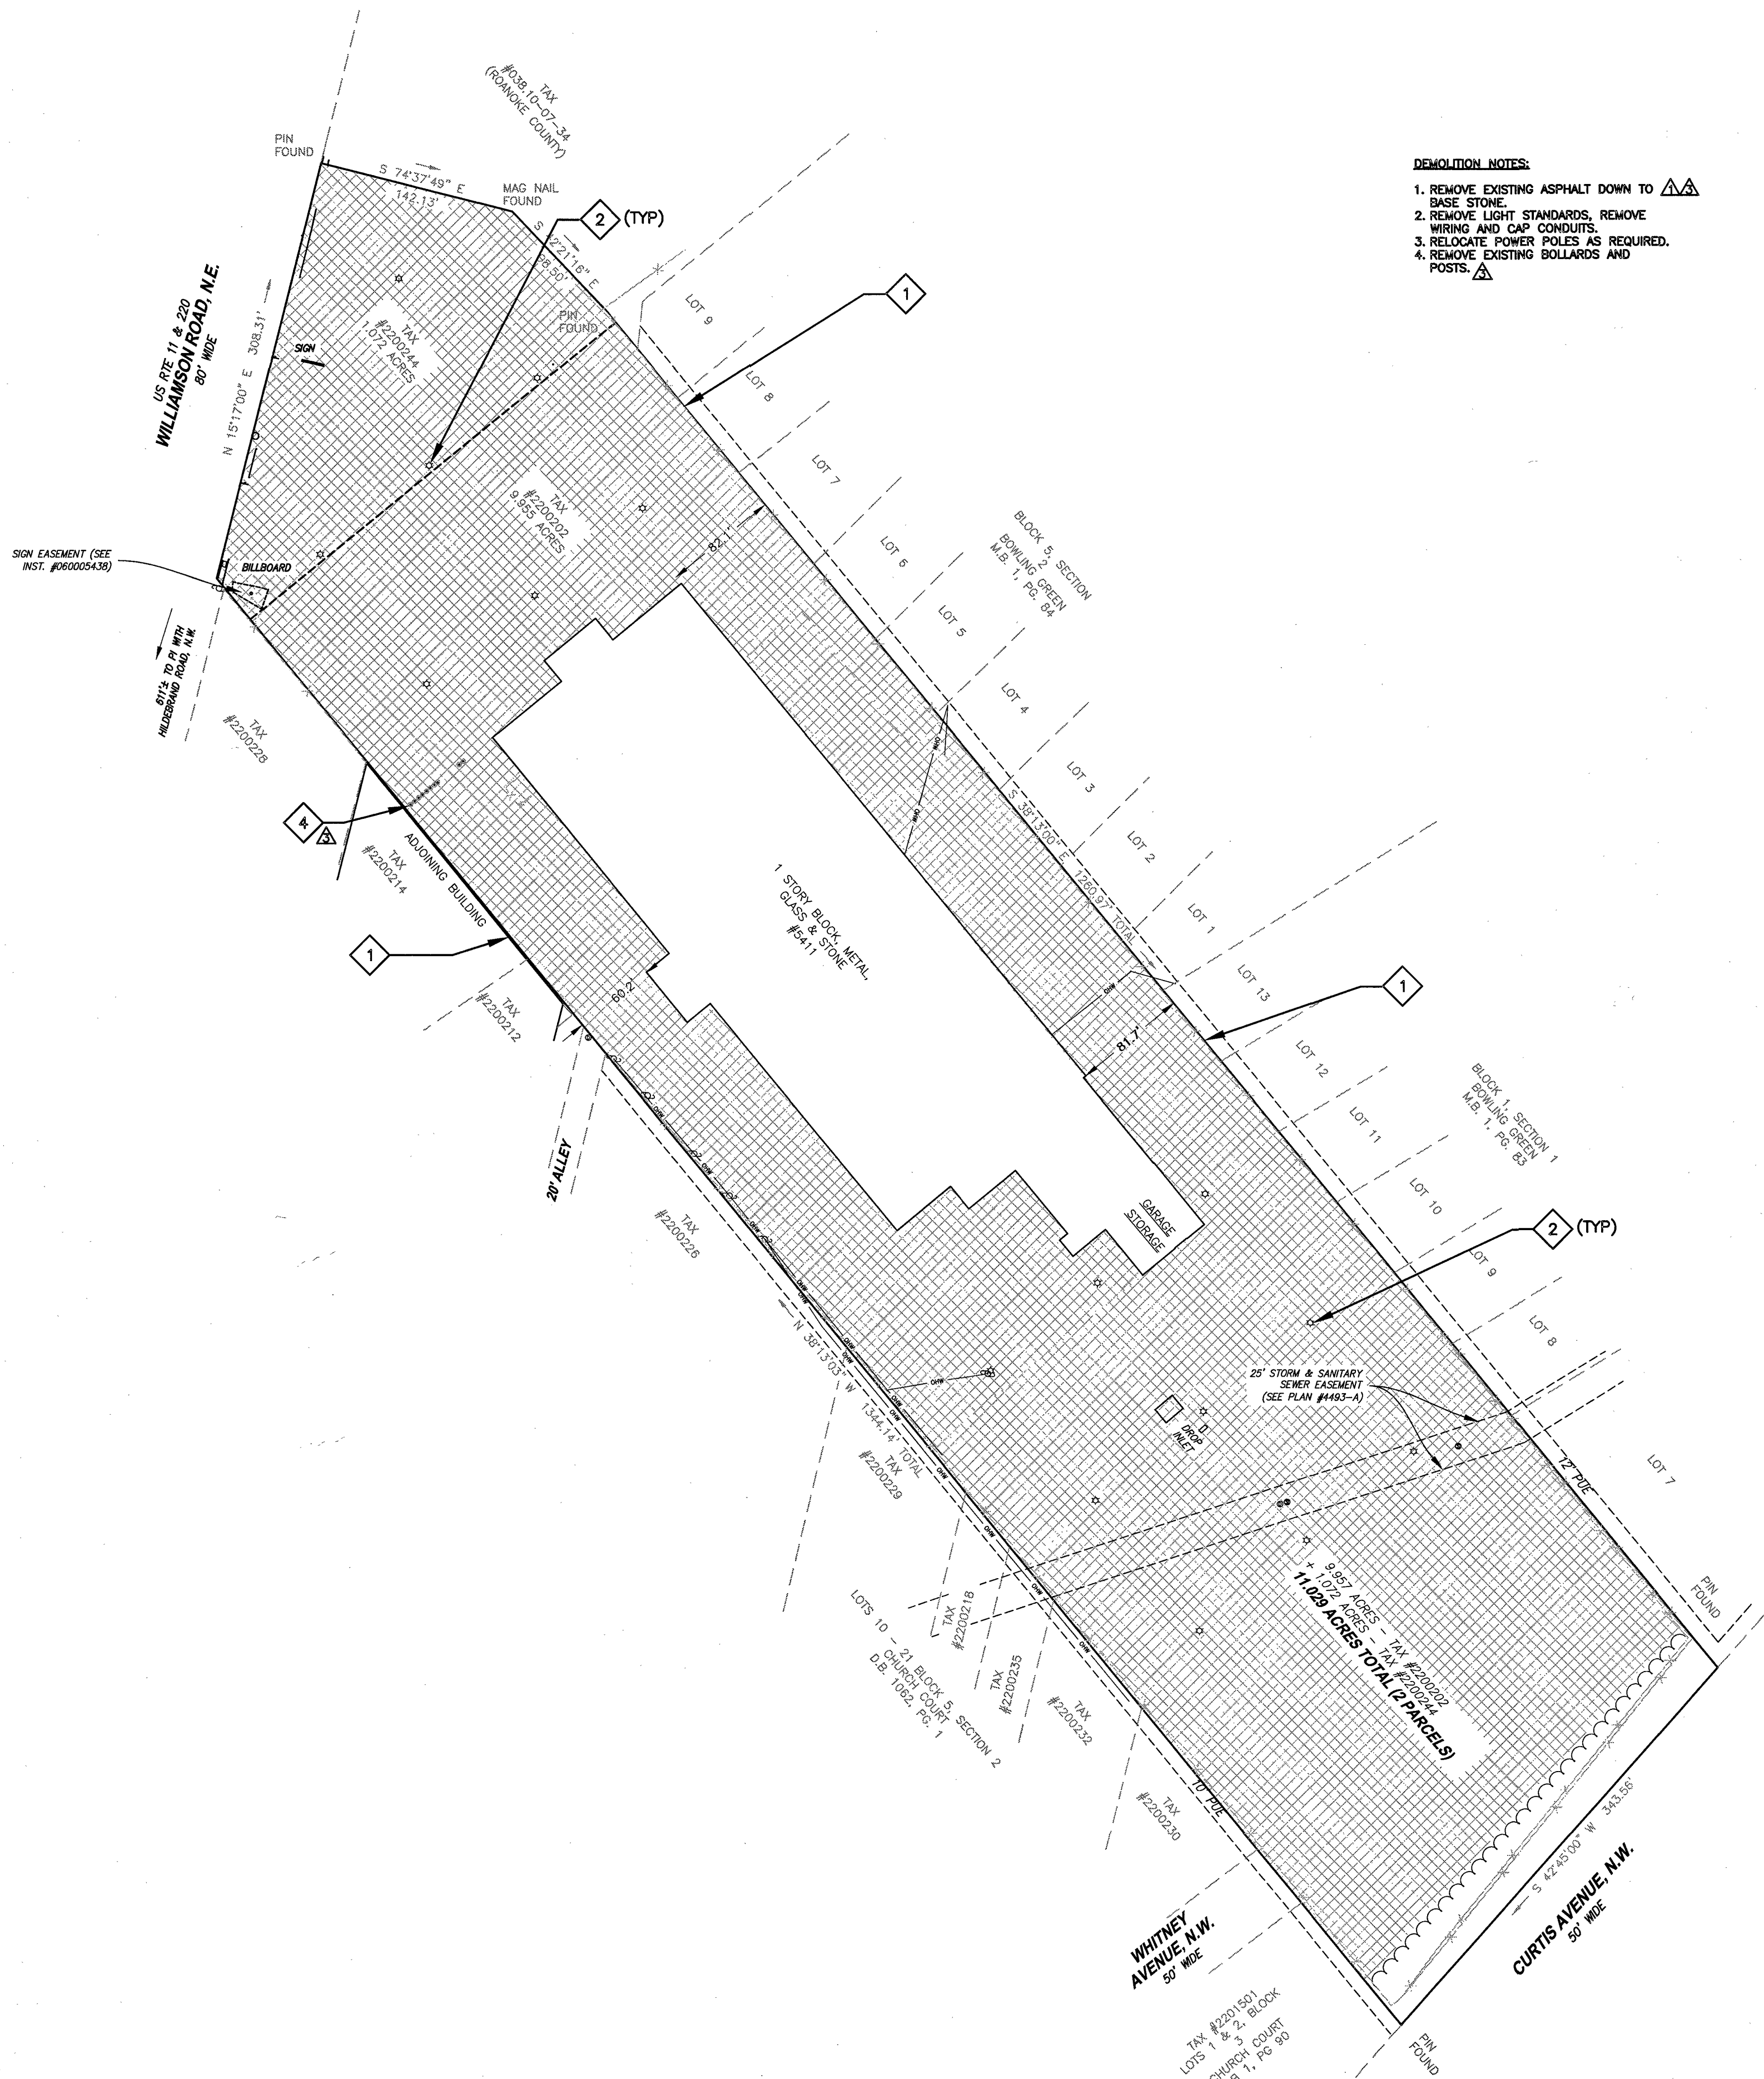

- DEMOLITION NOTES:
1. REMOVE EXISTING ASPHALT DOWN TO BASE STONE.
 2. REMOVE LIGHT STANDARDS, REMOVE WIRING AND CAP CONDUITS.
 3. RELOCATE POWER POLES AS REQUIRED.
 4. REMOVE EXISTING BOLLARDS AND POSTS.

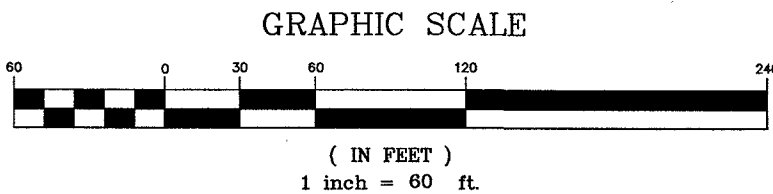

City of Roanoke
Planning, Building, & Development
COMPREHENSIVE DEVELOPMENT PLAN
APPROVED
by Aaron Cypher 01/08/2020