


PLAN		DATE
SURVEYED	BY	
NOTE BOOK	ALIGNED CHECKED	
NO.	FT. OF WAY CHECKED	

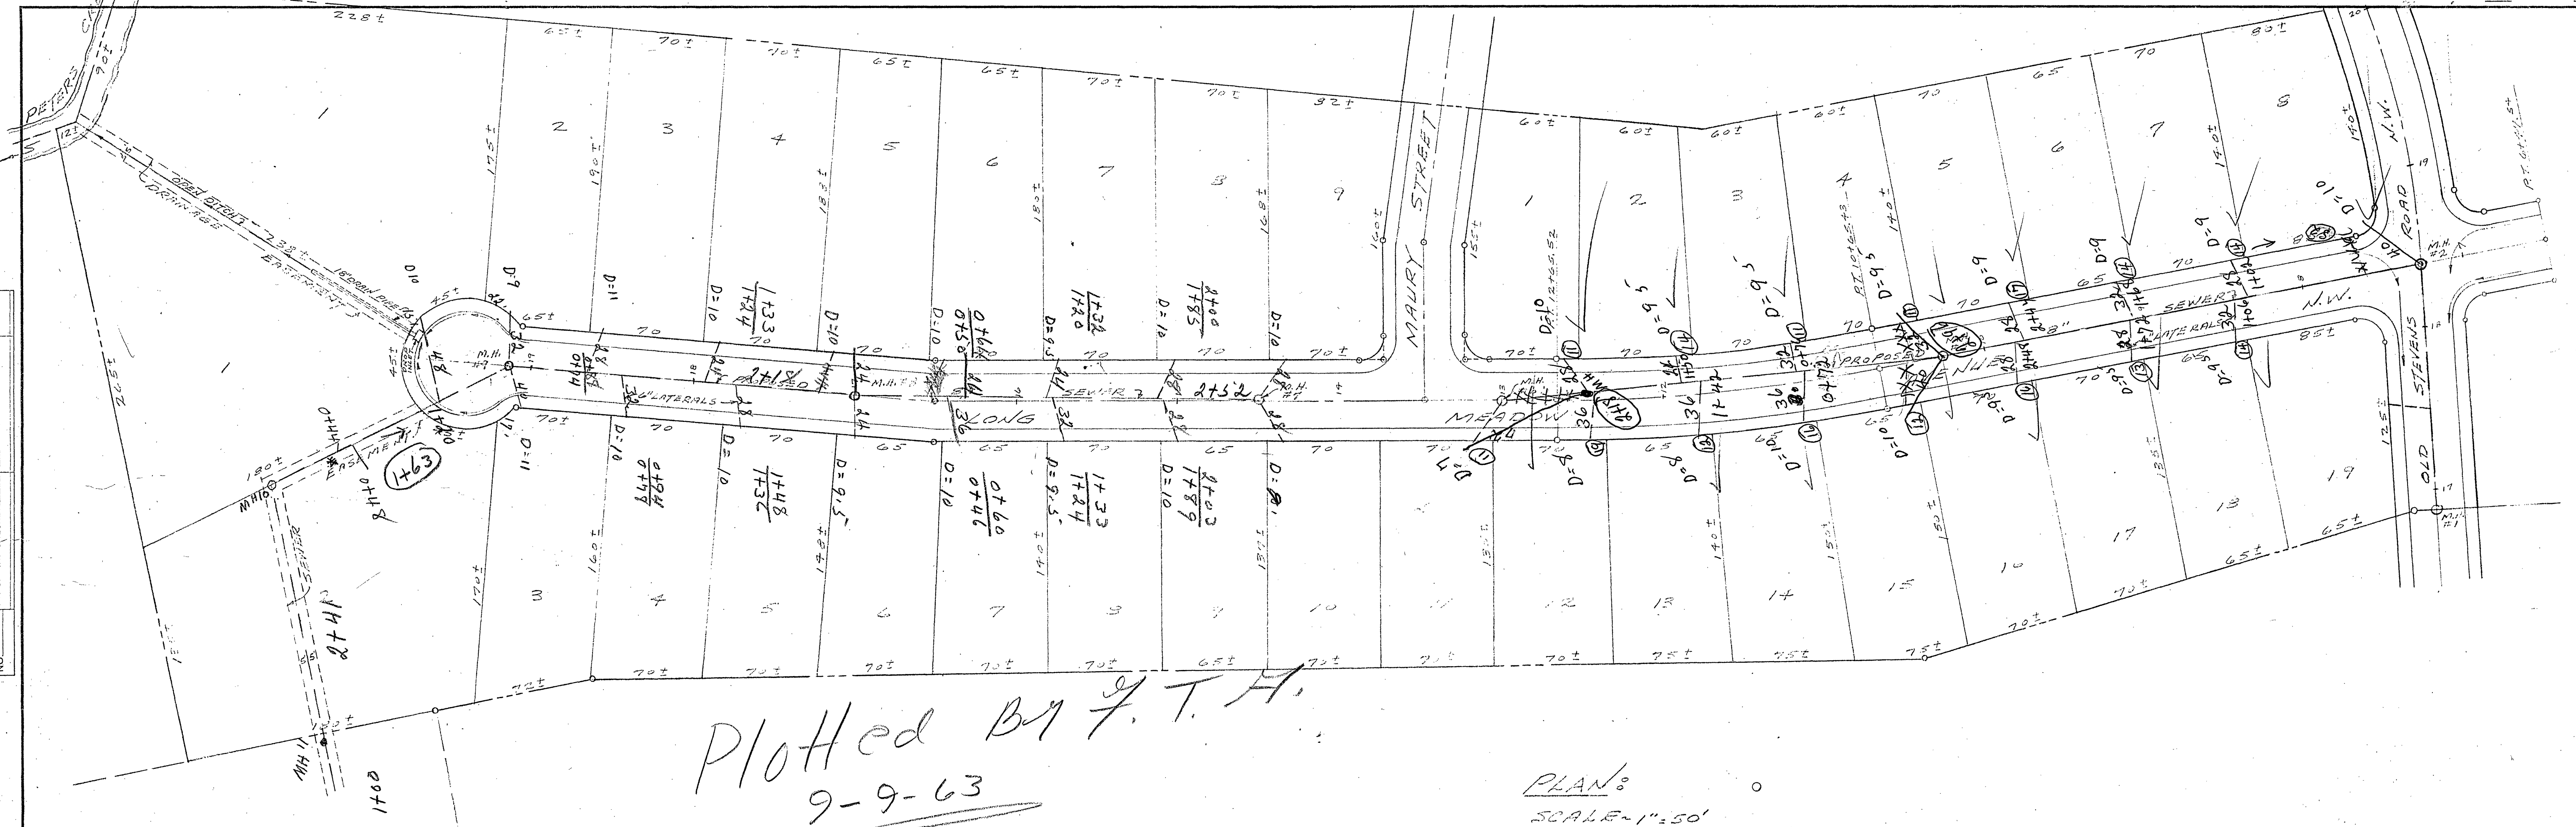

PROFILE		DATE
SURVEYED	BY	
NOTE BOOK	GRADES CHECKED	
NO.	STATIONING NOTED	

