

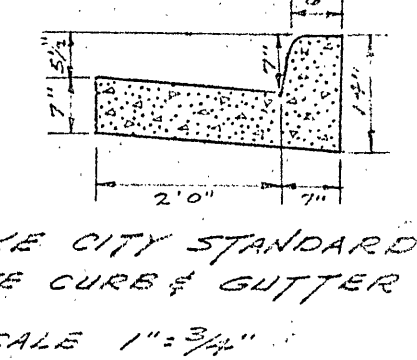
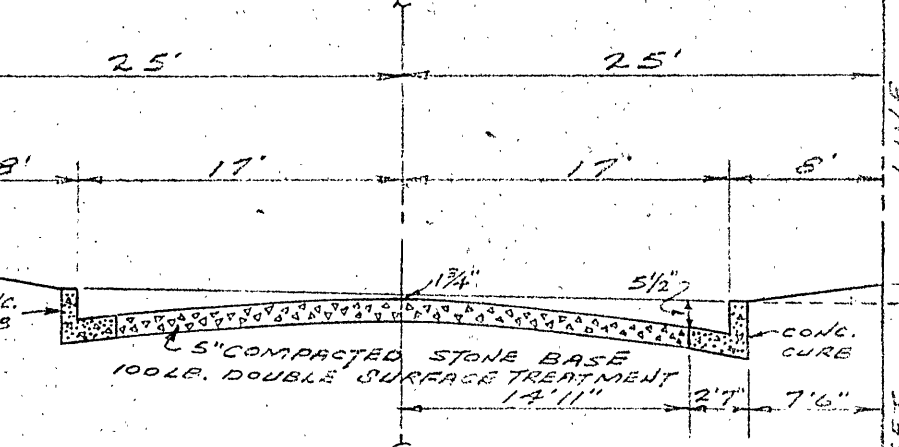


| PLAN               |     | DATE |
|--------------------|-----|------|
| SURVEYED           | BY  |      |
| NOTE BOOK          | NO. |      |
| ALIGNED CHECKED    |     |      |
| RT. OF WAY CHECKED |     |      |

| PROFILE             |     | DATE |
|---------------------|-----|------|
| SURVEYED            | BY  |      |
| NOTE BOOK           | NO. |      |
| GRADES CHECKED      |     |      |
| STRUCTURE NOTATIONS |     |      |

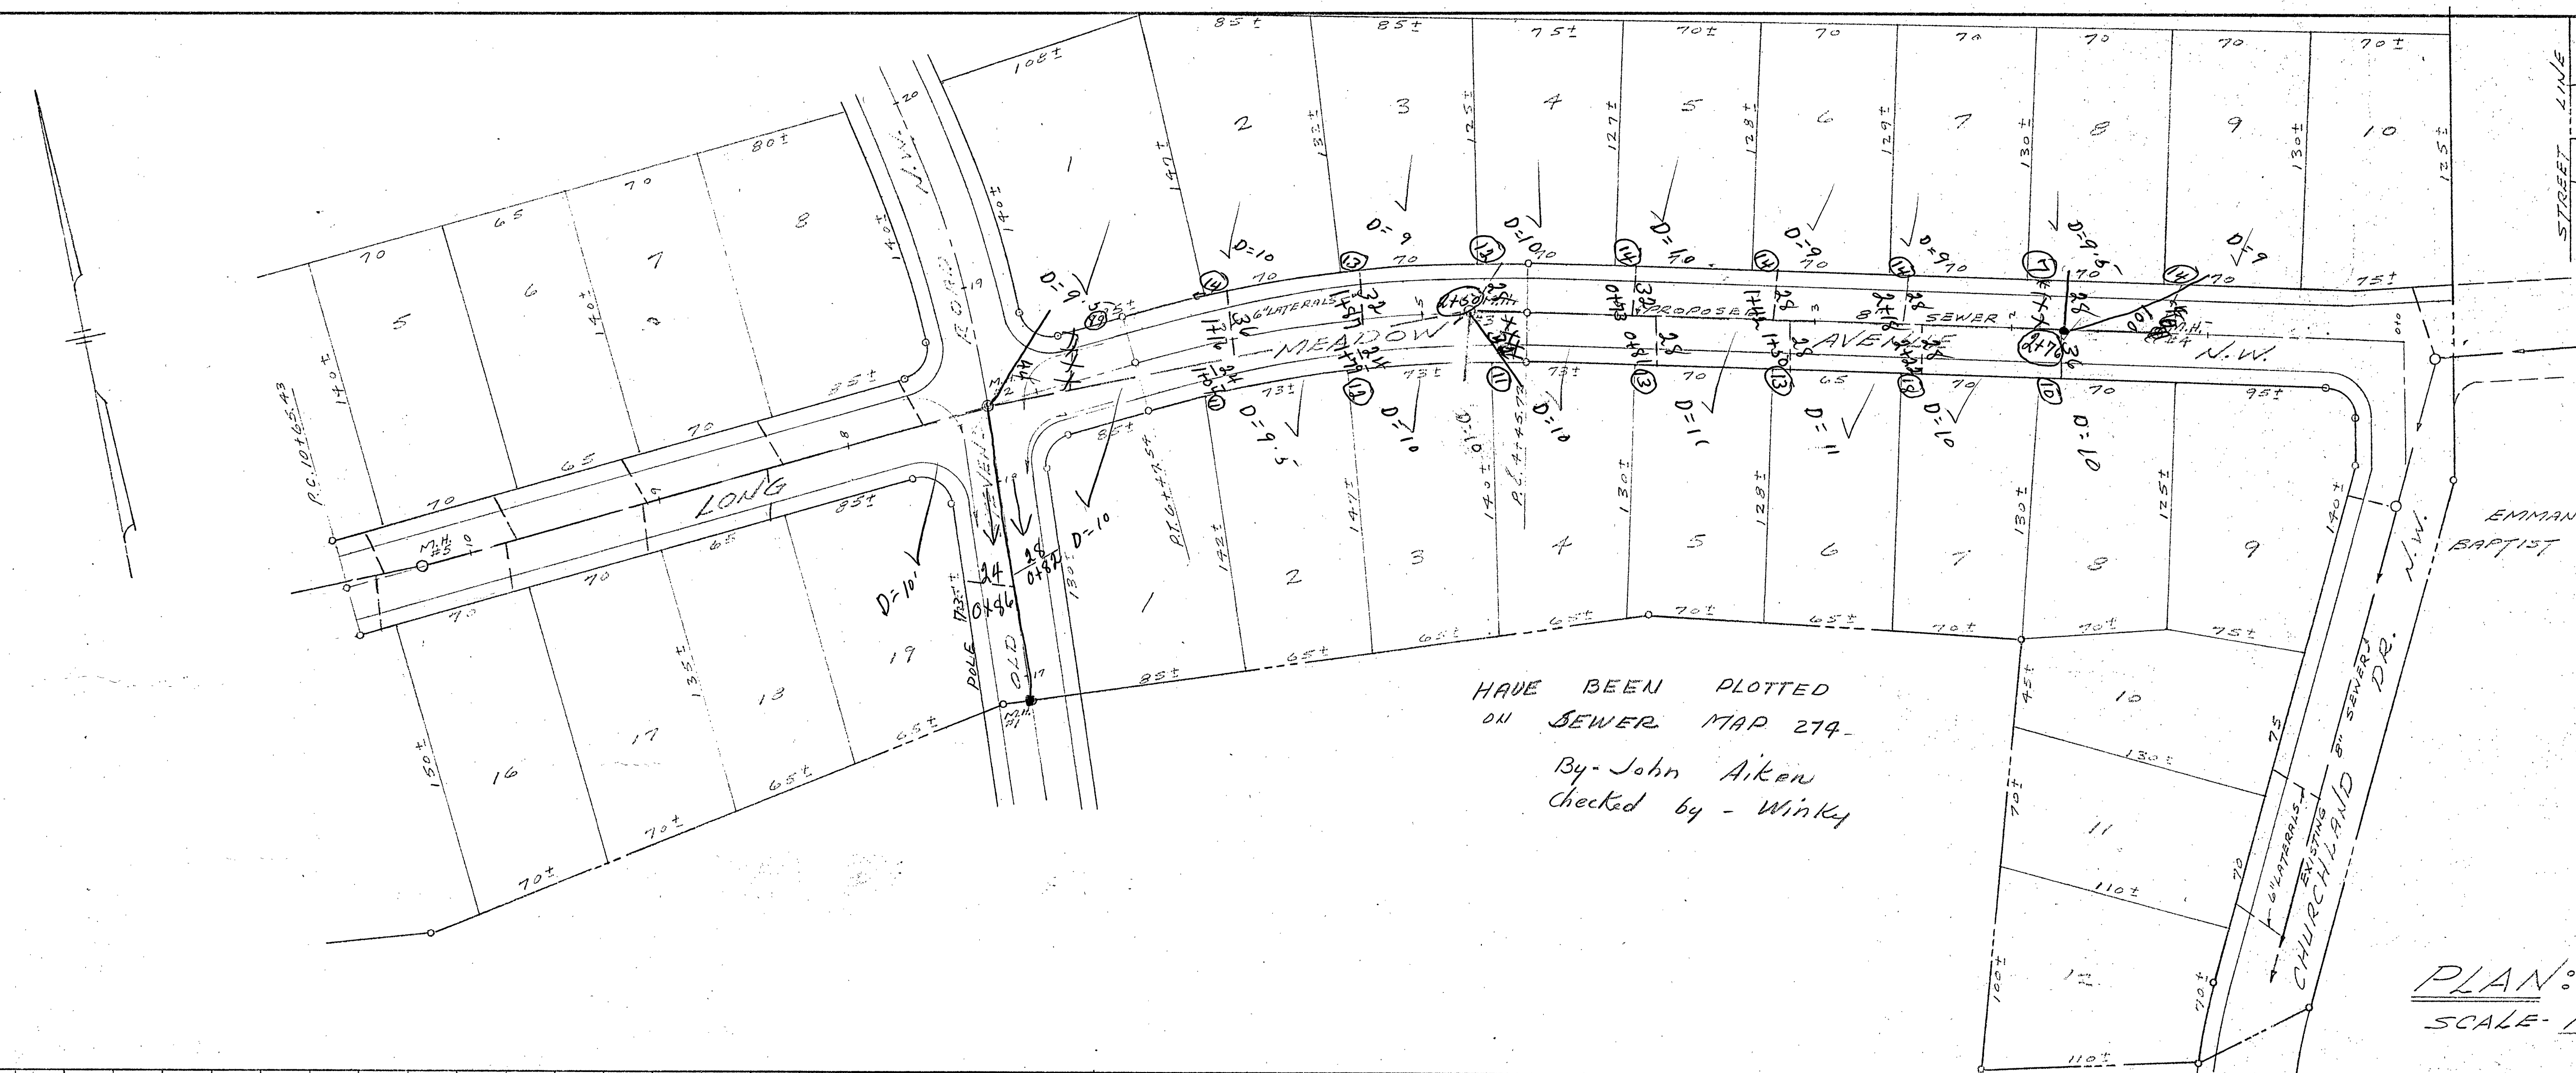

PLAN:  
SCALE: 1"=50'

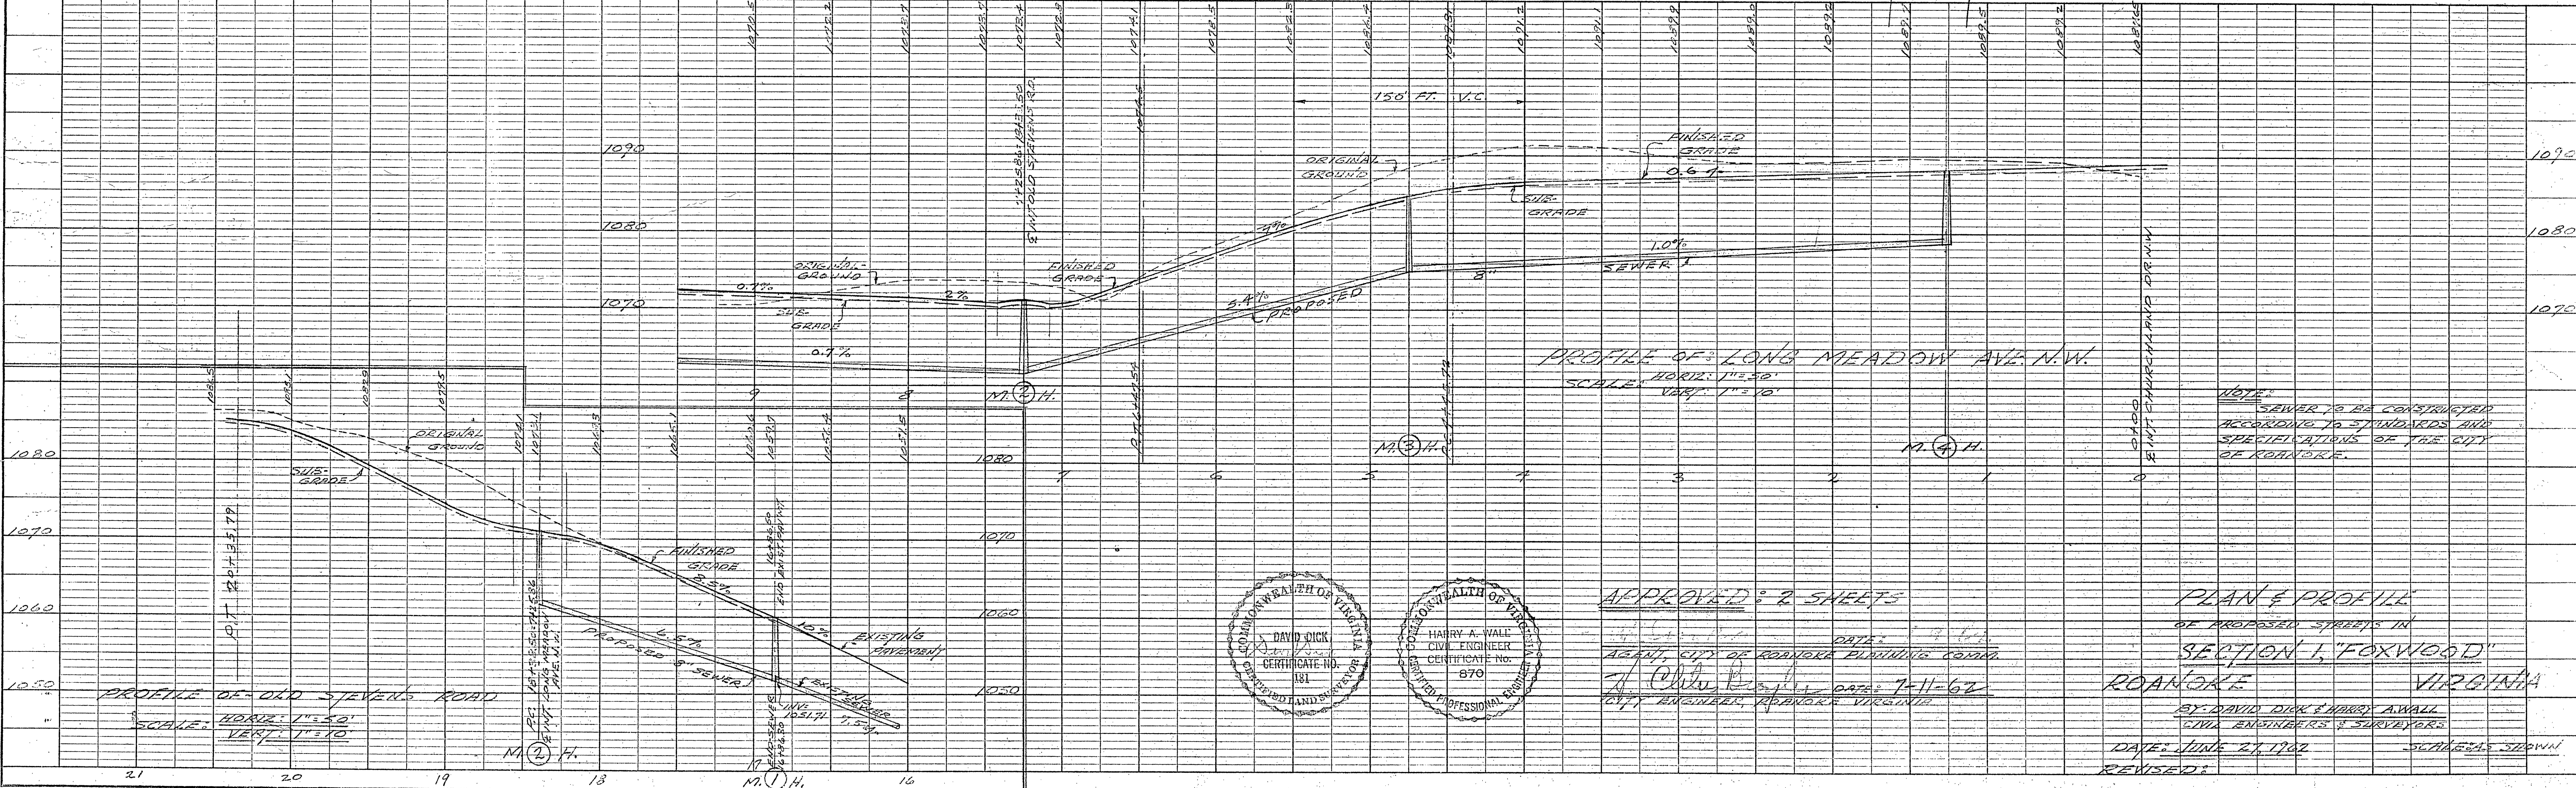

NOTE: SEWER TO BE CONSTRUCTED ACCORDING TO STANDARDS AND SPECIFICATIONS OF THE CITY OF ROANOKE.

PLAN & PROFILE  
OF PROPOSED STREETS IN  
SECTION 1, "FOXWOOD"  
ROANOKE VIRGINIA  
BY DAVID DICK & HARRY A. WALL  
CIVIL ENGINEERS & SURVEYORS  
DATE: JUNE 27, 1962  
REVISED:

APPROVED: 2 SHEETS  
DATE: 7-11-62  
AGENT, CITY OF ROANOKE PLANNING COM.  
CITY ENGINEER, ROANOKE VIRGINIA