


ROANOKE CITY STANDARD
CONCRETE CURB & GUTTER
SCALE 1" = 3/4"

ENG. FILE NO. 4355

					DATE:				
					AGENT, CITY OF ROANOKE PLANNING COMM.				
					DATE:				
					CITY ENGINEER, ROANOKE VIRGINIA				

NOTE:
SEWER TO BE CONSTRUCTED
ACCORDING TO STANDARDS AND
SPECIFICATIONS OF THE CITY
OF ROME.

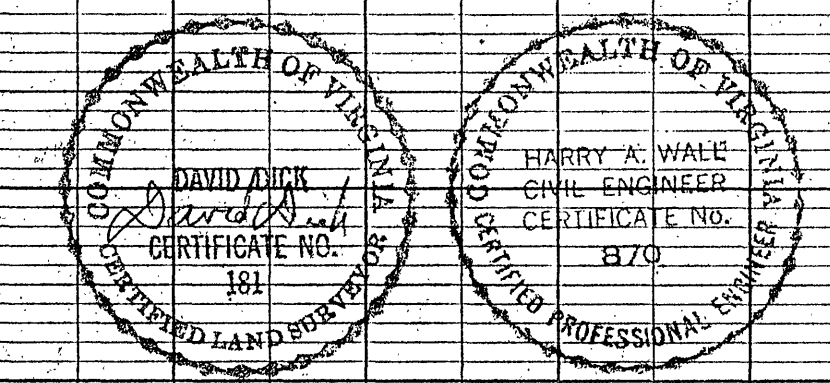

PLAN & PROFILE
OF PROPOSED STREETS IN
SECTION 2 FOXWOOD
ROANOKE VIRGINIA

BY: DAVID DICK & HARVEY A. VIGAL
CIVIL ENGINEERS & SURVEYORS
DATE: AUGUST 13, 1963 SCALE: AS SHOWN
GRADE REVISED: OGT. 1, 1963

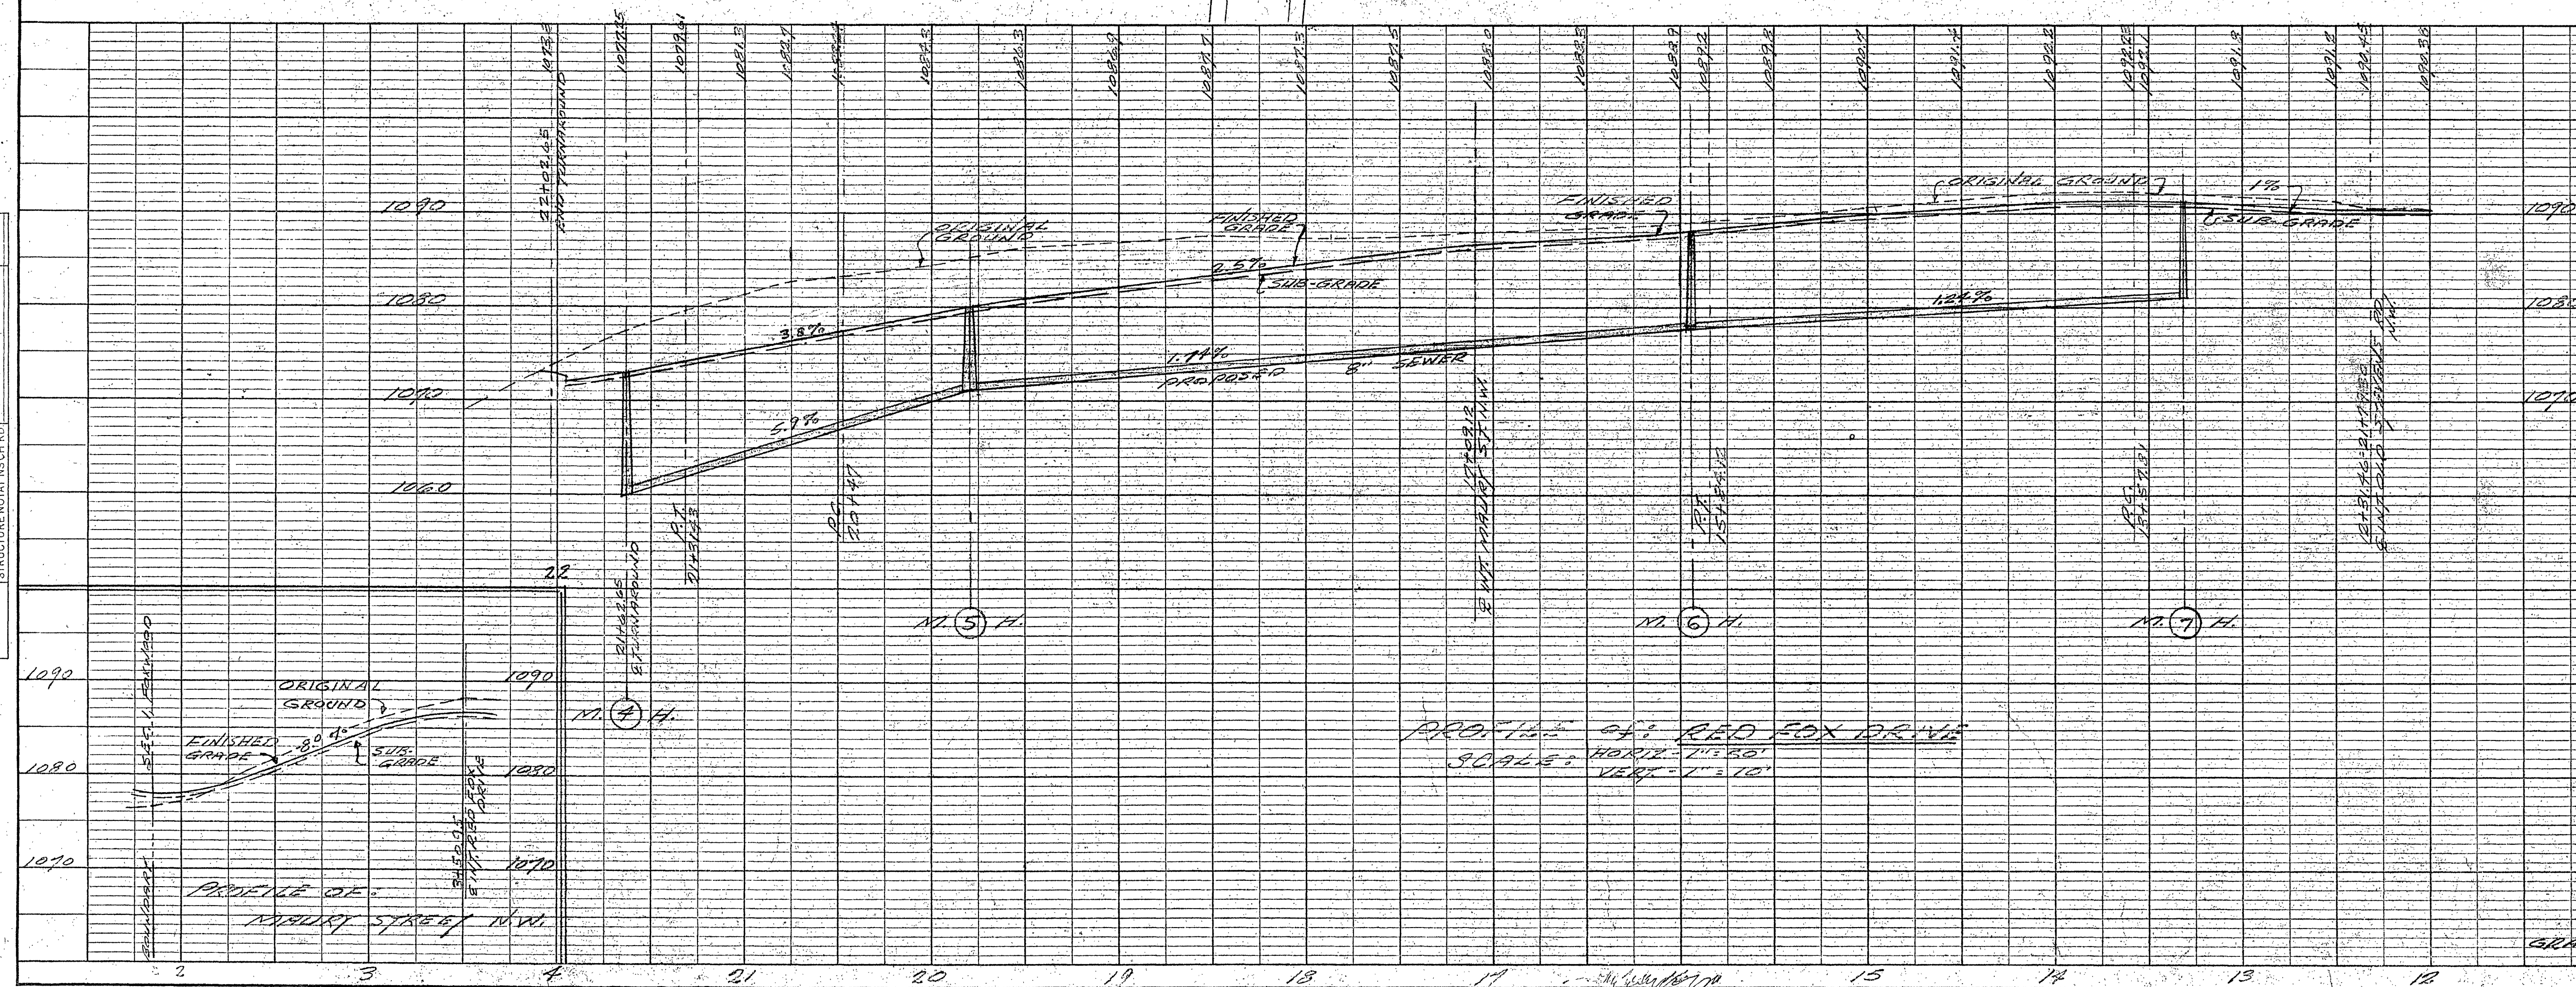
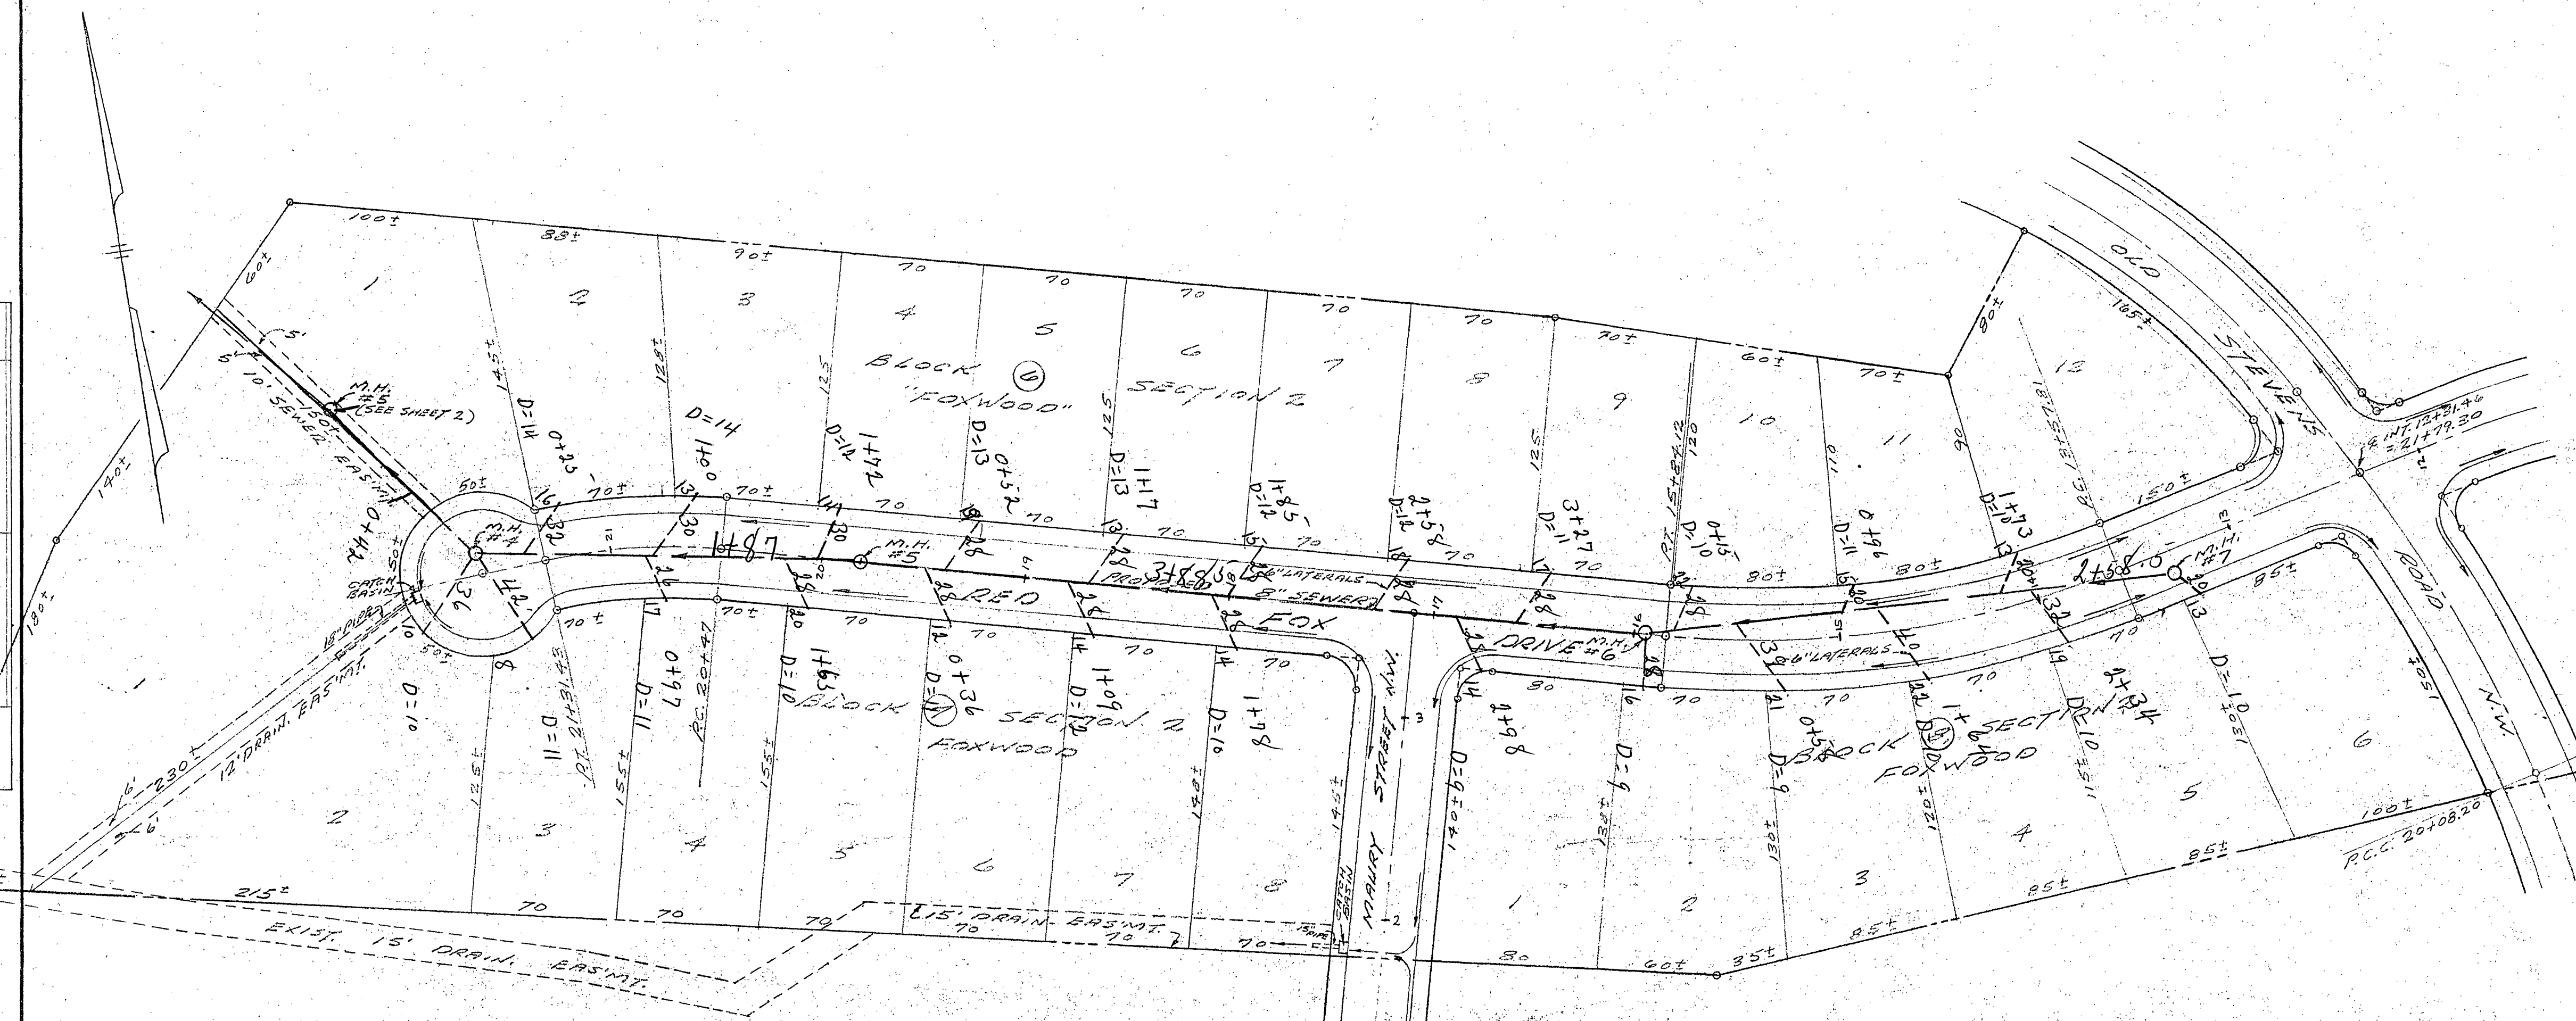


PLATE 1 - PLAN - PROFILE O. P. R. & R. E. STANDARD
KEUFFEL & ESSER CO. NEW YORK.

Foxwood