
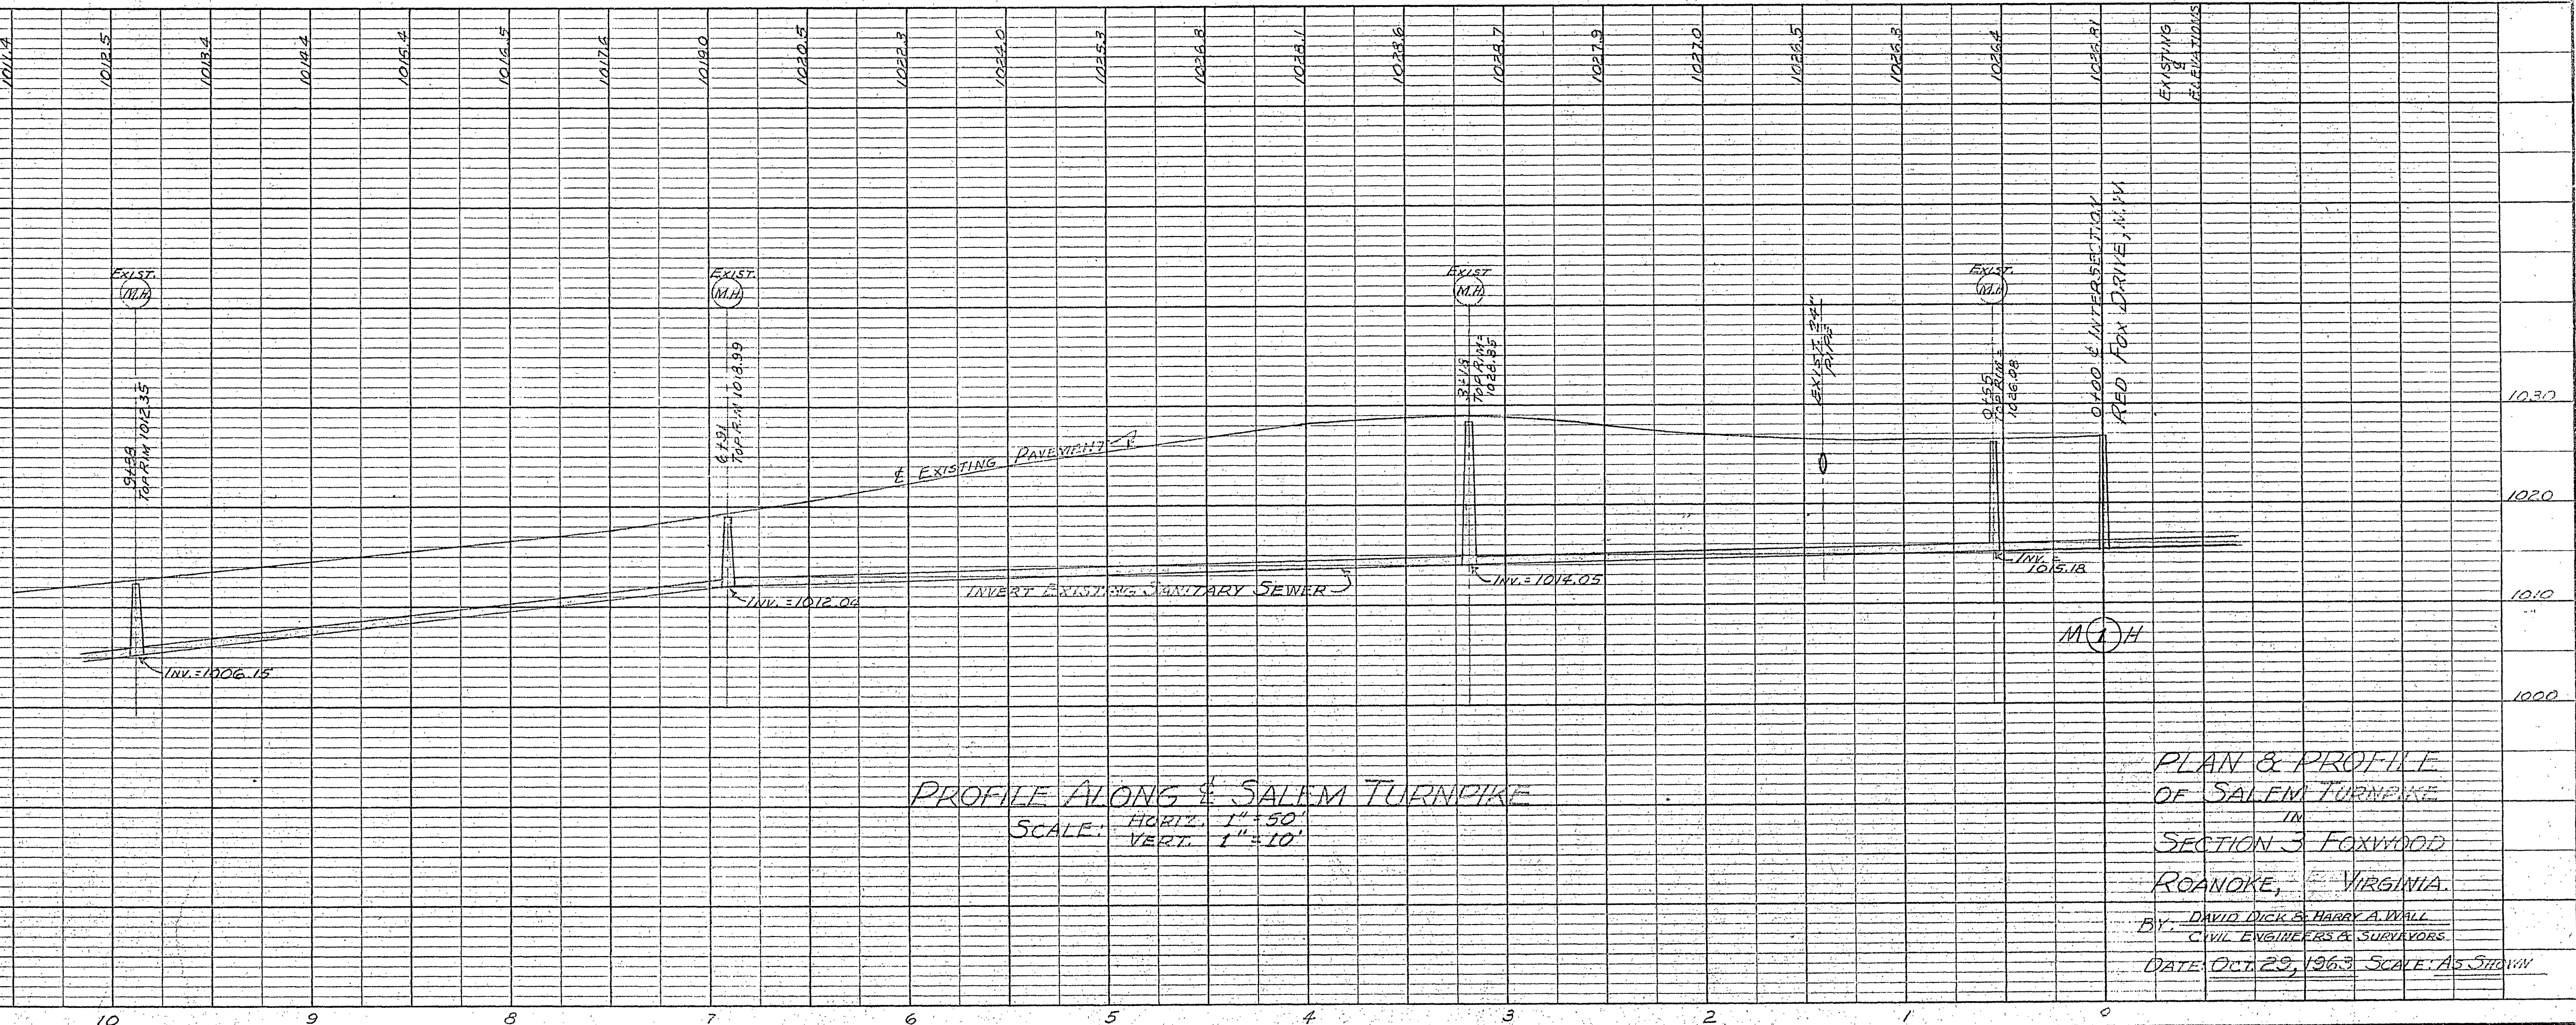


PLAN	SURVEYED	BY	DATE
	NOTE BOOK		
	ALIGNED CHECKED		
	RT. OF WAY CHECKED		
	NO.		

PROFILE	SURVEYED	BY	DATE
	NOTE BOOK		
	GRADES CHECKED		
	B. M. NOTED		
	STRUCTURE NOTING CHECKED		
	NO.		

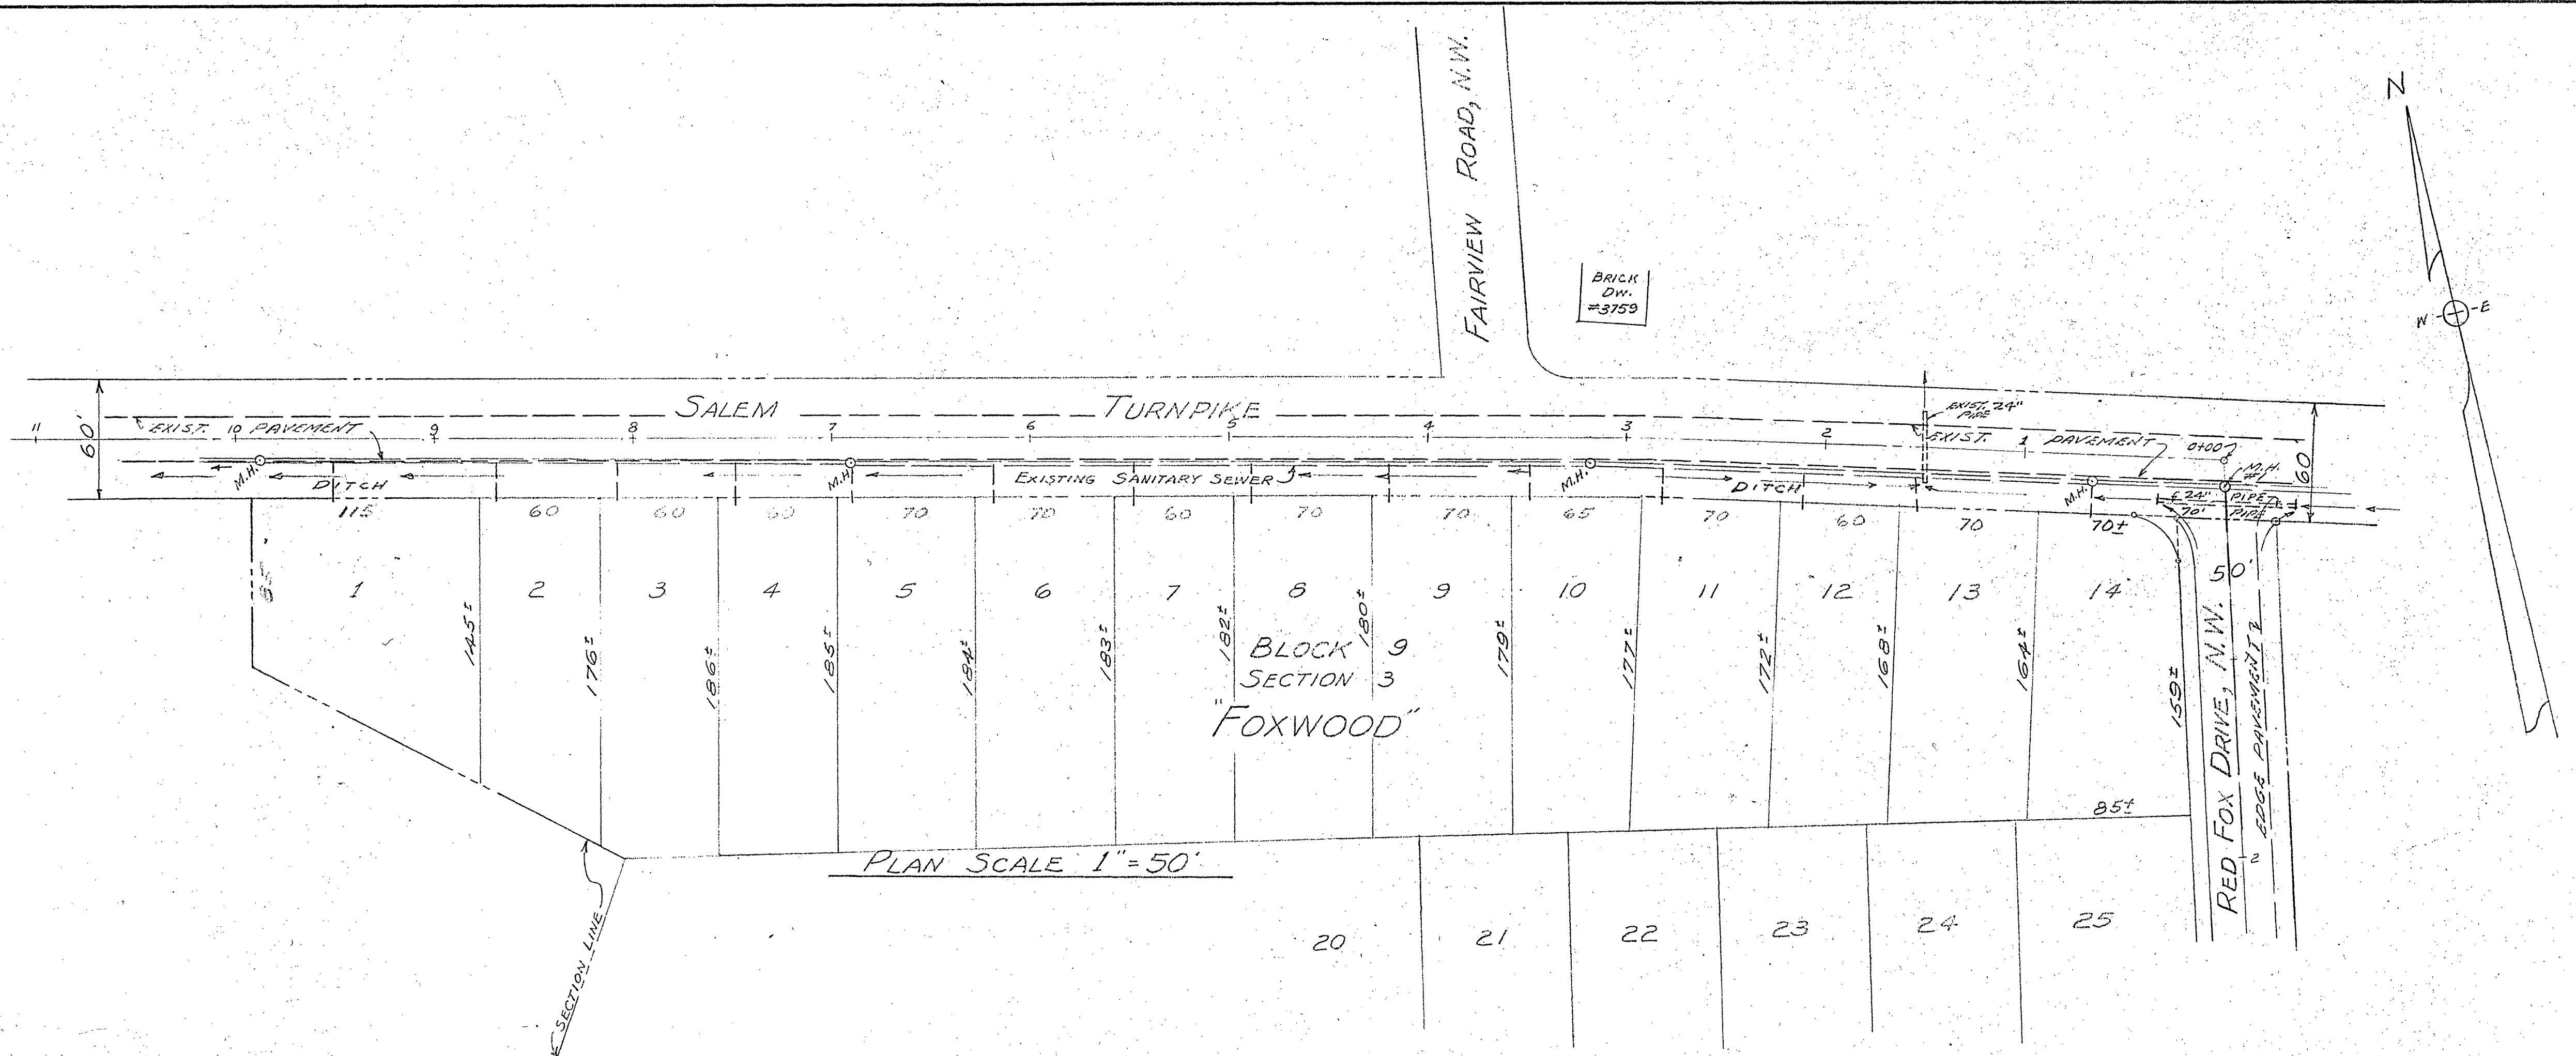

PLAN & PROFILE
OF SALEM TURNPIKE
IN
SECTION 3 FOXWOOD
ROANOKE, VIRGINIA.
BY: DAVID DICK & HARRY A. WALL
CIVIL ENGINEERS & SURVEYORS
DATE: OCT. 23, 1963 SCALE: AS SHOWN