


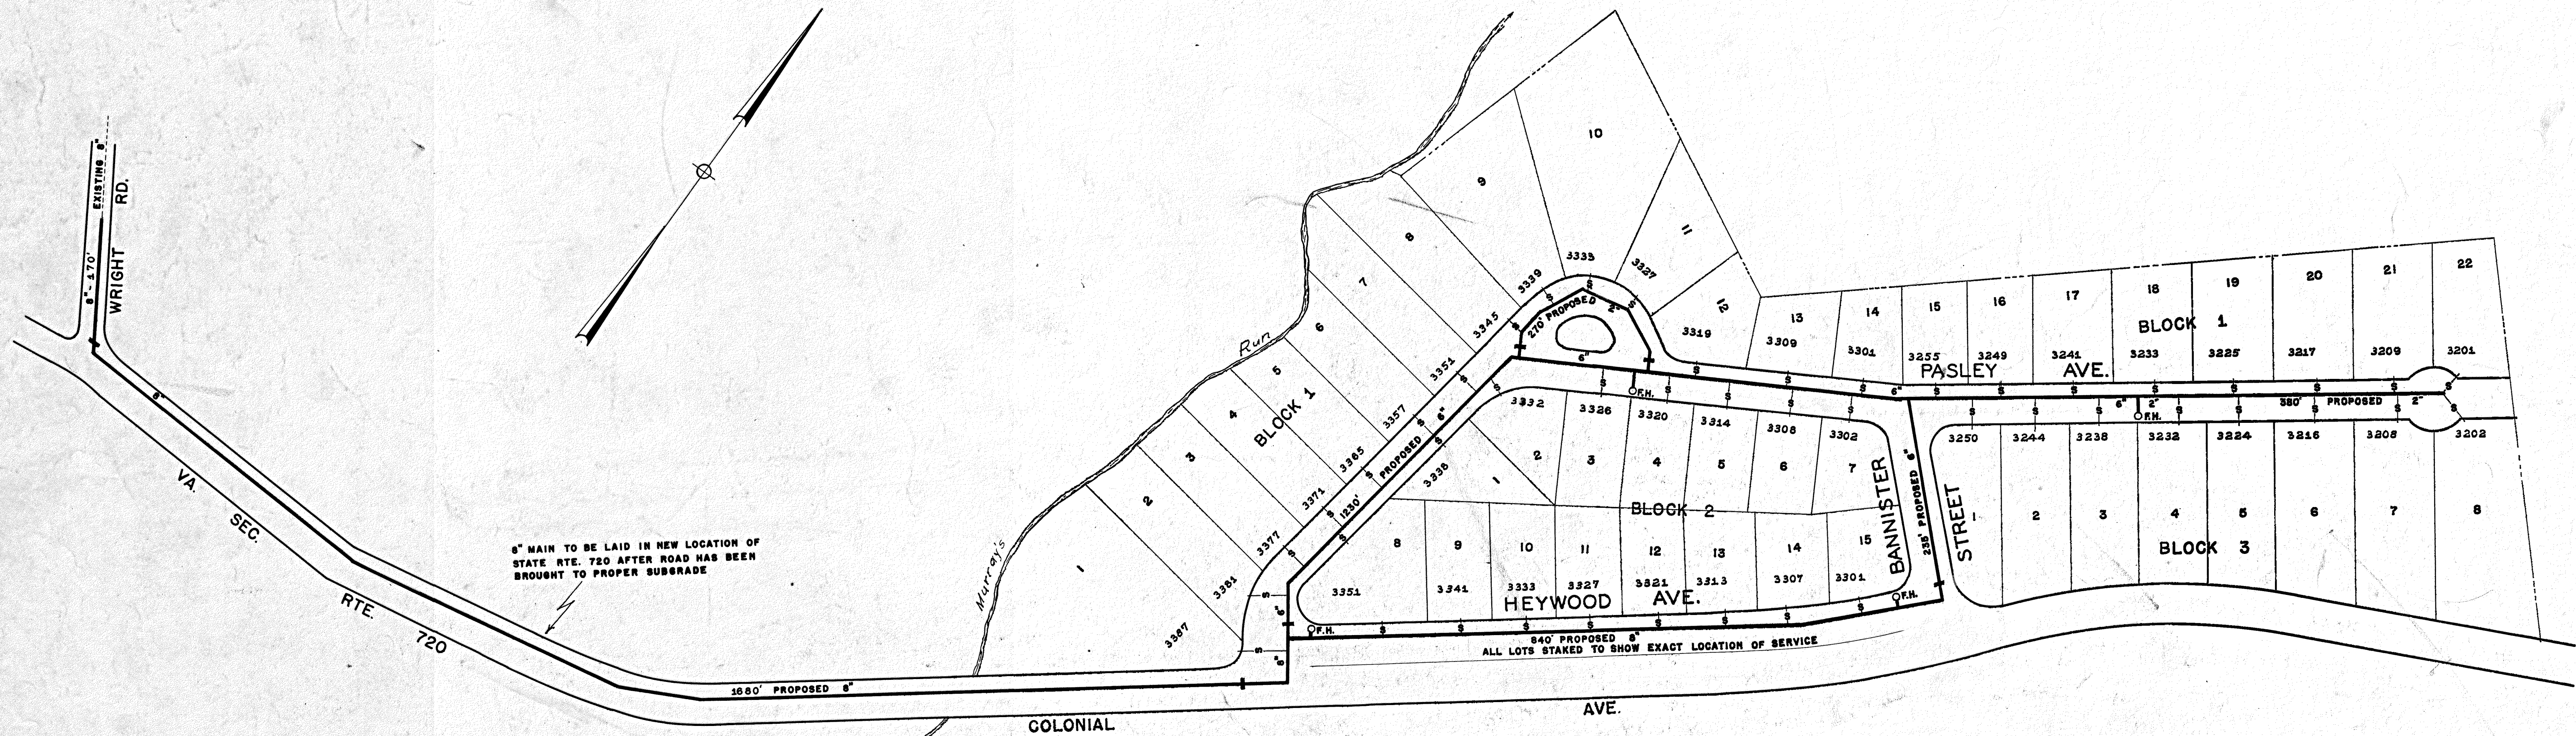

FINAL PLAN FOR WATER SYSTEM MAINS,
VALVES, FIRE HYDRANTS AND SERVICES
COST:

APPROVED:

W. Ruston
MGR. ROANOKE WATER DEPT.

J.R. Hildebrand
AGENT FOR ROANOKE PLANNING COMM.

H. Clute Boyles
CITY ENGINEER OF ROANOKE

W. W. W. W.
DIRECTOR OF PUBLIC WORKS

2-28-55
DATE

2/28/1955
DATE

2/28/1955
DATE

2-28-55
DATE

2-28-55
DATE

On Dist. Map

PROPOSED MAIN EXTENSION
IN
FRALIN PARK
NORTH OF COLONIAL AVE.
JAN. 21, 1955 SCALE 1"=100'