
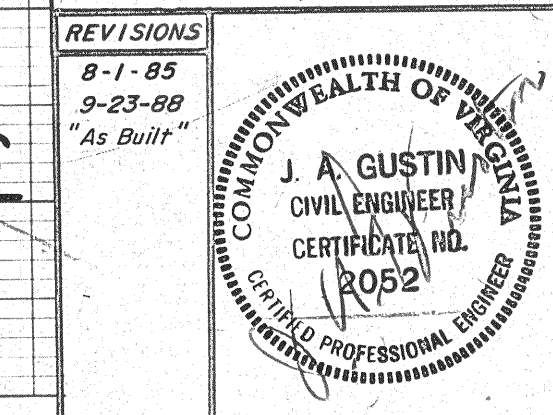
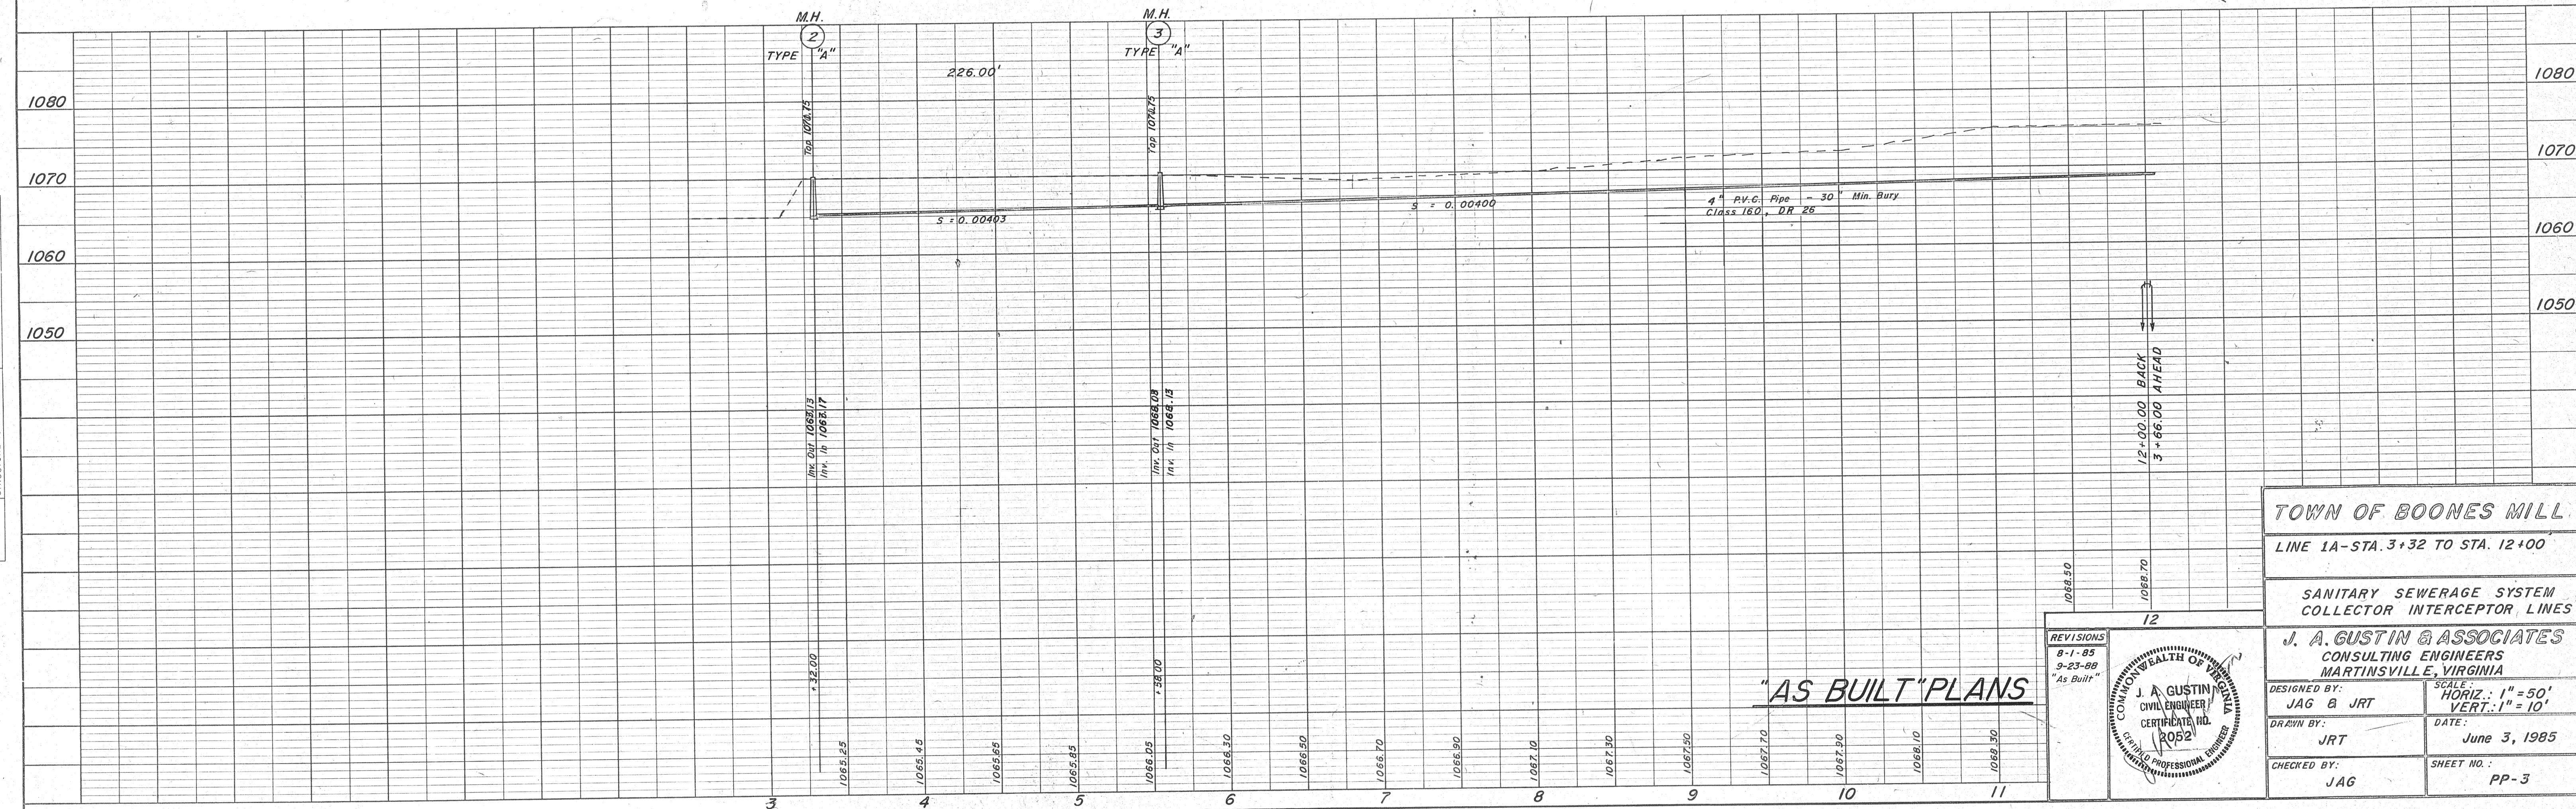


PLAN	SURVEYED	DATE
NOTE BOOK	PLOTTED	BY
NO.	ALIGNMENT CHECKED	
	RT. OF WAY CHECKED	

PROFILE	SURVEYED	DATE
NOTE BOOK	PROFILES CHECKED	BY
NO.	B. M. NOTED	
	STRUCTURE NOTATIONS CHNG	

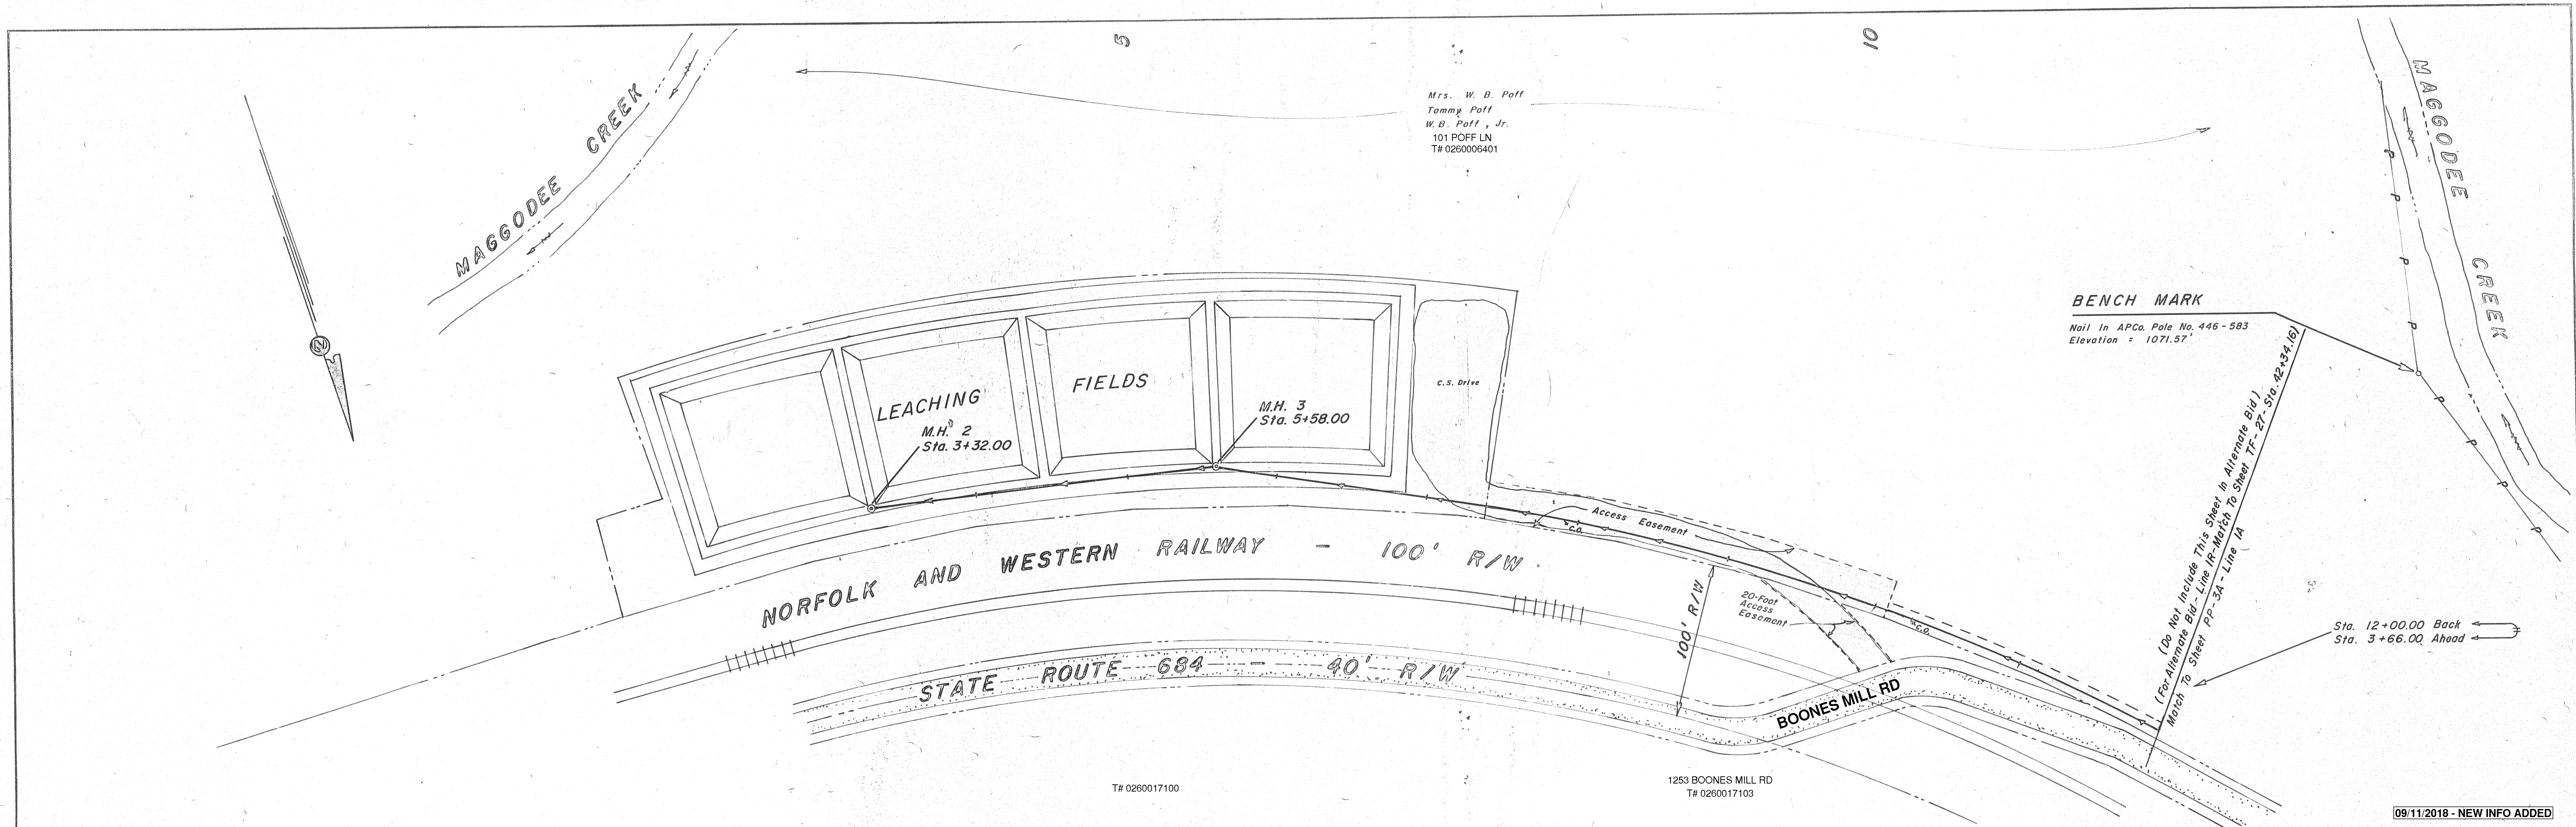

TOWN OF BOONES MILL	
LINE 1A-STA. 3+32 TO STA. 12+00	
SANITARY SEWERAGE SYSTEM COLLECTOR INTERCEPTOR LINES	
J. A. GUSTIN & ASSOCIATES CONSULTING ENGINEERS MARTINSVILLE, VIRGINIA	
DESIGNED BY: JAG & JRT	SCALE: HORIZ.: 1" = 50' VERT.: 1" = 10'
DRAWN BY: JRT	DATE: June 3, 1985
CHECKED BY: JAG	SHEET NO.: PP-3