
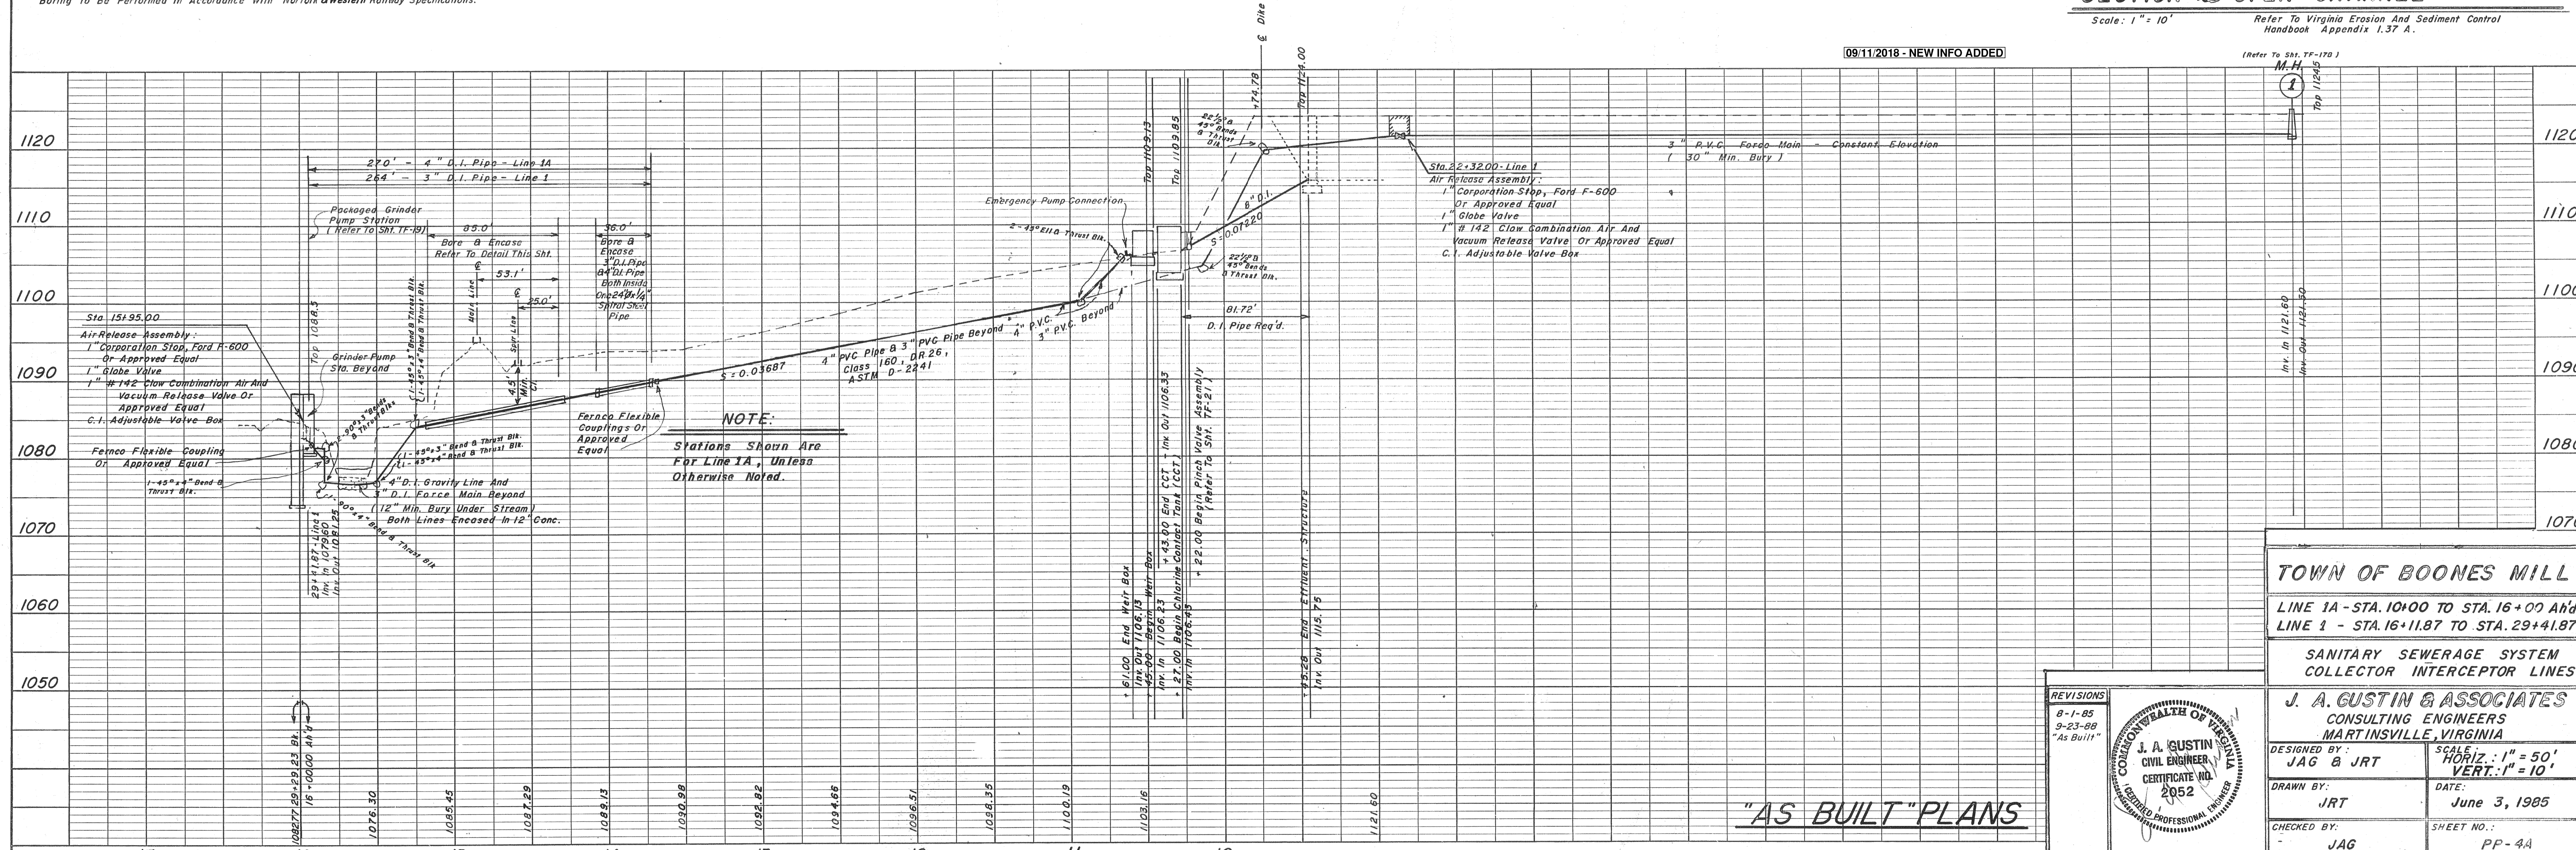


PLAN	SURVEYED	BY	DATE
NOTE BOOK	PLOTTED		
	CHECKED		
	RT. OF WAY CHECKED		

PROFILE	SURVEYED	BY	DATE
NOTE BOOK	PLOTTED		
	CHECKED		
	STRUCTURE NOTATIONS CHECKED		

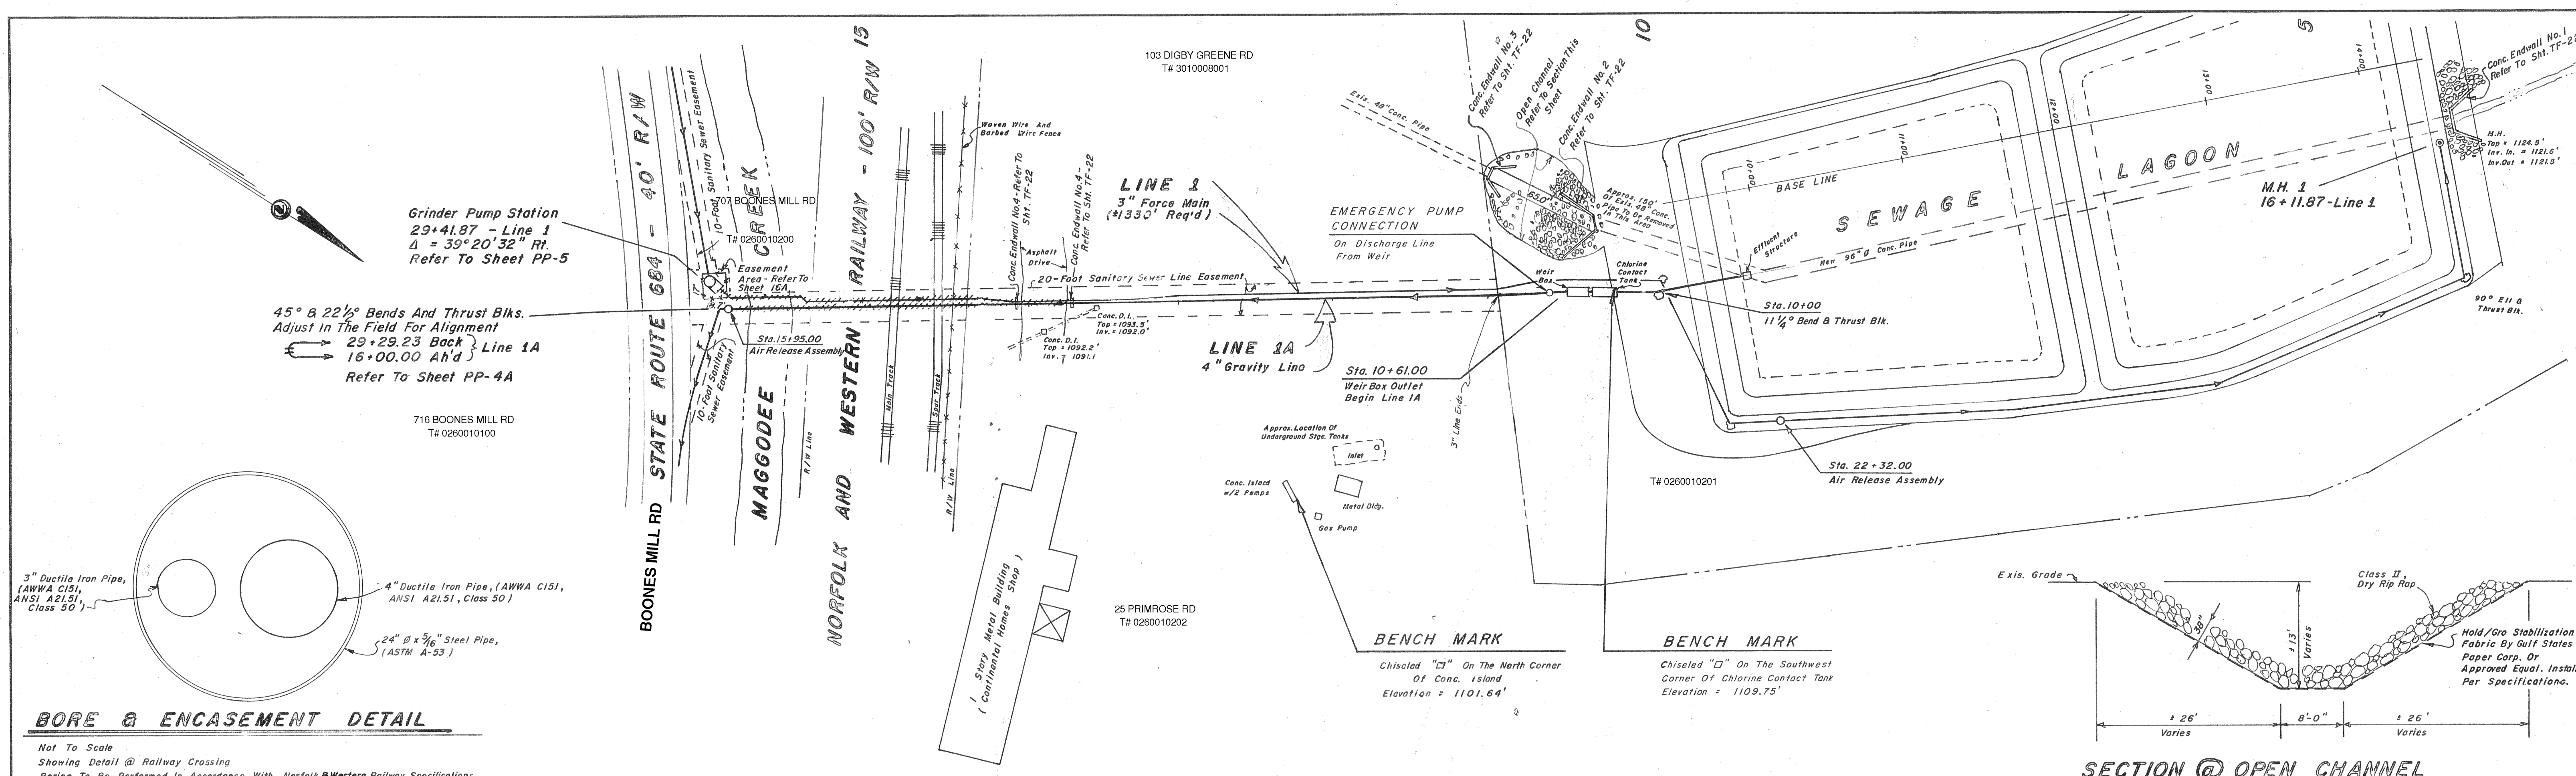

TOWN OF BOONES MILL

LINE 1A - STA. 10+00 TO STA. 16+00 AND
LINE 1 - STA. 16+11.87 TO STA. 29+41.87

SANITARY SEWERAGE SYSTEM
COLLECTOR INTERCEPTOR LINES

J. A. GUSTIN & ASSOCIATES
CONSULTING ENGINEERS
MARTINSVILLE, VIRGINIA

DESIGNED BY: JAG & JRT
DRAWN BY: JRT
CHECKED BY: JAG

SCALE: HORIZ.: 1" = 50'
VERT.: 1" = 10'

DATE: June 3, 1985
SHEET NO.: PP-4A