
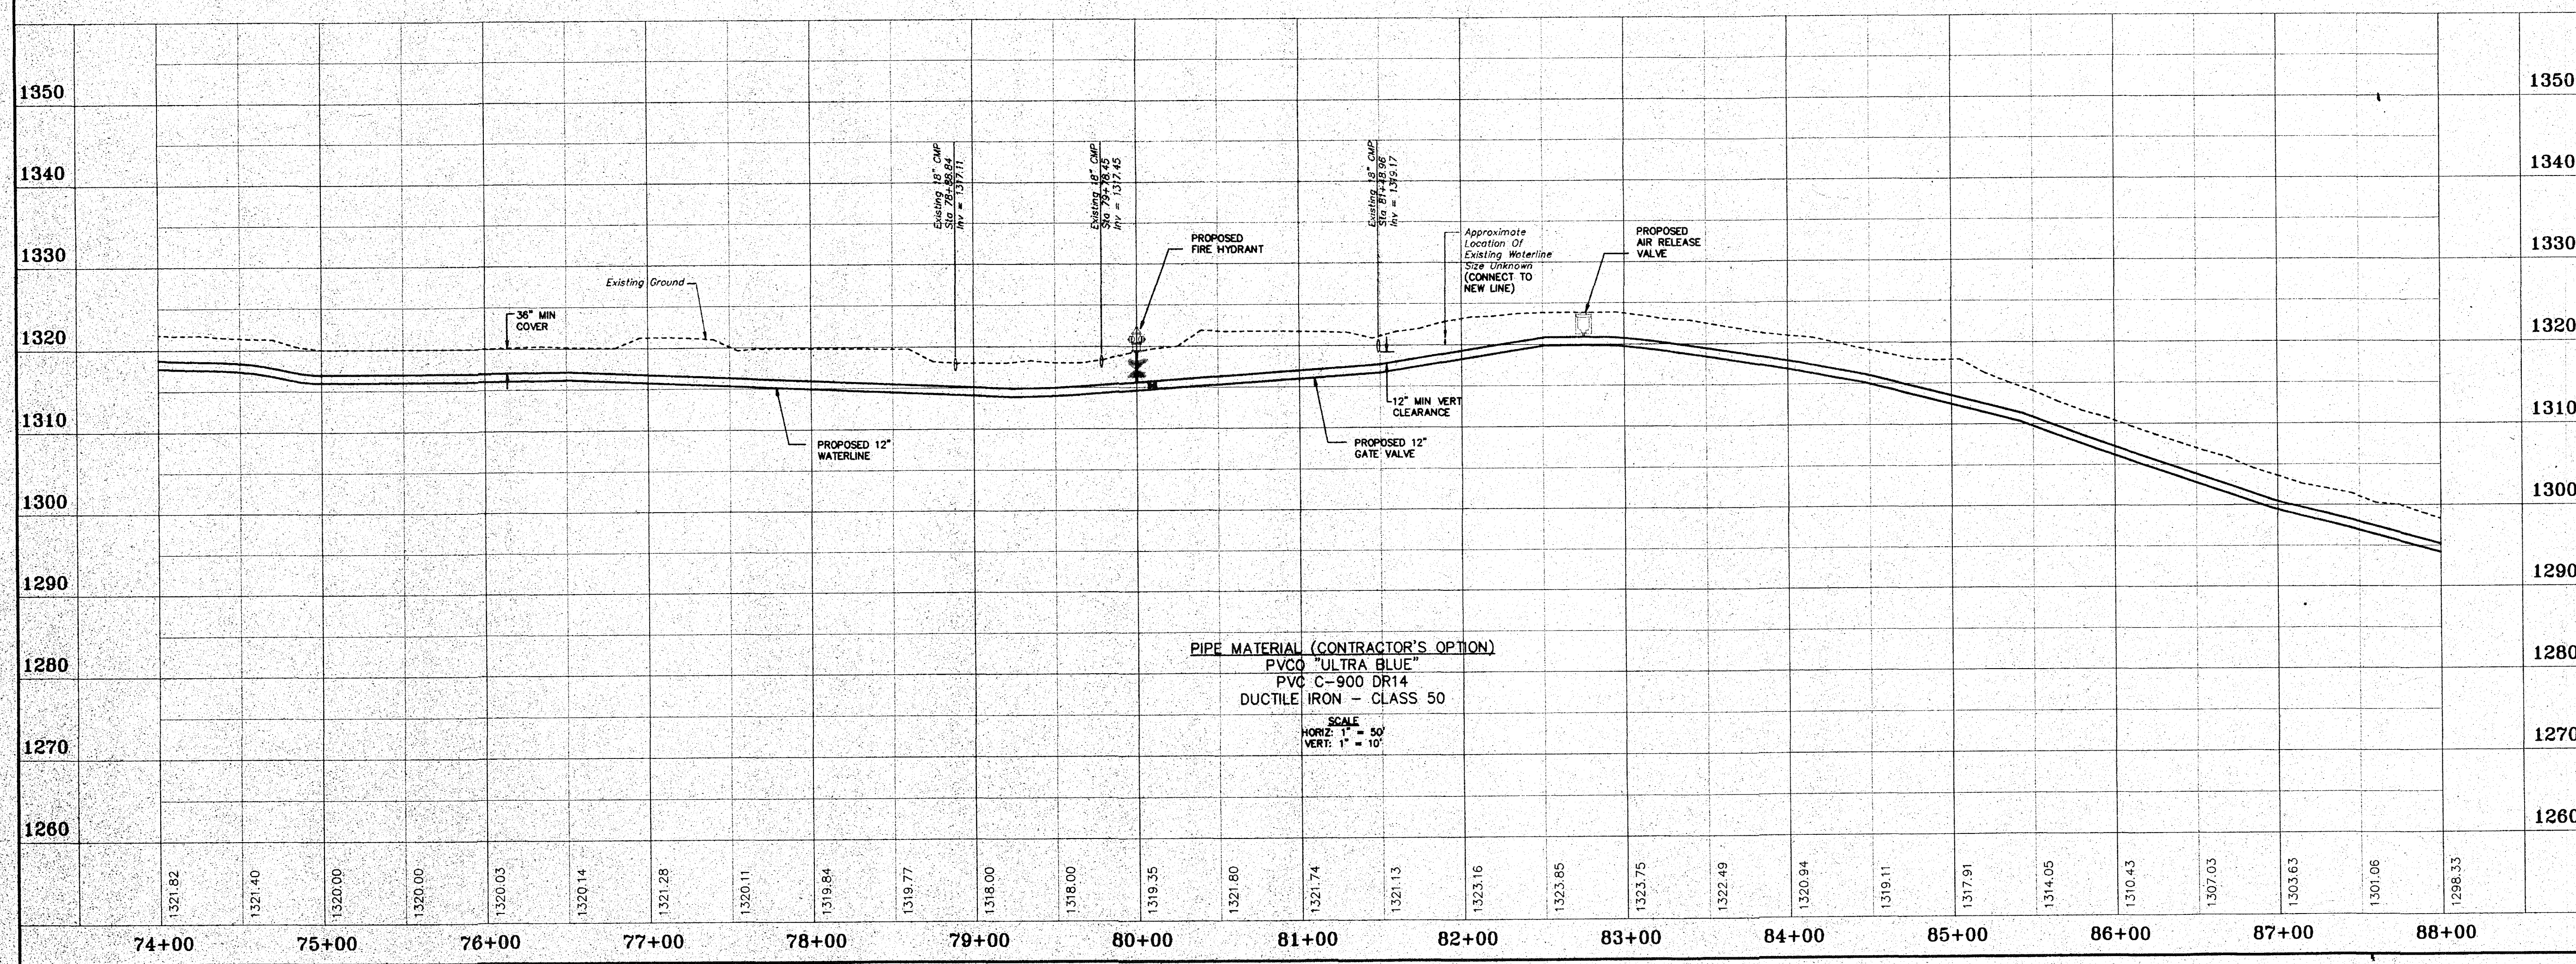


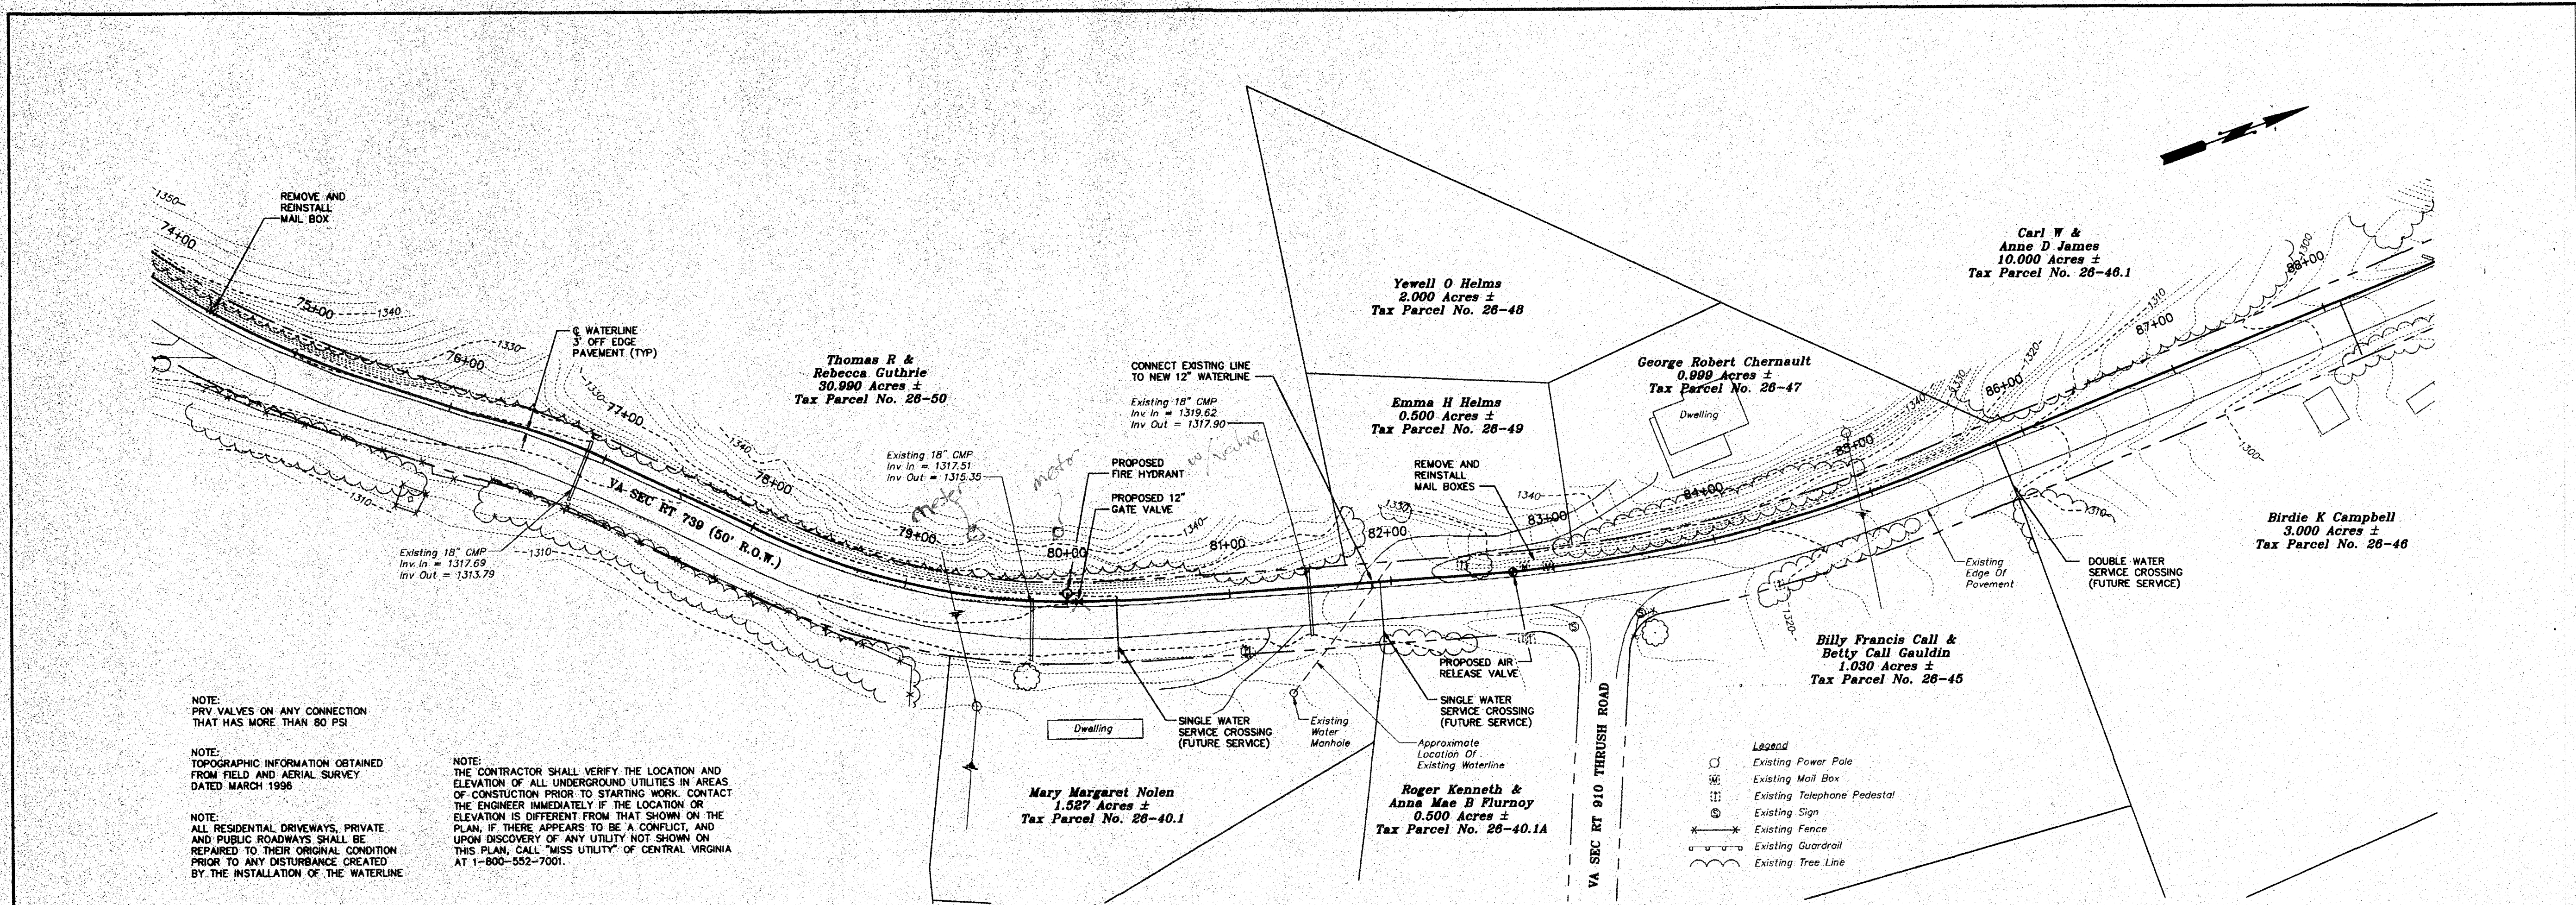

DATE	09/18/96
REVISIONS	1
ADJUST NOTES	09/18/96

SCALE: 1" = 50'

DRAWN BY: MMB

CHKD: RCL

DATE: JUNE 19, 1996

JOB NO.: 960210

ACAD #: RCP06033

-LANG-
engineering co.

Consulting Engineers - Land Planners

P.O. BOX 7566 ROANOKE, VA 24019 (540)366-4800

WATERLINE EXTENSION
WATER SUPPLY PROJECT CIG95-32
TOWN OF BOONES MILL
FRANKLIN COUNTY, VIRGINIA

SHEET NO. 8

13