
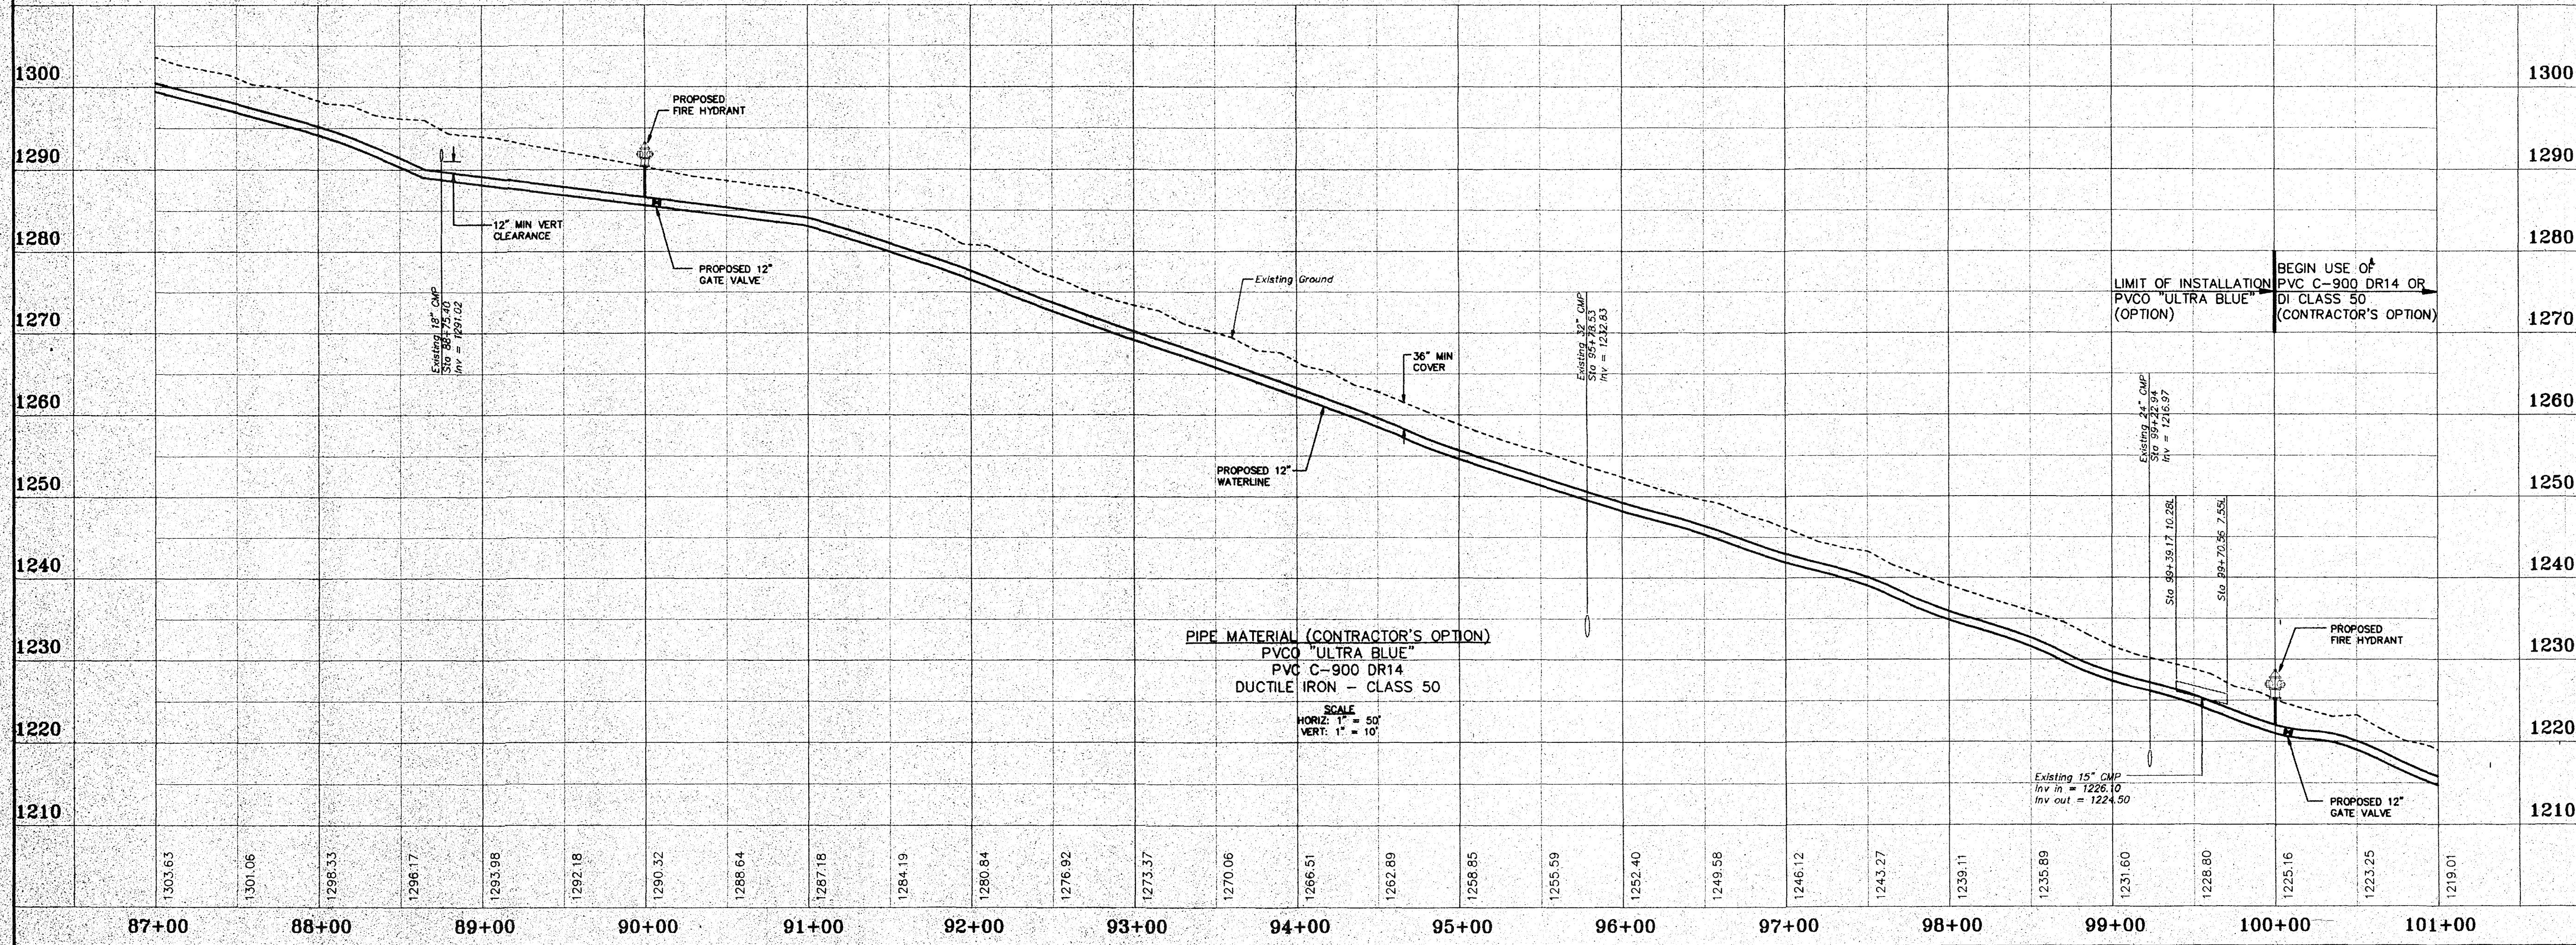


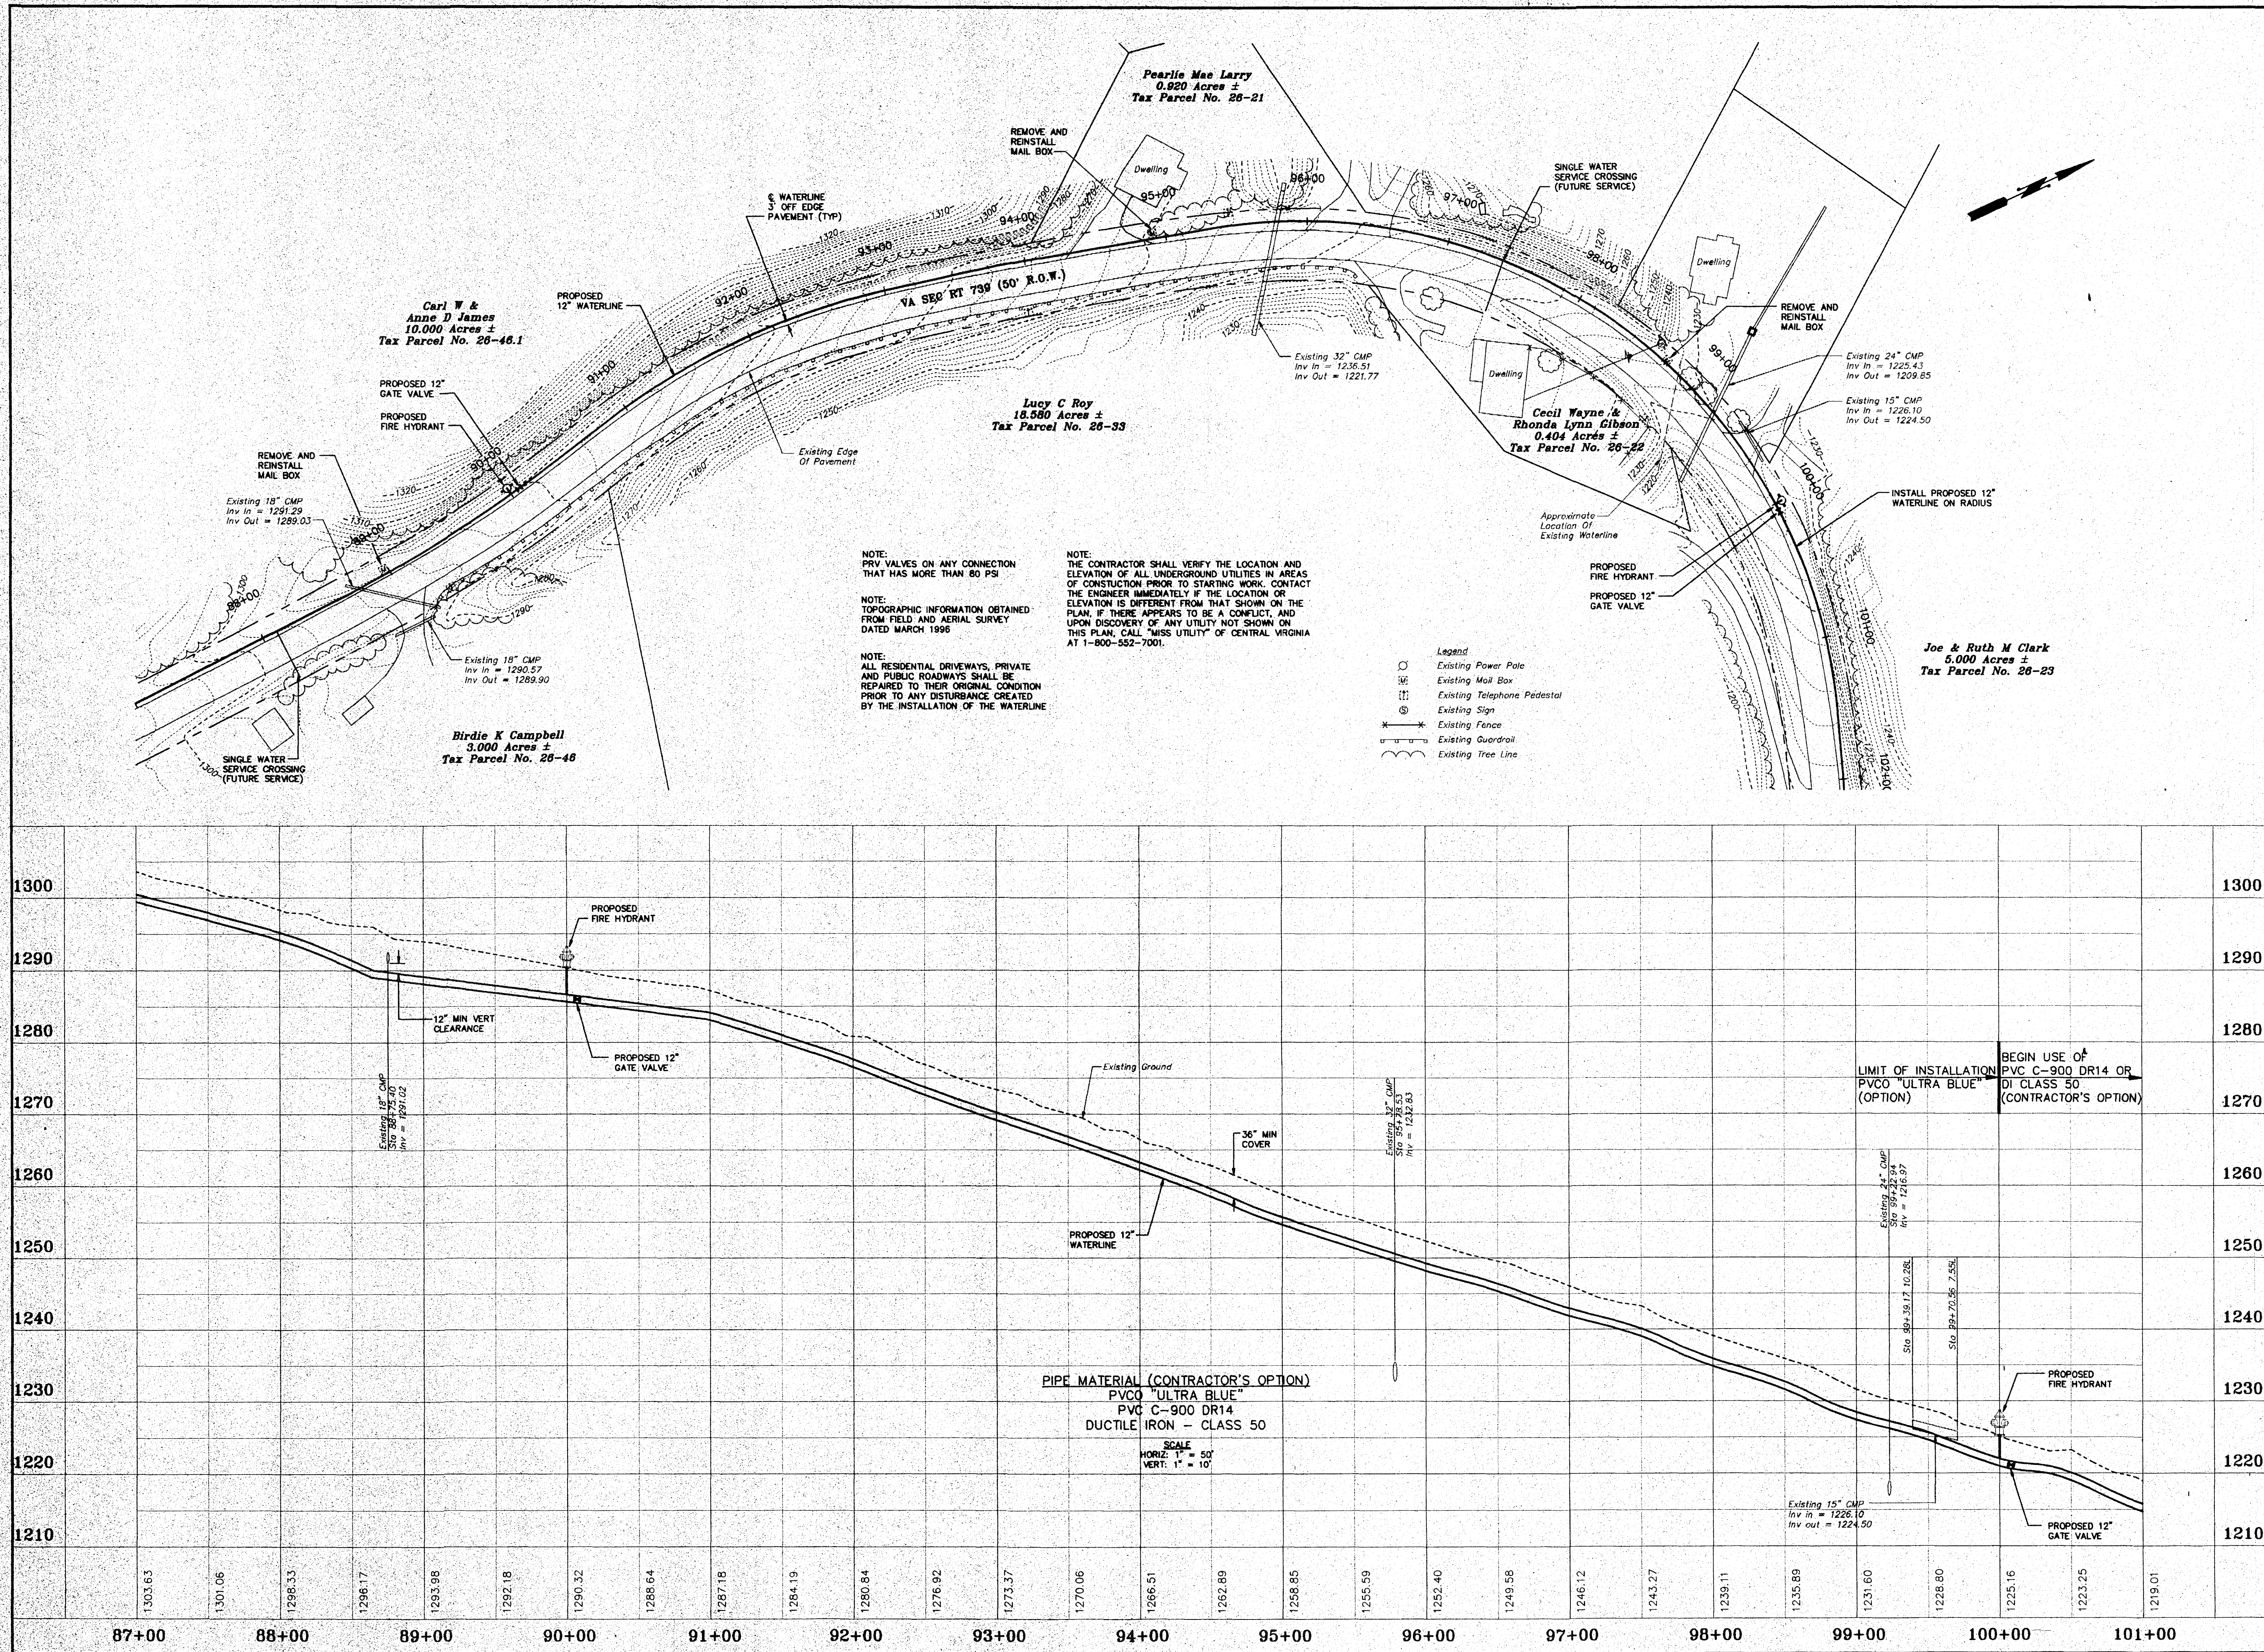

DATE	09/18/96
REVISIONS	1
SCALE: 1" = 50'	200
DATE: JUNE 19, 1996	100
JOB No.: 960210	50
ACAD #: RCP07033	25
DRAWN BY: MMB	0
CHKD: RGL	

-LANG-
engineering co.
Consulting Engineers - Land Planners
P.O. BOX 7566 ROANOKE, VA 24019 (540)366-4800

WATERLINE EXTENSION
WATER SUPPLY PROJECT CIG95-32
TOWN OF BOONES MILL
FRANKLIN COUNTY, VIRGINIA

SHEET NO.
9
OF