

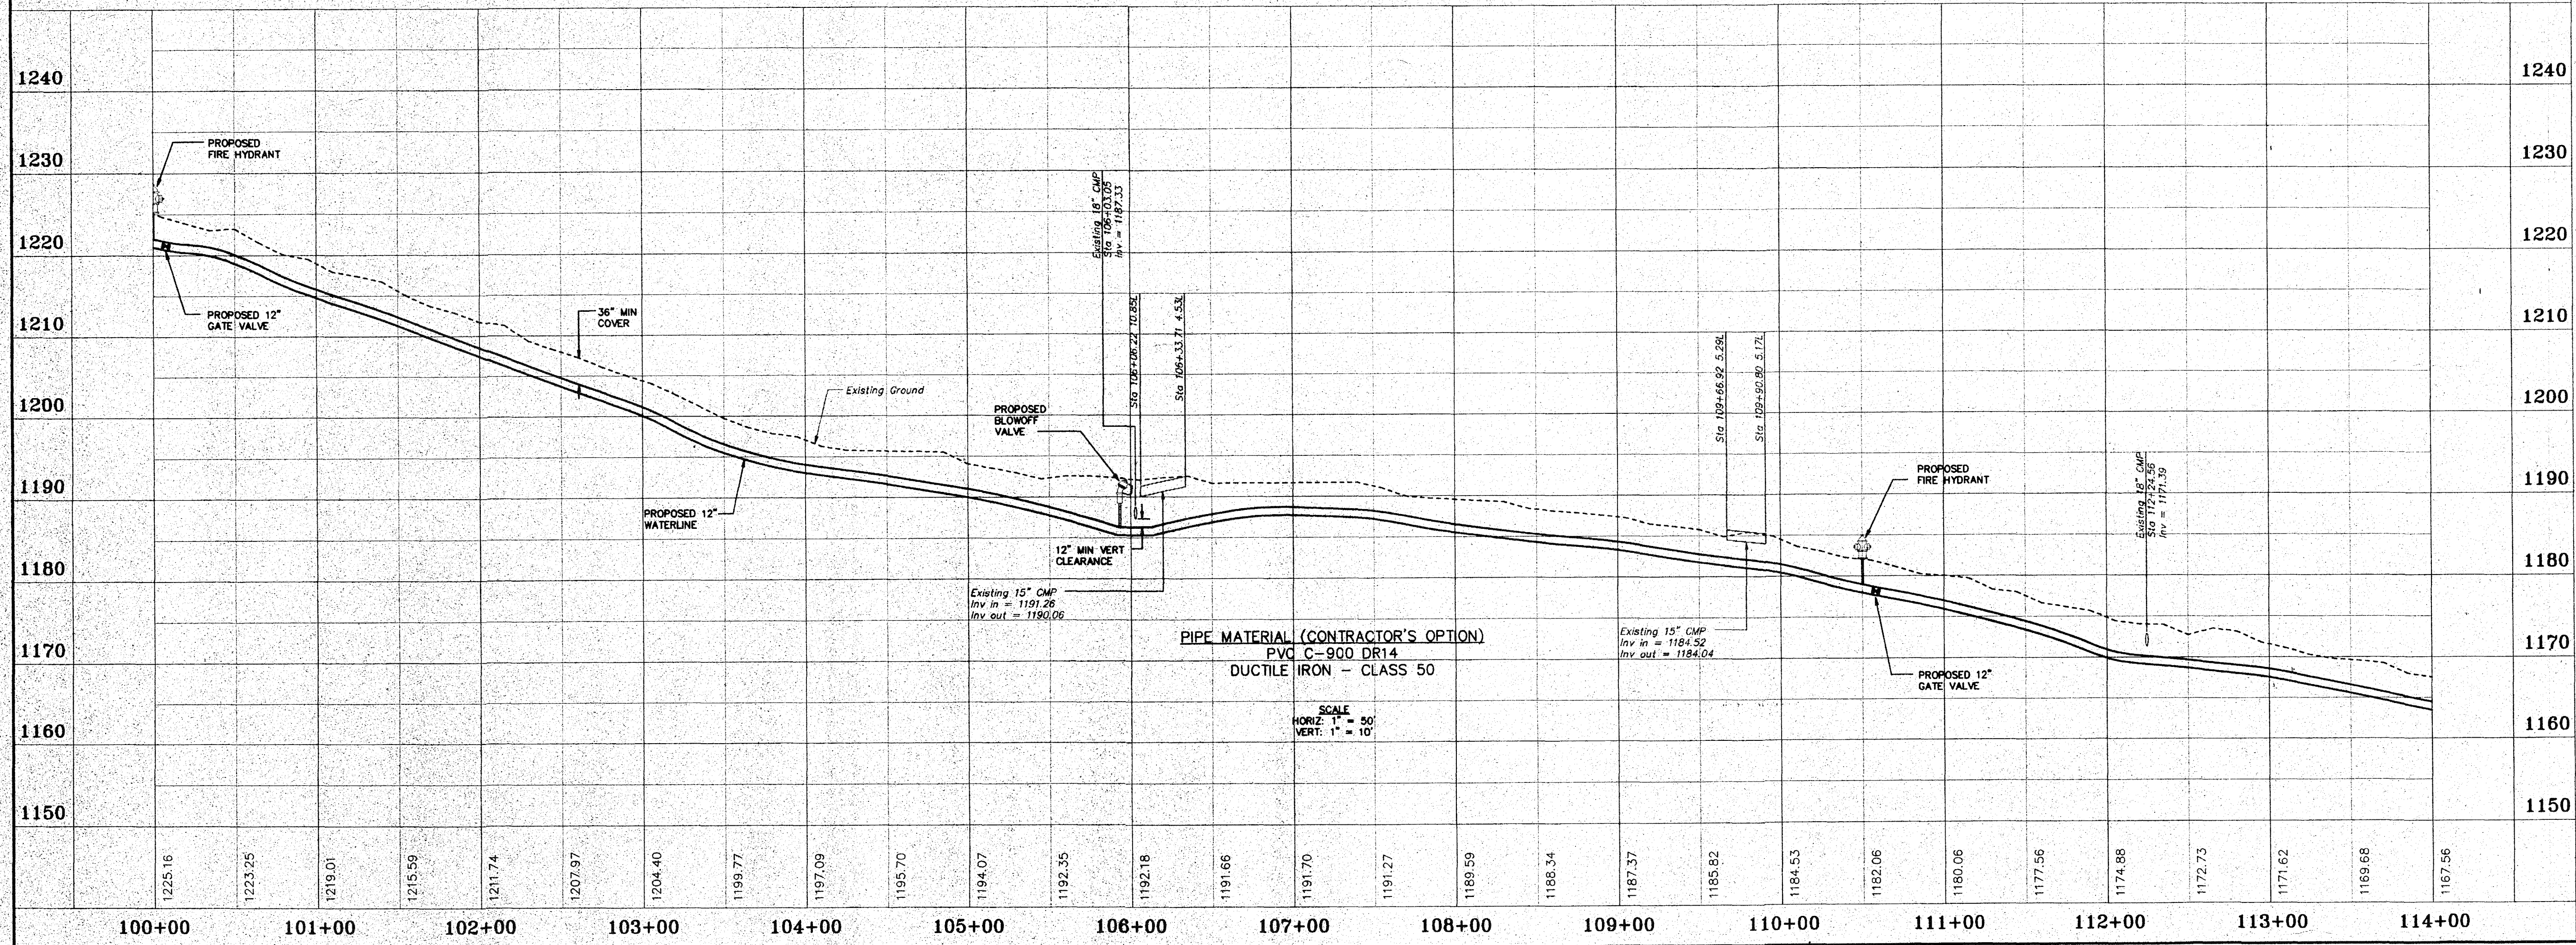


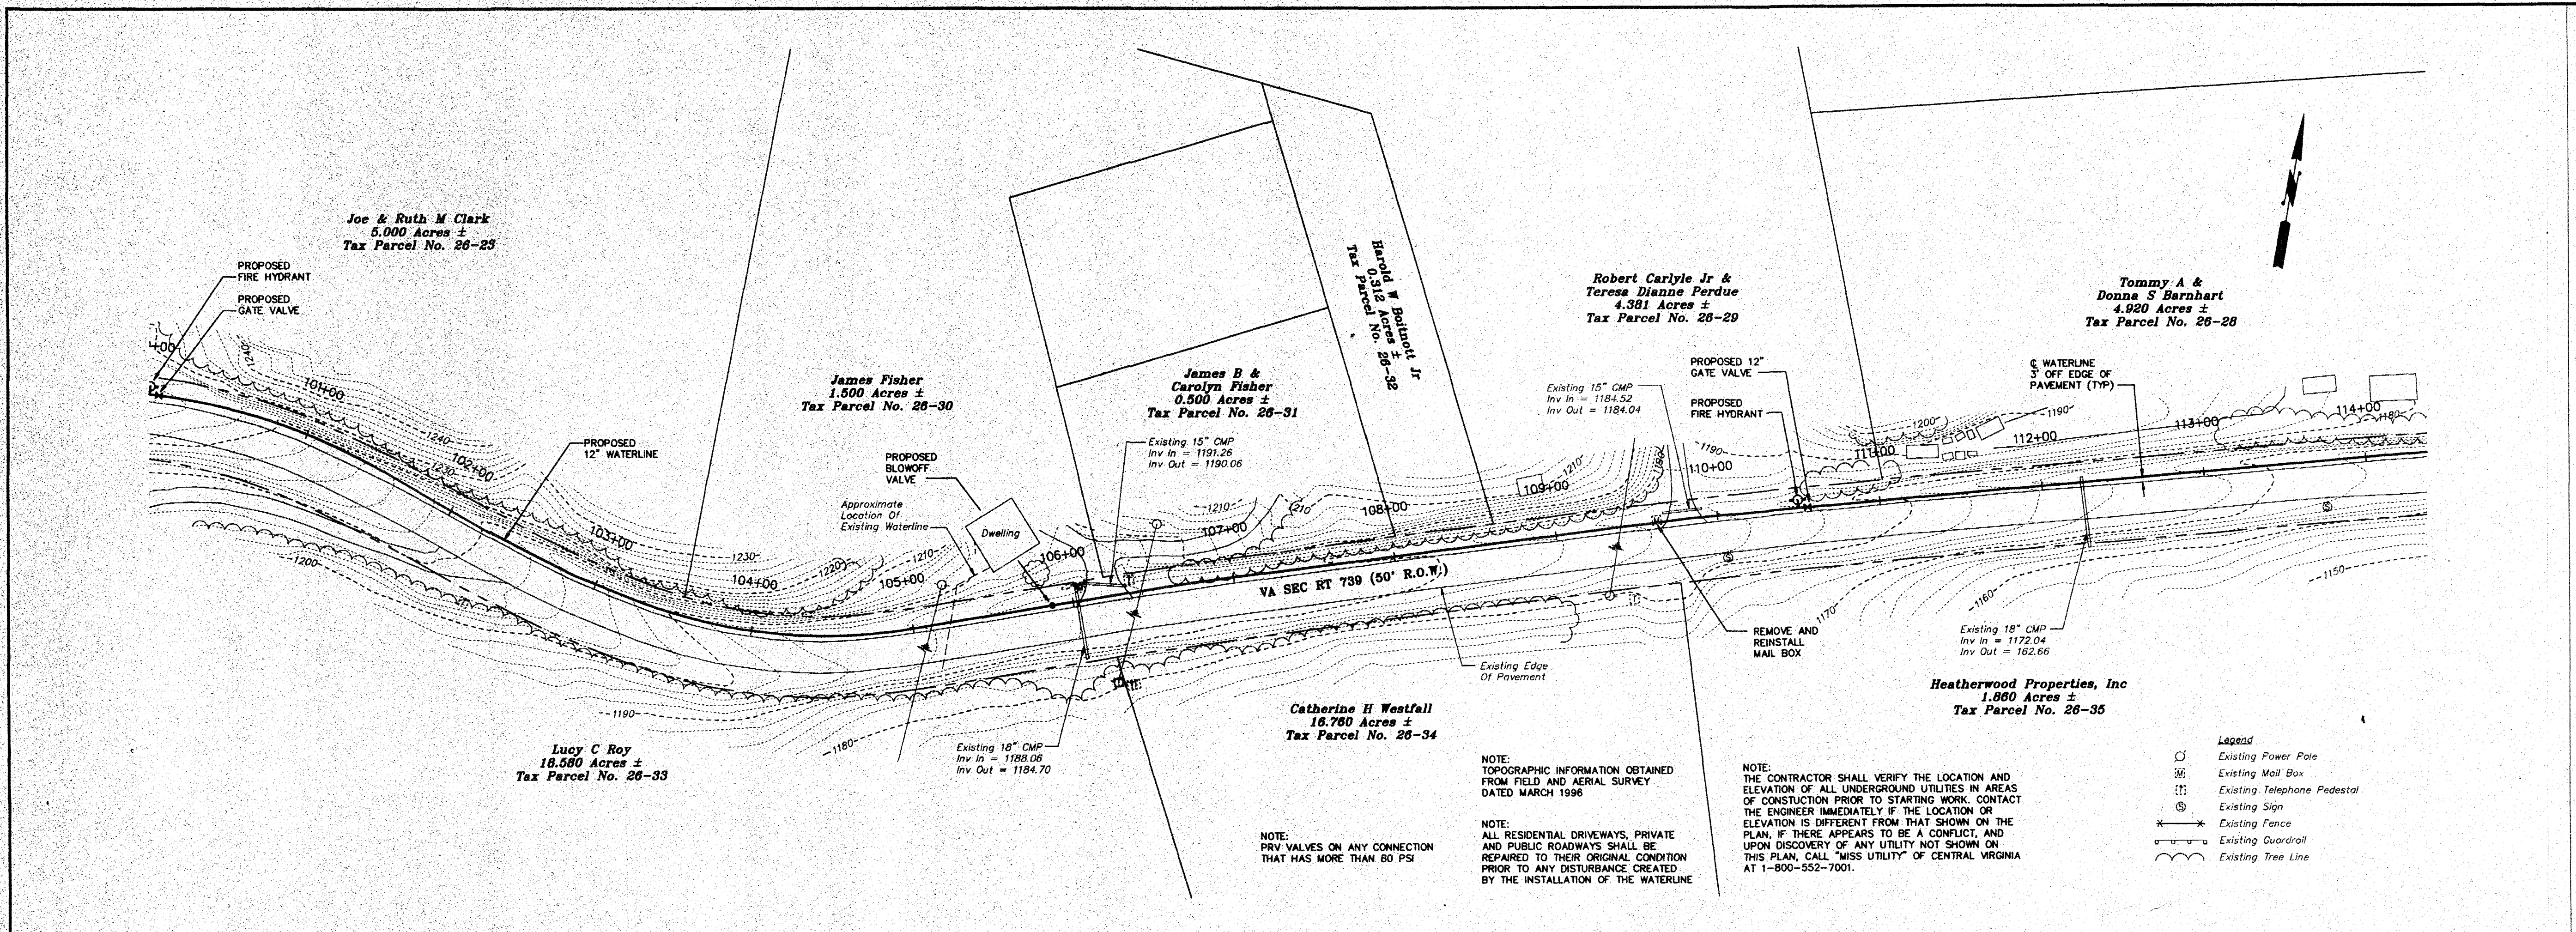

DATE	
6	
5	
4	
3	
2	
1	ADJUST NOTES
REVISIONS	

DATE: JUNE 19, 1996	SCALE: 1" = 50'
JOB No.: 960210	DRAWN BY: MMB
ACAD #: RCP08033	CHKD: RGL
0 25 50 100 200	

-LANG-
engineering co.
Consulting Engineers - Land Planners
P.O. BOX 7566 ROANOKE, VA 24019 (540)366-4500

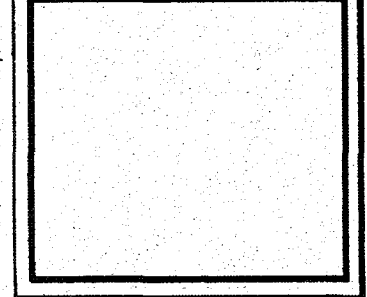

WATERLINE EXTENSION
WATER SUPPLY PROJECT CIG95-32
TOWN OF BOONES MILL
FRANKLIN COUNTY, VIRGINIA