


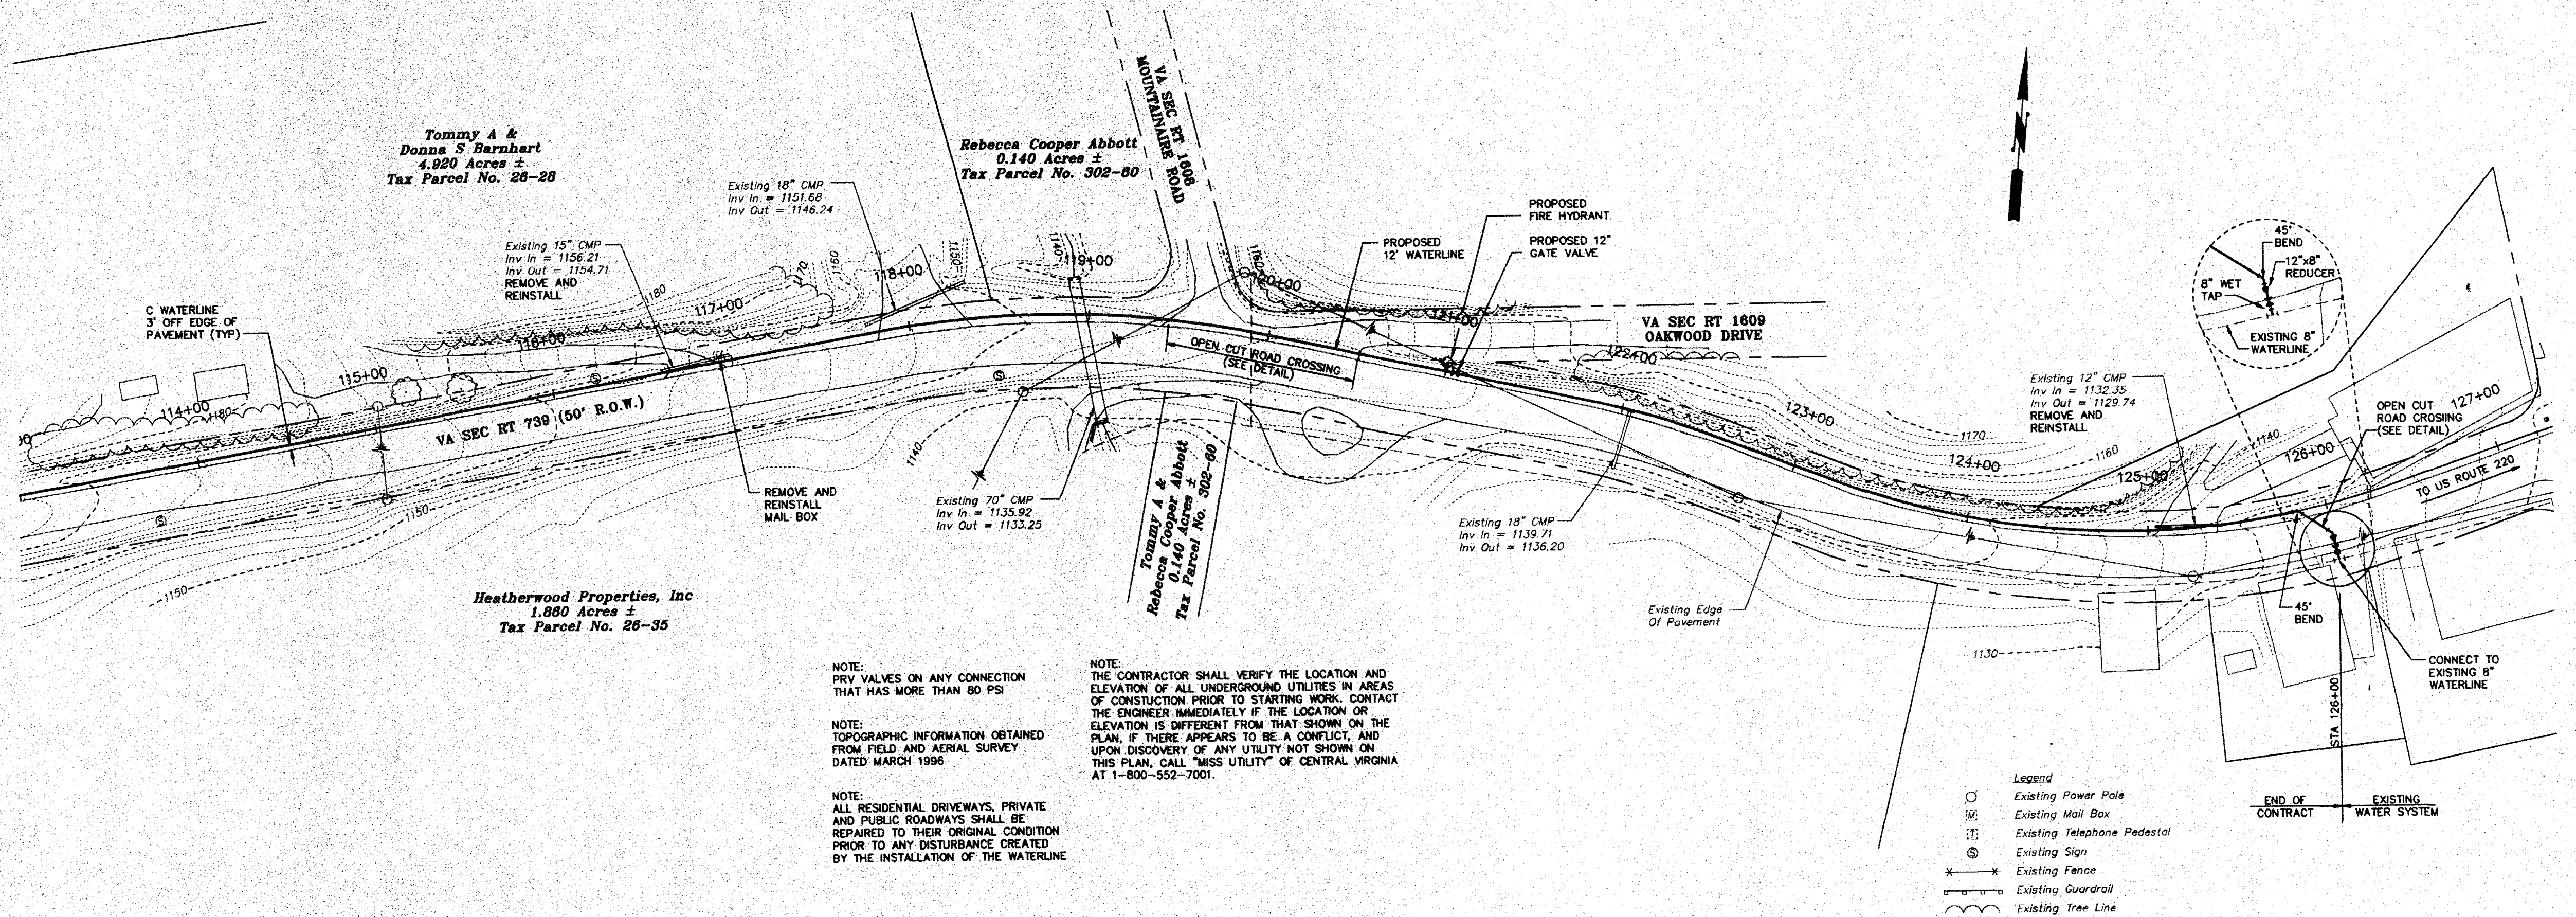


NOTE:
PRV VALVES ON ANY CONNECTION THAT HAS MORE THAN 80 PSI

NOTE:
TOPOGRAPHIC INFORMATION OBTAINED FROM FIELD AND AERIAL SURVEY DATED MARCH 1996

NOTE:
ALL RESIDENTIAL DRIVEWAYS, PRIVATE AND PUBLIC ROADWAYS SHALL BE REPAIRED TO THEIR ORIGINAL CONDITION PRIOR TO ANY DISTURBANCE CREATED BY THE INSTALLATION OF THE WATERLINE

NOTE:
THE CONTRACTOR SHALL VERIFY THE LOCATION AND ELEVATION OF ALL UNDERGROUND UTILITIES IN AREAS OF CONSTRUCTION PRIOR TO STARTING WORK. CONTACT THE ENGINEER IMMEDIATELY IF THE LOCATION OR ELEVATION IS DIFFERENT FROM THAT SHOWN ON THE PLAN. IF THERE APPEARS TO BE A CONFLICT, AND UPON DISCOVERY OF ANY UTILITY NOT SHOWN ON THIS PLAN, CALL "MISS UTILITY" OF CENTRAL VIRGINIA AT 1-800-552-7001.

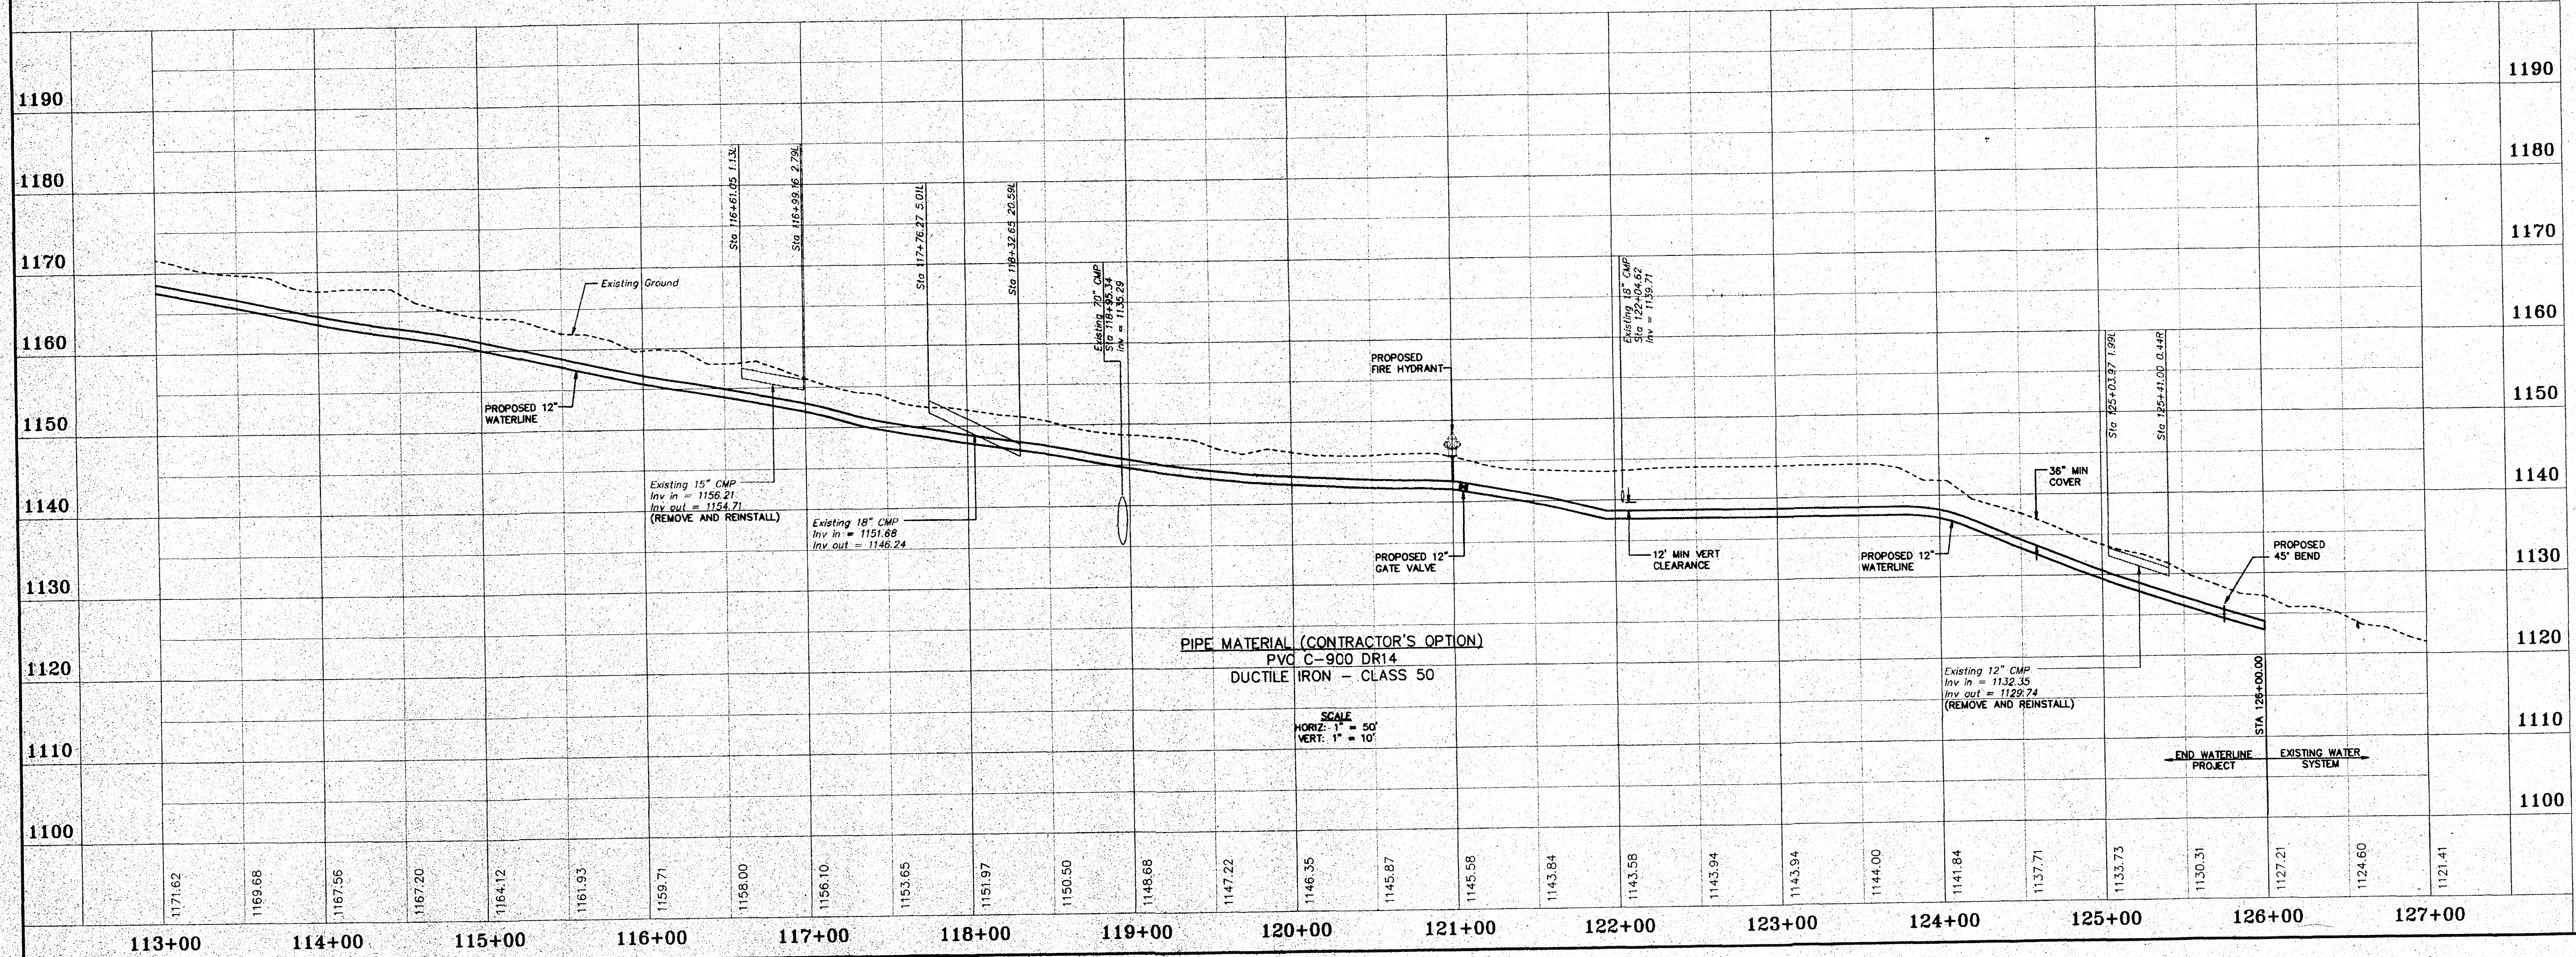

DATE	09/18/96
REVISIONS	1 ADJUST NOTES
6	
5	
4	
3	
2	
1	

SCALE: 1" = 50'

DATE: JUNE 19, 1996

JOB NO.: 960210

ACAD #: RCP09033

DRAWN BY: MMB

CHKD: RGL

200

100

50

25

0

-LANG-
engineering co.
Consulting Engineers - Land Planners
P.O. BOX 7566 ROANOKE, VA 24019 (540) 366-4800

**WATERLINE EXTENSION
WATER SUPPLY PROJECT CIG95-32
TOWN OF BOONES MILL
FRANKLIN COUNTY, VIRGINIA**

SHEET NO. 11

13