



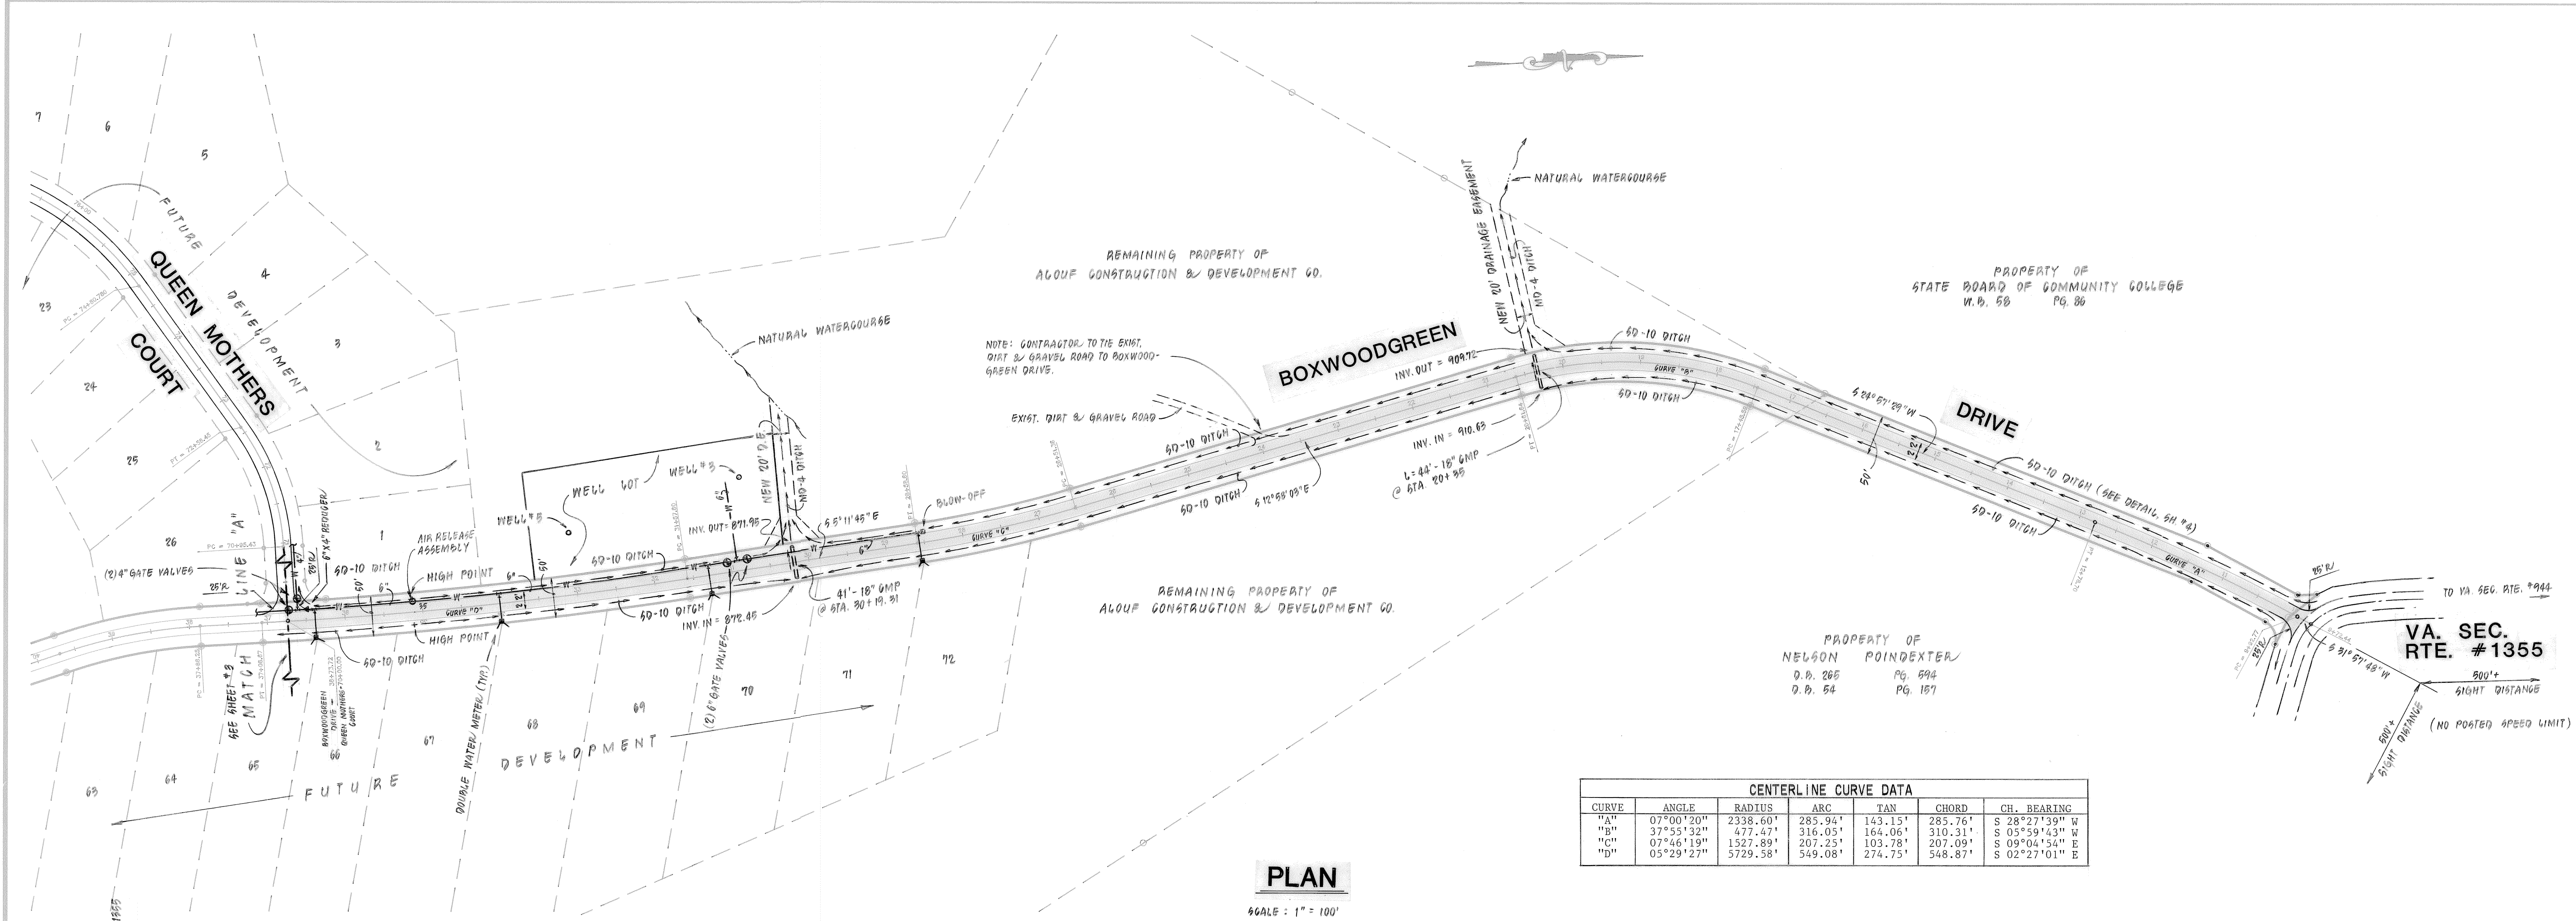

CENTERLINE CURVE DATA						
CURVE	ANGLE	RADIUS	ARC	TAN	CHORD	CH. BEARING
"A"	07°00'12"	2338.60'	285.94'	143.15'	285.76'	S 28°27'39" W
"B"	37°55'32"	477.47'	316.05'	164.06'	310.31'	S 05°59'43" W
"C"	07°46'19"	1527.89'	207.25'	103.78'	207.09'	S 09°04'54" E
"D"	05°29'27"	5729.58'	549.08'	274.75'	548.87'	S 02°27'01" E

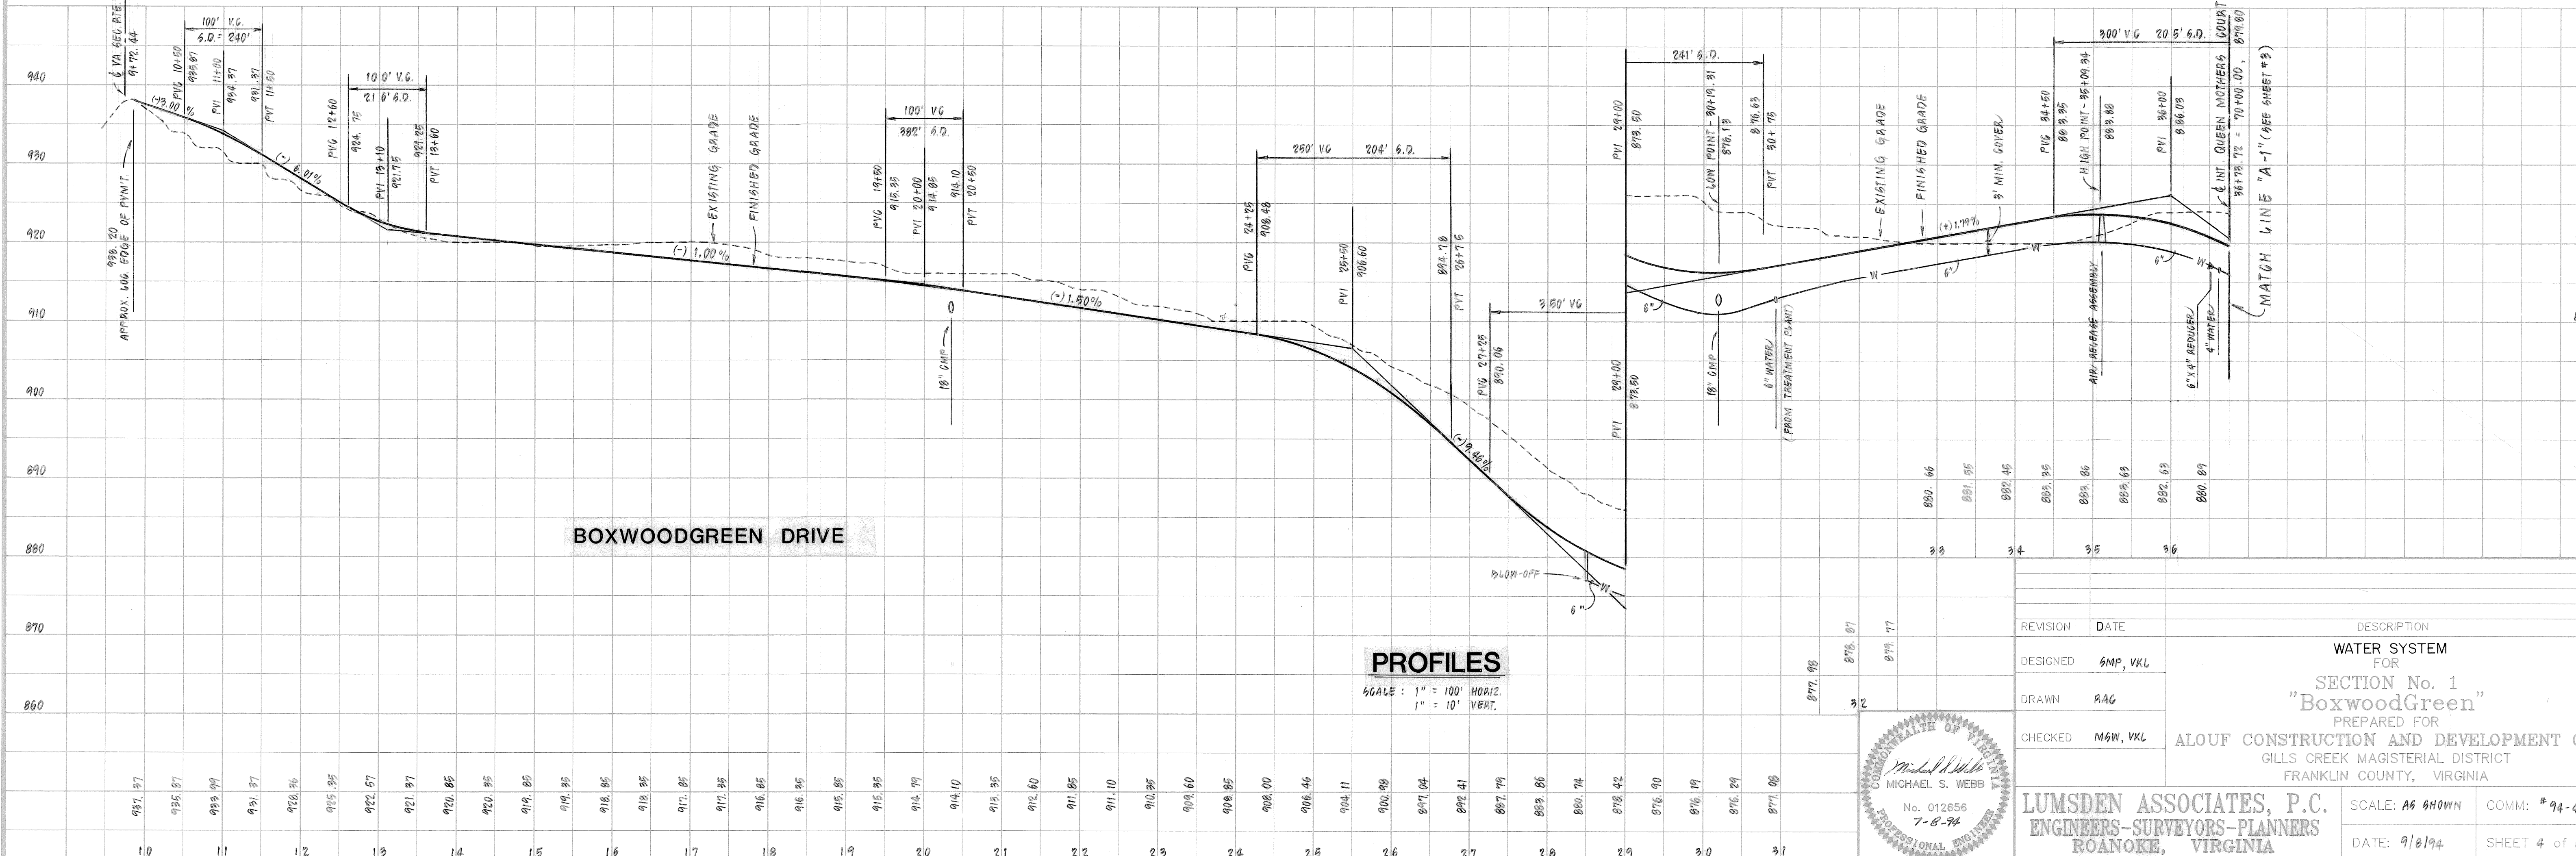

REVISION	DATE	DESCRIPTION
DESIGNED	6MP, VKL	WATER SYSTEM FOR
DRAWN	RAG	SECTION No. 1
CHECKED	M&W, VKL	"BoxwoodGreen"
		PREPARED FOR
		ALOUF CONSTRUCTION AND DEVELOPMENT CO.
		GILLS CREEK MAGISTERIAL DISTRICT
		FRANKLIN COUNTY, VIRGINIA
		LUMSDEN ASSOCIATES, P.C.
		ENGINEERS-SURVEYORS-PLANNERS
		ROANOKE, VIRGINIA
SCALE: AS SHOWN		COMM: #94-48
DATE: 9/8/94		SHEET 4 of 5