


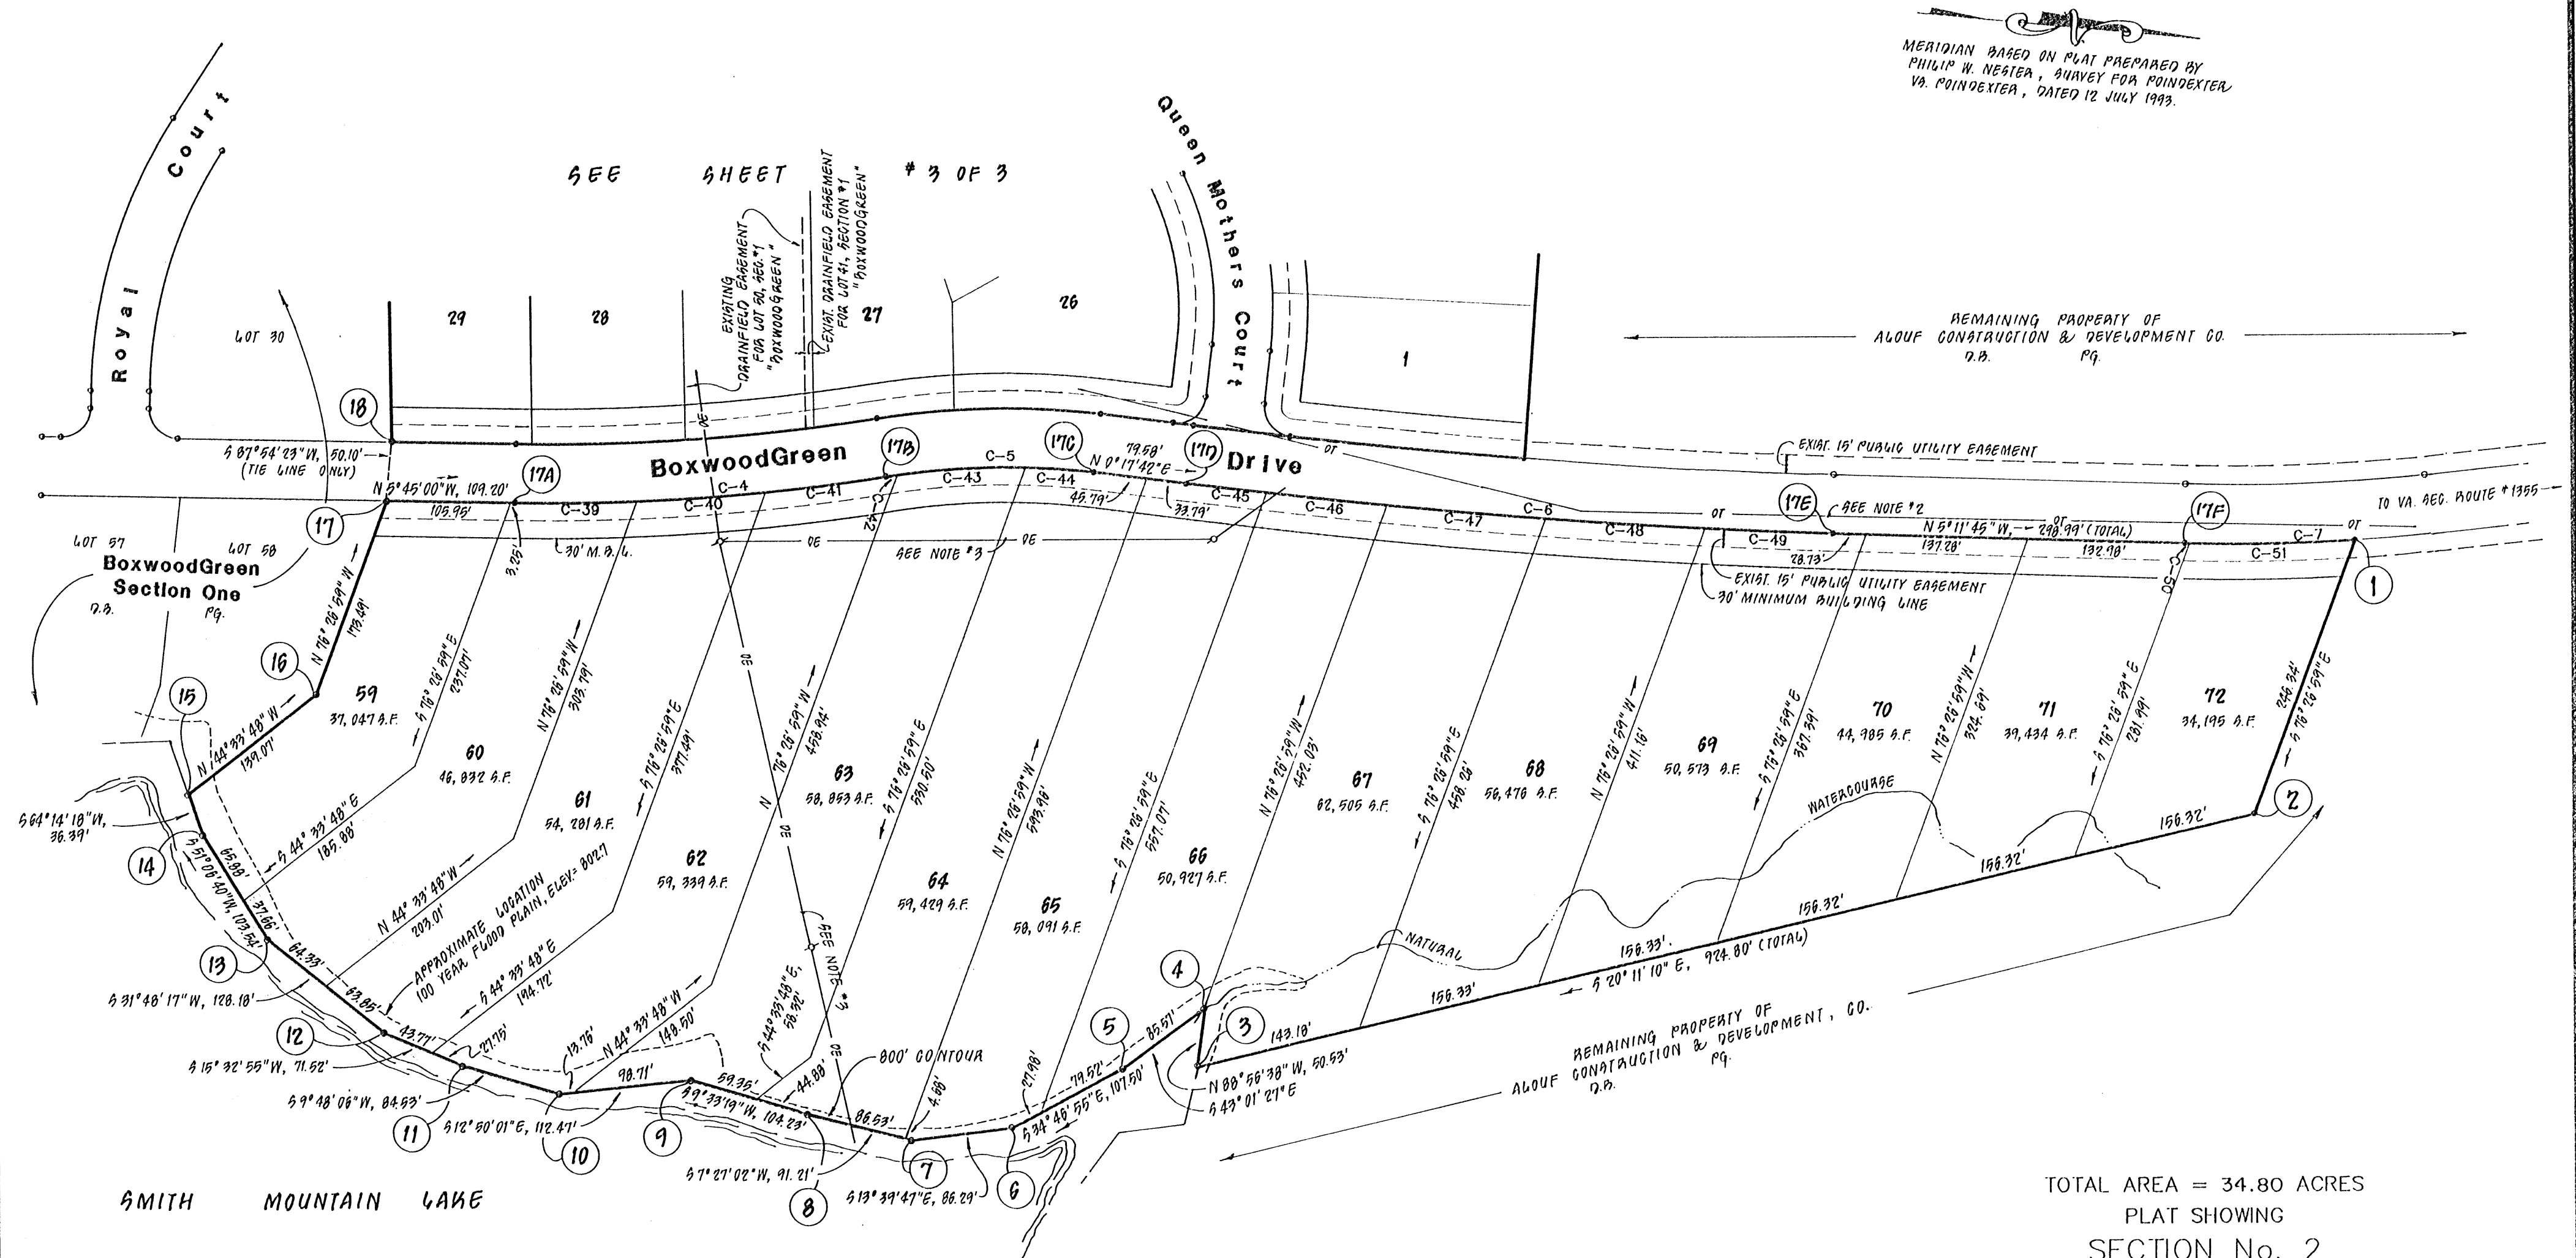

”BoxwoodGreen”


PROPERTY OF

ALOUF' CONSTRUCTION &
DEVELOPMENT CO.

GILLS CREEK MAGISTERIAL DISTRICT
FRANKLIN COUNTY, VIRGINIA

SCALE: 1" = 100' DATE: 13 JULY 1994

LUMSDEN ASSOCIATES, P.C.
ENGINEERS—SURVEYORS—PLANNERS
ROANOKE, VIRGINIA

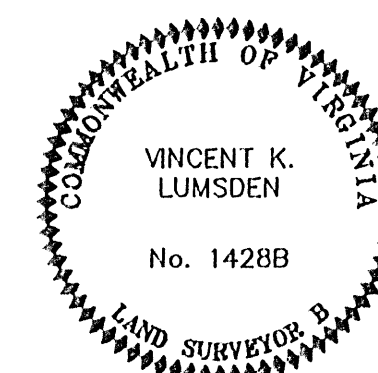

NOTES:

- 1) SEE SHEET 1 OF 3 FOR CURVE DATUM.
- 2) LEE TELEPHONE COMPANY LINE TO BE RELOCATED OR VACATED.
- 3) APPALACHAIN POWER COMPANY EASEMENT TO BE RELOCATED OR VACATED.

LEGEND

P.U.E. - PUBLIC UTILITY EASEMENT
M.B.L. - MINIMUM BUILDING LINE
D.E. - DRAINAGE EASEMENT