


NOTES:
1. WATER SERVICES FOR LOTS 73 AND 83 - 86 SHALL BE EQUIPPED WITH PRESSURE REDUCING VALVES.

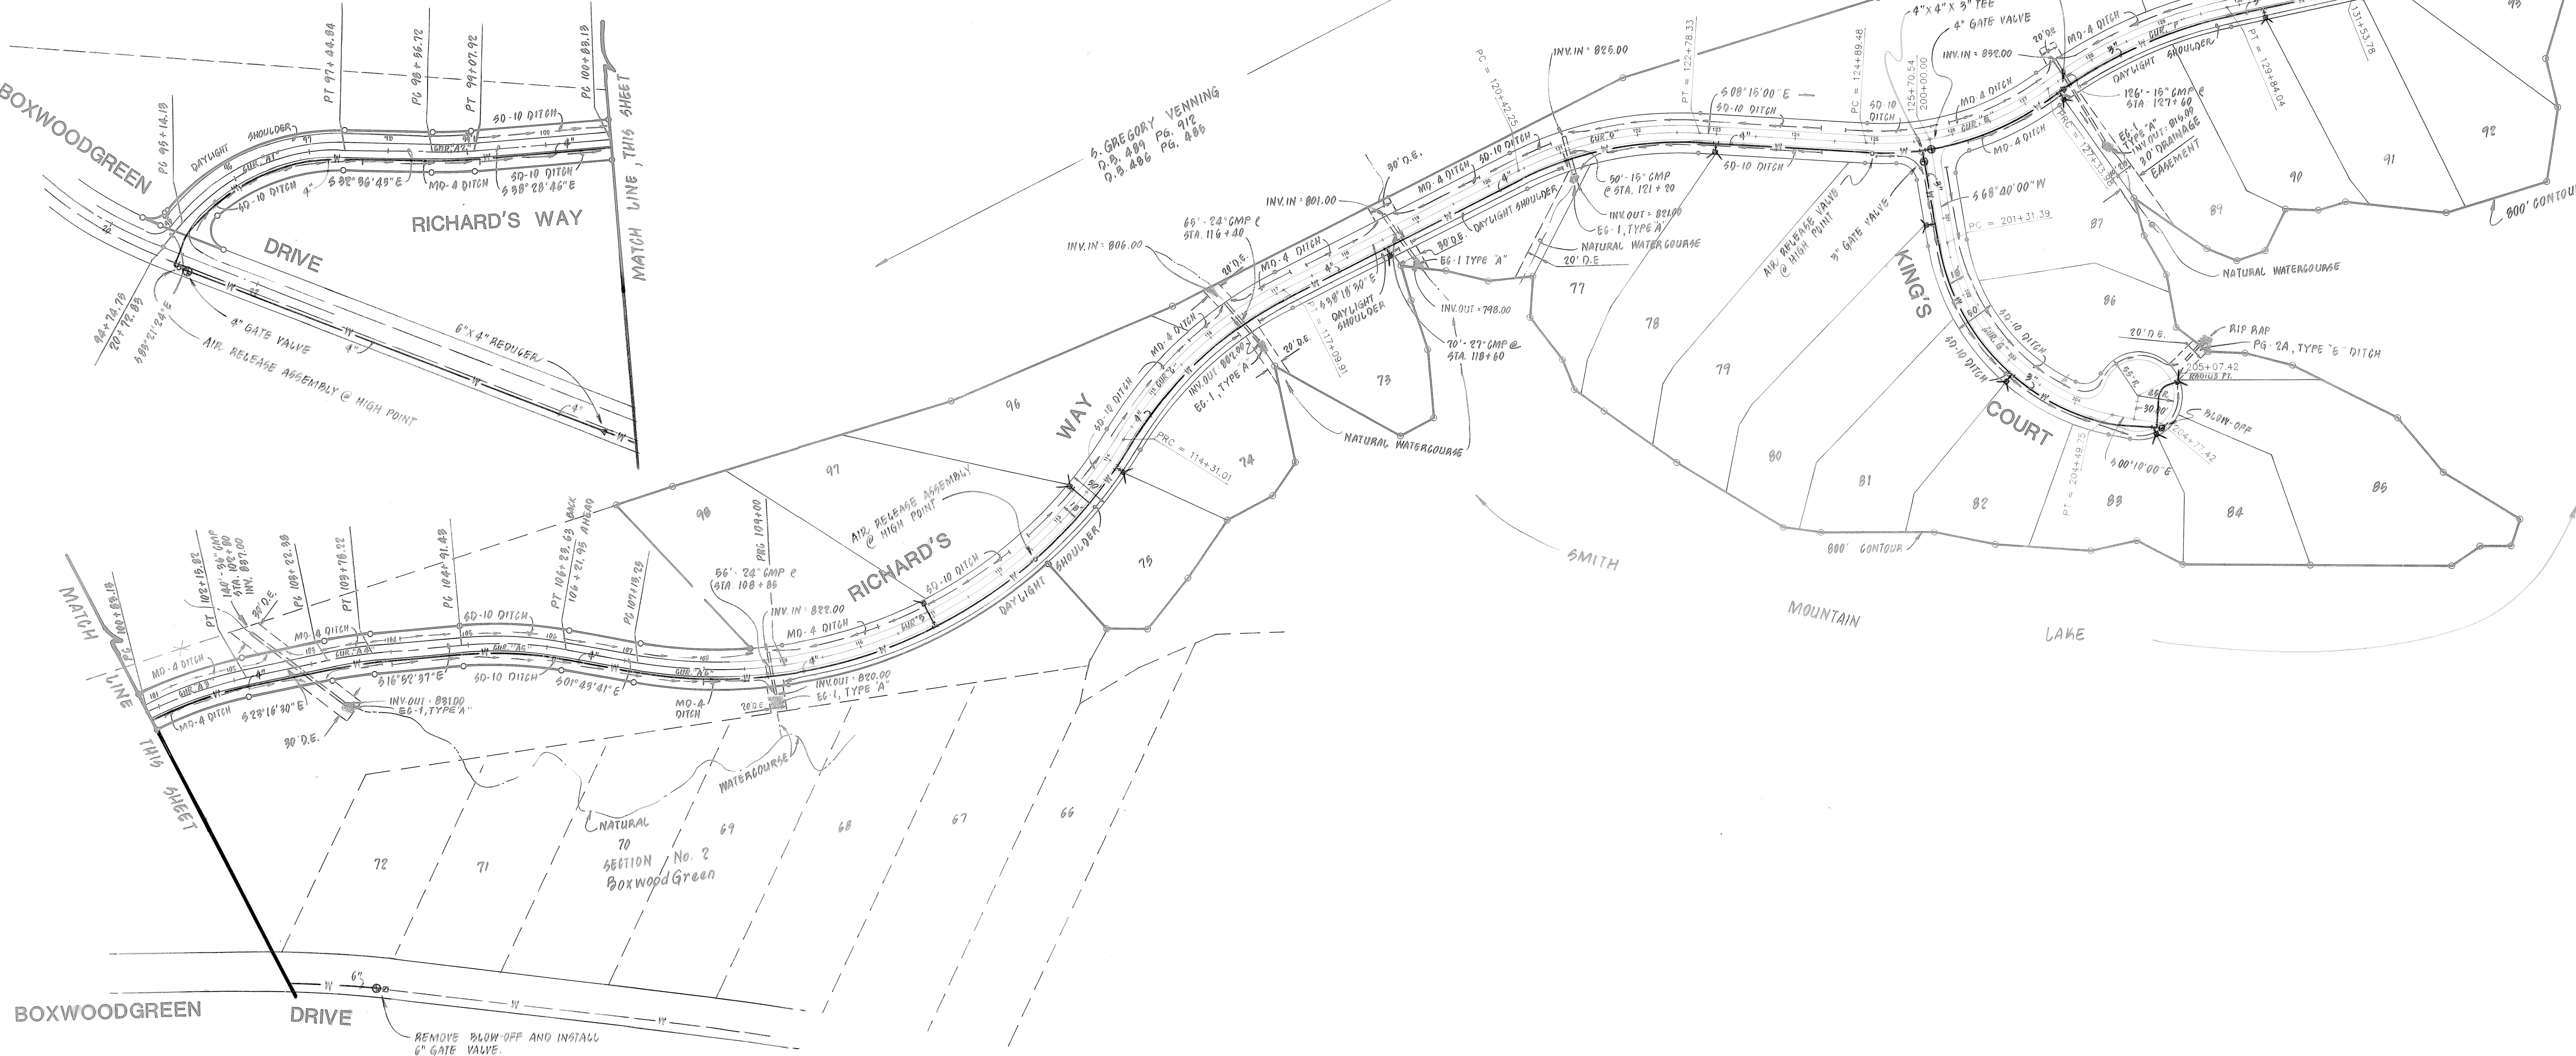

CENTERLINE CURVE DATA					
CURVE	ANGLE	RADIUS	ARC	TAN	CH. BEARING
"A1"	50°44'40"	260.50'	230.71'	123.54'	S 57°59'04" E
"A2"	05°52'03"	500.00'	51.20'	25.62'	S 35°52'45" E
"A3"	15°12'16"	500.00'	132.68'	66.73'	S 30°52'38" E
"A4"	06°23'53"	500.00'	55.83'	27.95'	S 20°04'33" E
"A5"	15°08'56"	500.00'	132.20'	66.49'	S 09°18'09" E
"A6"	17°50'01"	600.00'	186.75'	94.14'	S 10°38'41" E
"B"	50°42'26"	600.00'	531.01'	284.31'	S 44°54'55" E
"C"	31°57'38"	500.00'	278.91'	143.19'	S 56°17'19" E
"D"	30°03'30"	450.00'	236.08'	120.82'	S 23°16'45" E
"E"	39°27'43"	355.00'	244.50'	127.32'	S 27°58'52" E
"F"	23°52'43"	600.00'	250.06'	126.87'	S 35°46'22" E
"G"	68°50'00"	265.00'	318.36'	181.56'	S 34°15'00" W



REVISION	DATE	DESCRIPTION
DESIGNED	LJM	WATER SYSTEM PLAN FOR SECTION No. 3 "BoxwoodGreen" PREPARED FOR ALOUF CONSTRUCTION AND DEVELOPMENT CO. GILLS CREEK MAGISTERIAL DISTRICT FRANKLIN COUNTY, VIRGINIA
DRAWN	YNB	
CHECKED	MW	
LUMSDEN ASSOCIATES, P.C. ENGINEERS-SURVEYORS-PLANNERS ROANOKE, VIRGINIA		SCALE: 1" = 100'
		DATE: 29 DEC. 1994
		COMM: 99-48-3
		SHEET 3 of 5