


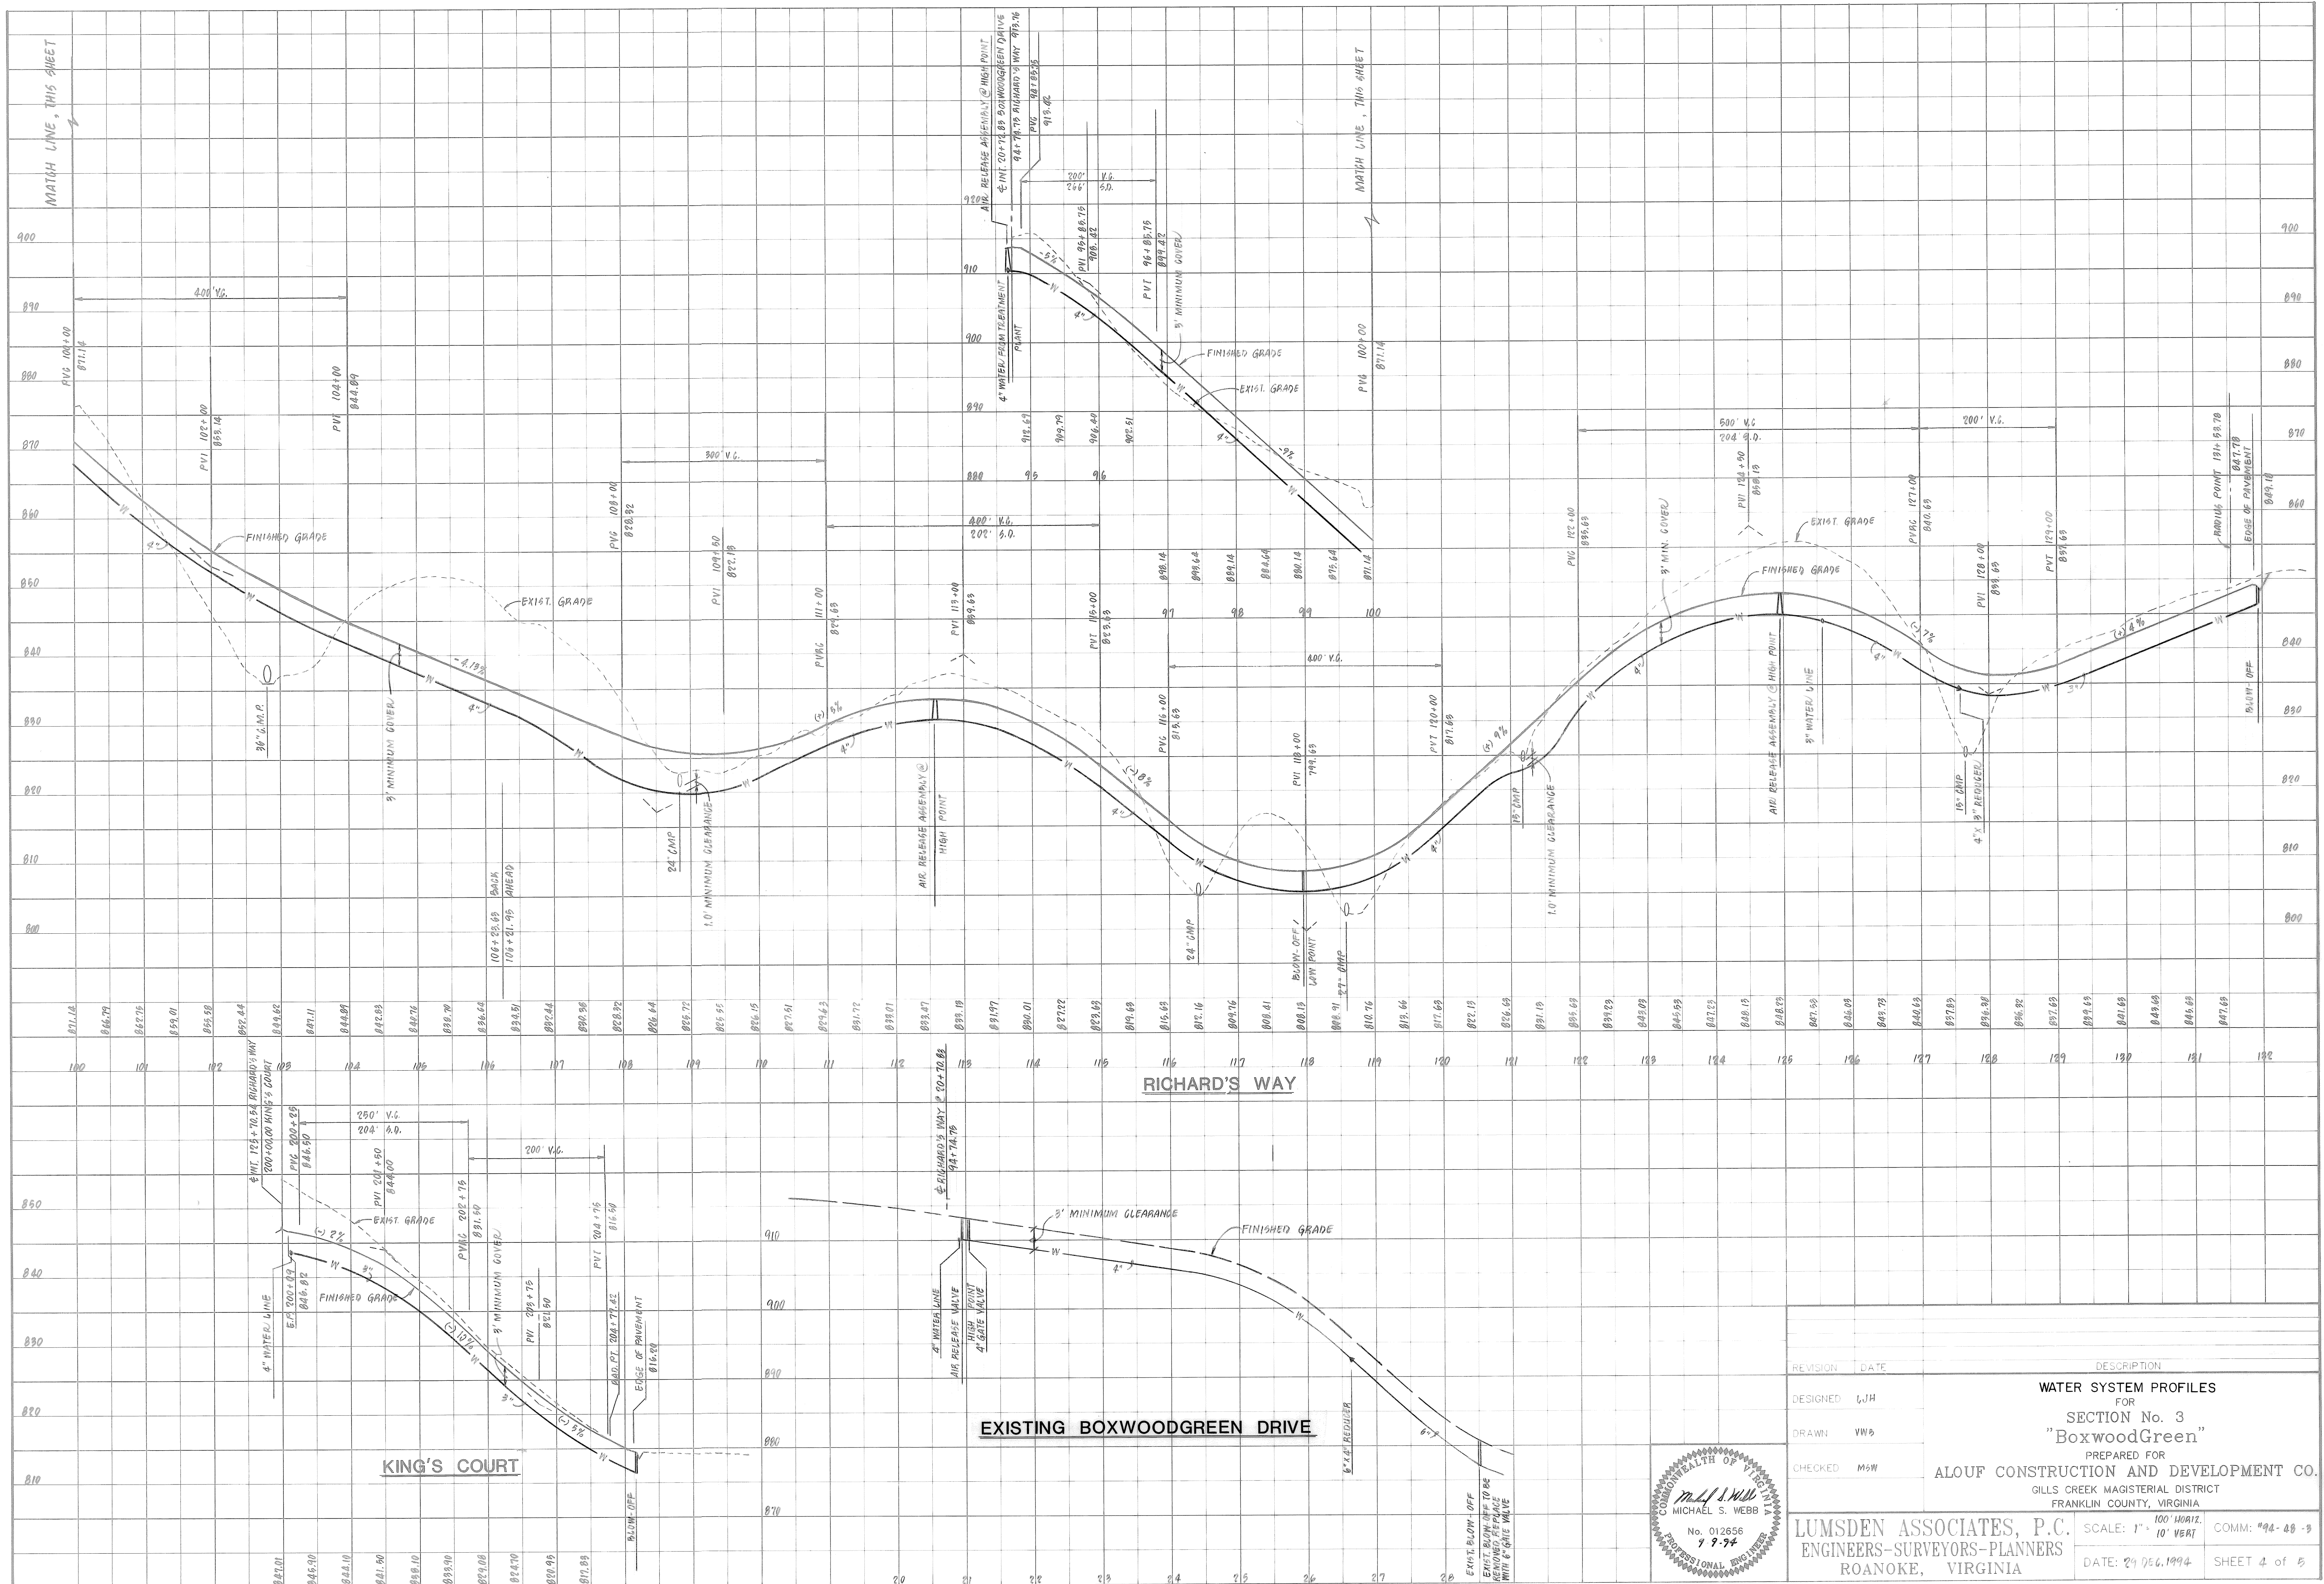

REVISION		DATE	DESCRIPTION	
DESIGNED		LJH	WATER SYSTEM PROFILES	
DRAWN		VWB	FOR	
CHECKED		MW	SECTION No. 3	
			"BoxwoodGreen"	
			PREPARED FOR	
			ALOUF CONSTRUCTION AND DEVELOPMENT CO.	
			GILLS CREEK MAGISTERIAL DISTRICT	
			FRANKLIN COUNTY, VIRGINIA	
			SCALE: 1" = 100' HORIZ.	
			DATE: 29 DEC, 1994	
			SHEET 4 of 5	

