


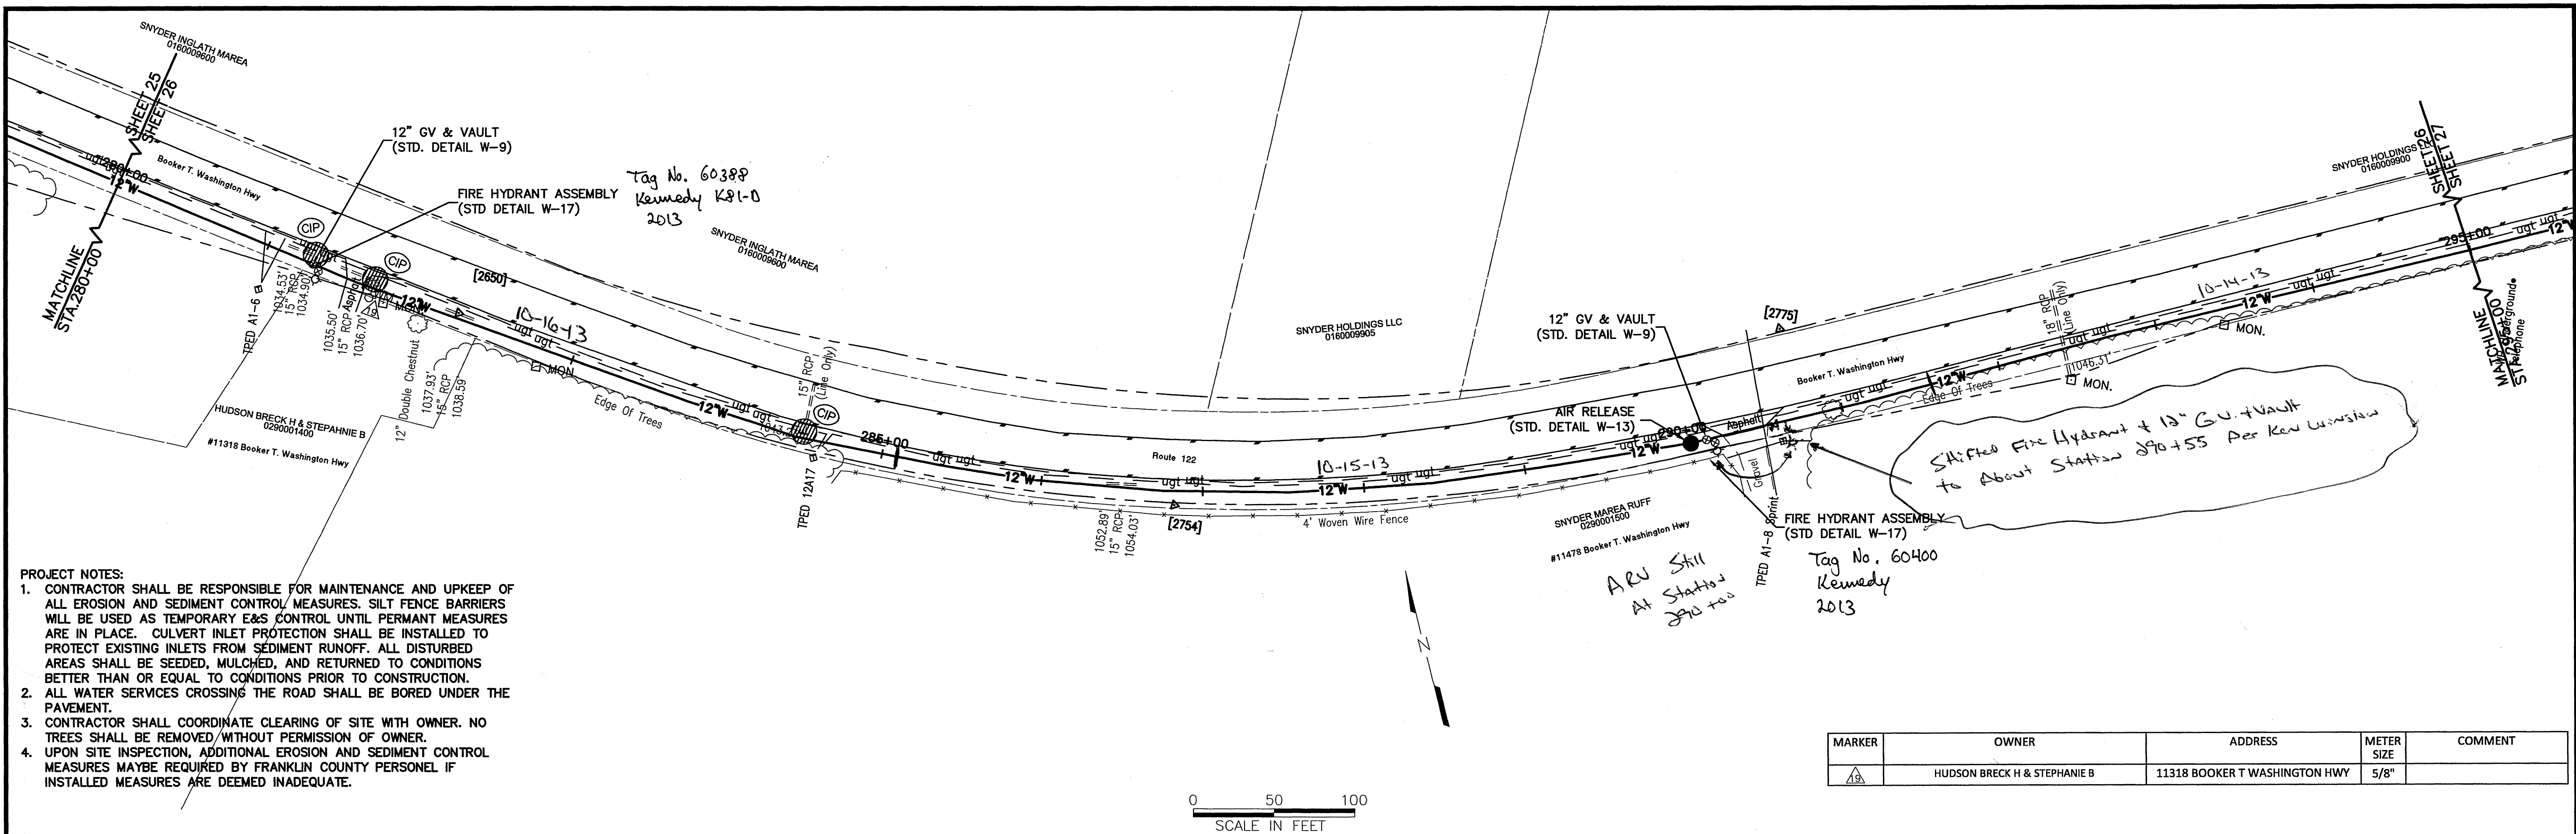

MARKER	OWNER	ADDRESS	METER SIZE	COMMENT
19	HUDSON BRECK H & STEPHANIE B	11318 BOOKER T WASHINGTON HWY	5/8"	

LINE A [STA. 280+00 to STA. 295+00]

