


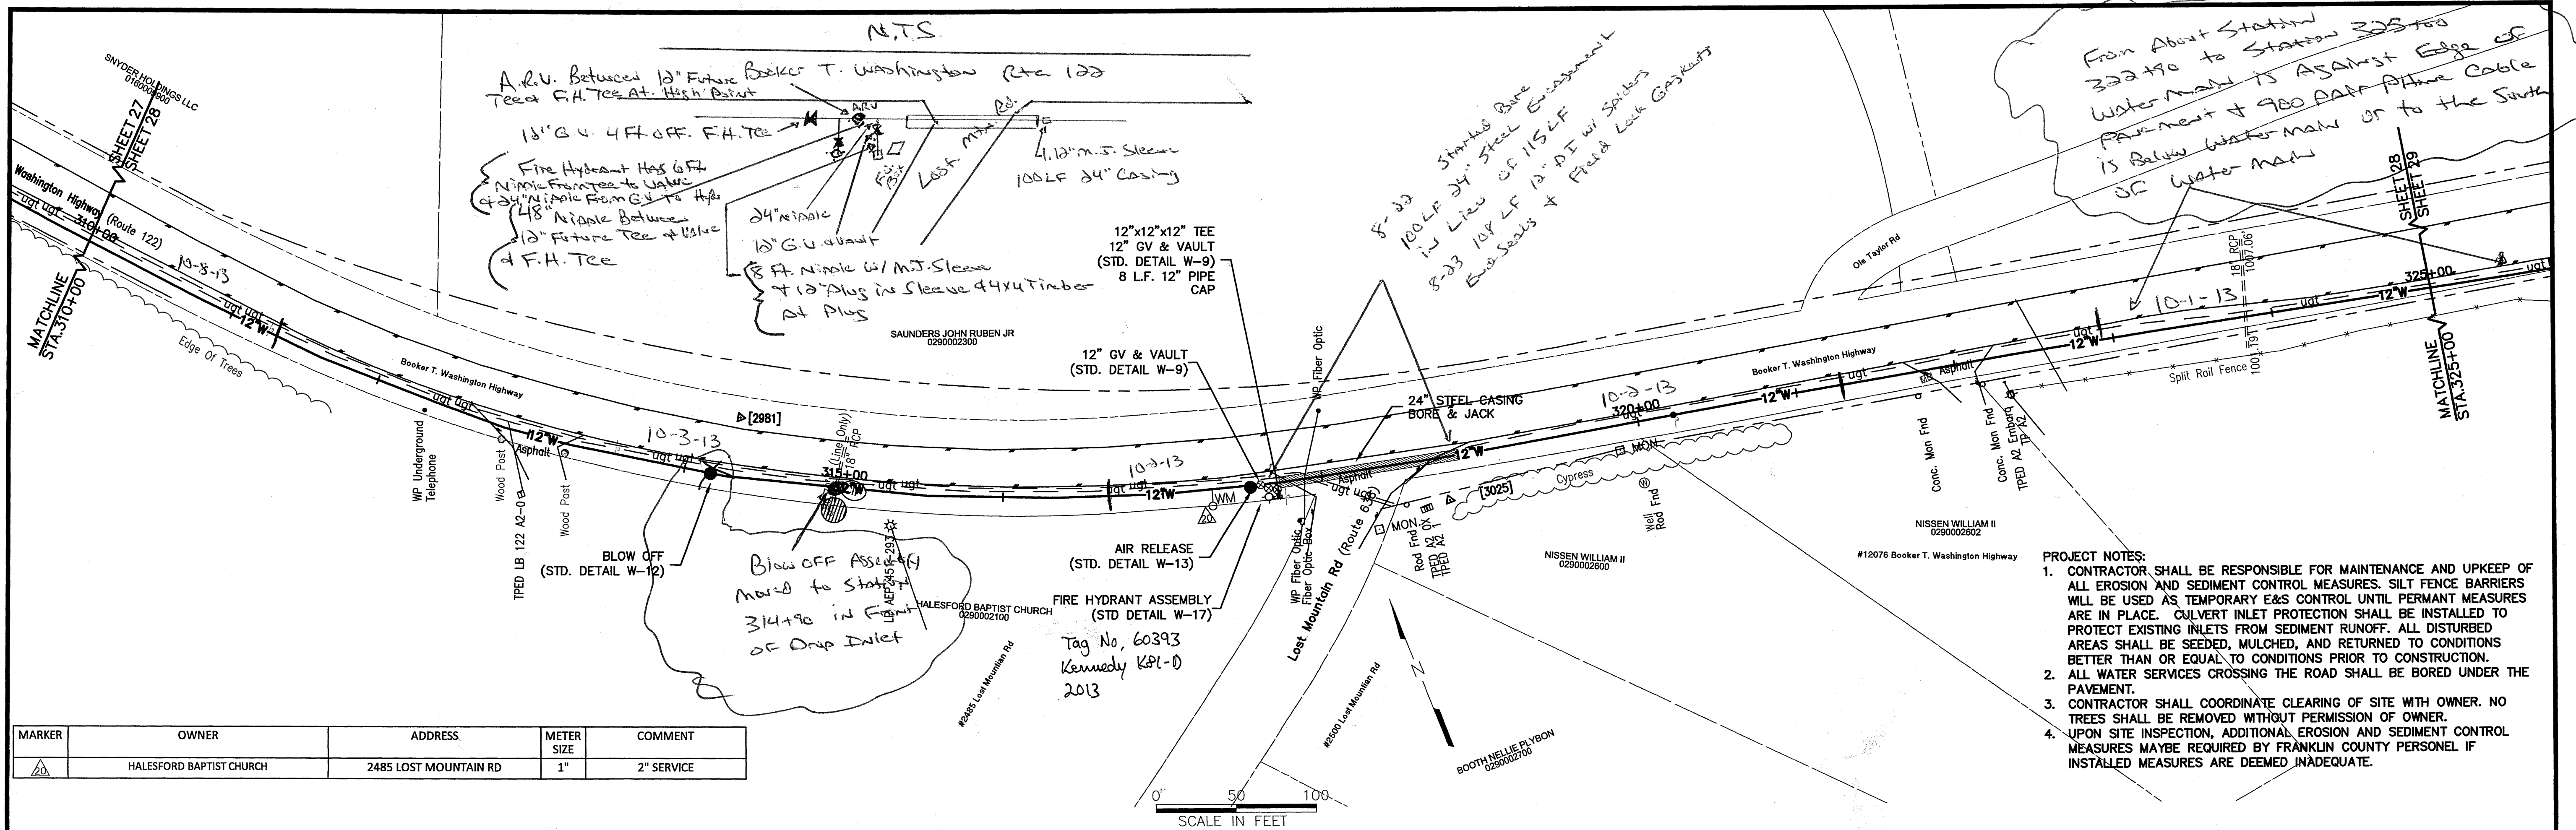

MARKER	OWNER	ADDRESS	METER SIZE	COMMENT
20	HALESFORD BAPTIST CHURCH	2485 LOST MOUNTAIN RD	1"	2" SERVICE

LINE A [STA. 310+00 to STA. 325+00]

