


MARKER	OWNER	ADDRESS	METER SIZE	COMMENT
△	COLE ROGER D & NANCY C	294 STONYBROOK RD	5/8"	
△	SEXTON JAMES R & CAROL W (TRUSTEES)	338 STONYBROOK RD	5/8"	
△	BAKER JAMES L II & AMANDA O	425 STONYBROOK RD	5/8"	
△	BLANKENSHIP NEIL C & SUSAN R	439 STONYBROOK RD	5/8"	
△	TAYLOR SAMUEL A & JULIE S	460 STONYBROOK RD	5/8"	
△	CAROLINA INVESTMENTS INC	470 STONYBROOK RD	5/8"	
△	NICHOLS JOHN H & BONNIE J	501 STONYBROOK RD	5/8"	

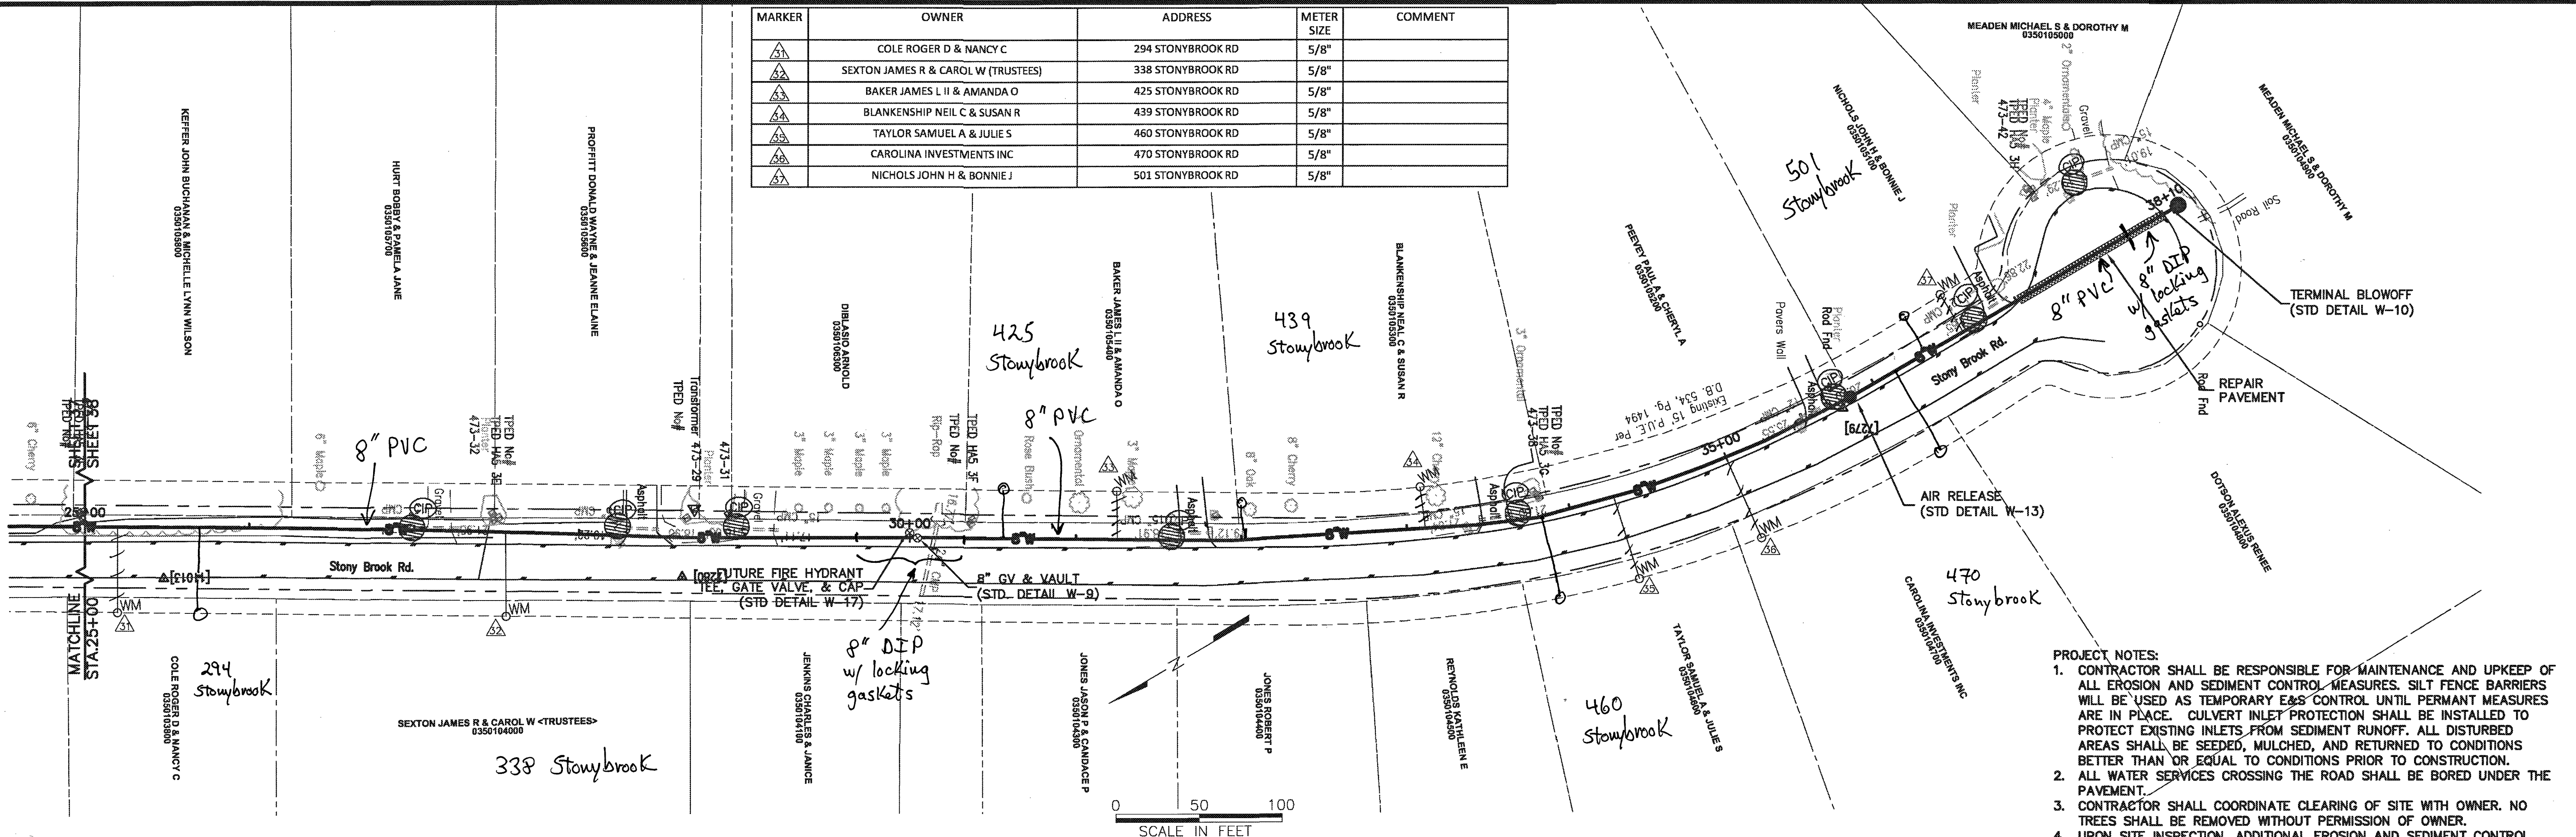

- PROJECT NOTES:
1. CONTRACTOR SHALL BE RESPONSIBLE FOR MAINTENANCE AND UPKEEP OF ALL EROSION AND SEDIMENT CONTROL MEASURES. SILT FENCE BARRIERS WILL BE USED AS TEMPORARY E&S CONTROL UNTIL PERMANENT MEASURES ARE IN PLACE. CULVERT INLET PROTECTION SHALL BE INSTALLED TO PROTECT EXISTING INLETS FROM SEDIMENT RUNOFF. ALL DISTURBED AREAS SHALL BE SEEDED, MULCHED, AND RETURNED TO CONDITIONS BETTER THAN OR EQUAL TO CONDITIONS PRIOR TO CONSTRUCTION.
 2. ALL WATER SERVICES CROSSING THE ROAD SHALL BE BORED UNDER THE PAVEMENT.
 3. CONTRACTOR SHALL COORDINATE CLEARING OF SITE WITH OWNER. NO TREES SHALL BE REMOVED WITHOUT PERMISSION OF OWNER.
 4. UPON SITE INSPECTION, ADDITIONAL EROSION AND SEDIMENT CONTROL MEASURES MAYBE REQUIRED BY FRANKLIN COUNTY PERSONEL IF INSTALLED MEASURES ARE DEEMED INADEQUATE.

LINE D [STA. 25+00 to STA. 38+50]

