
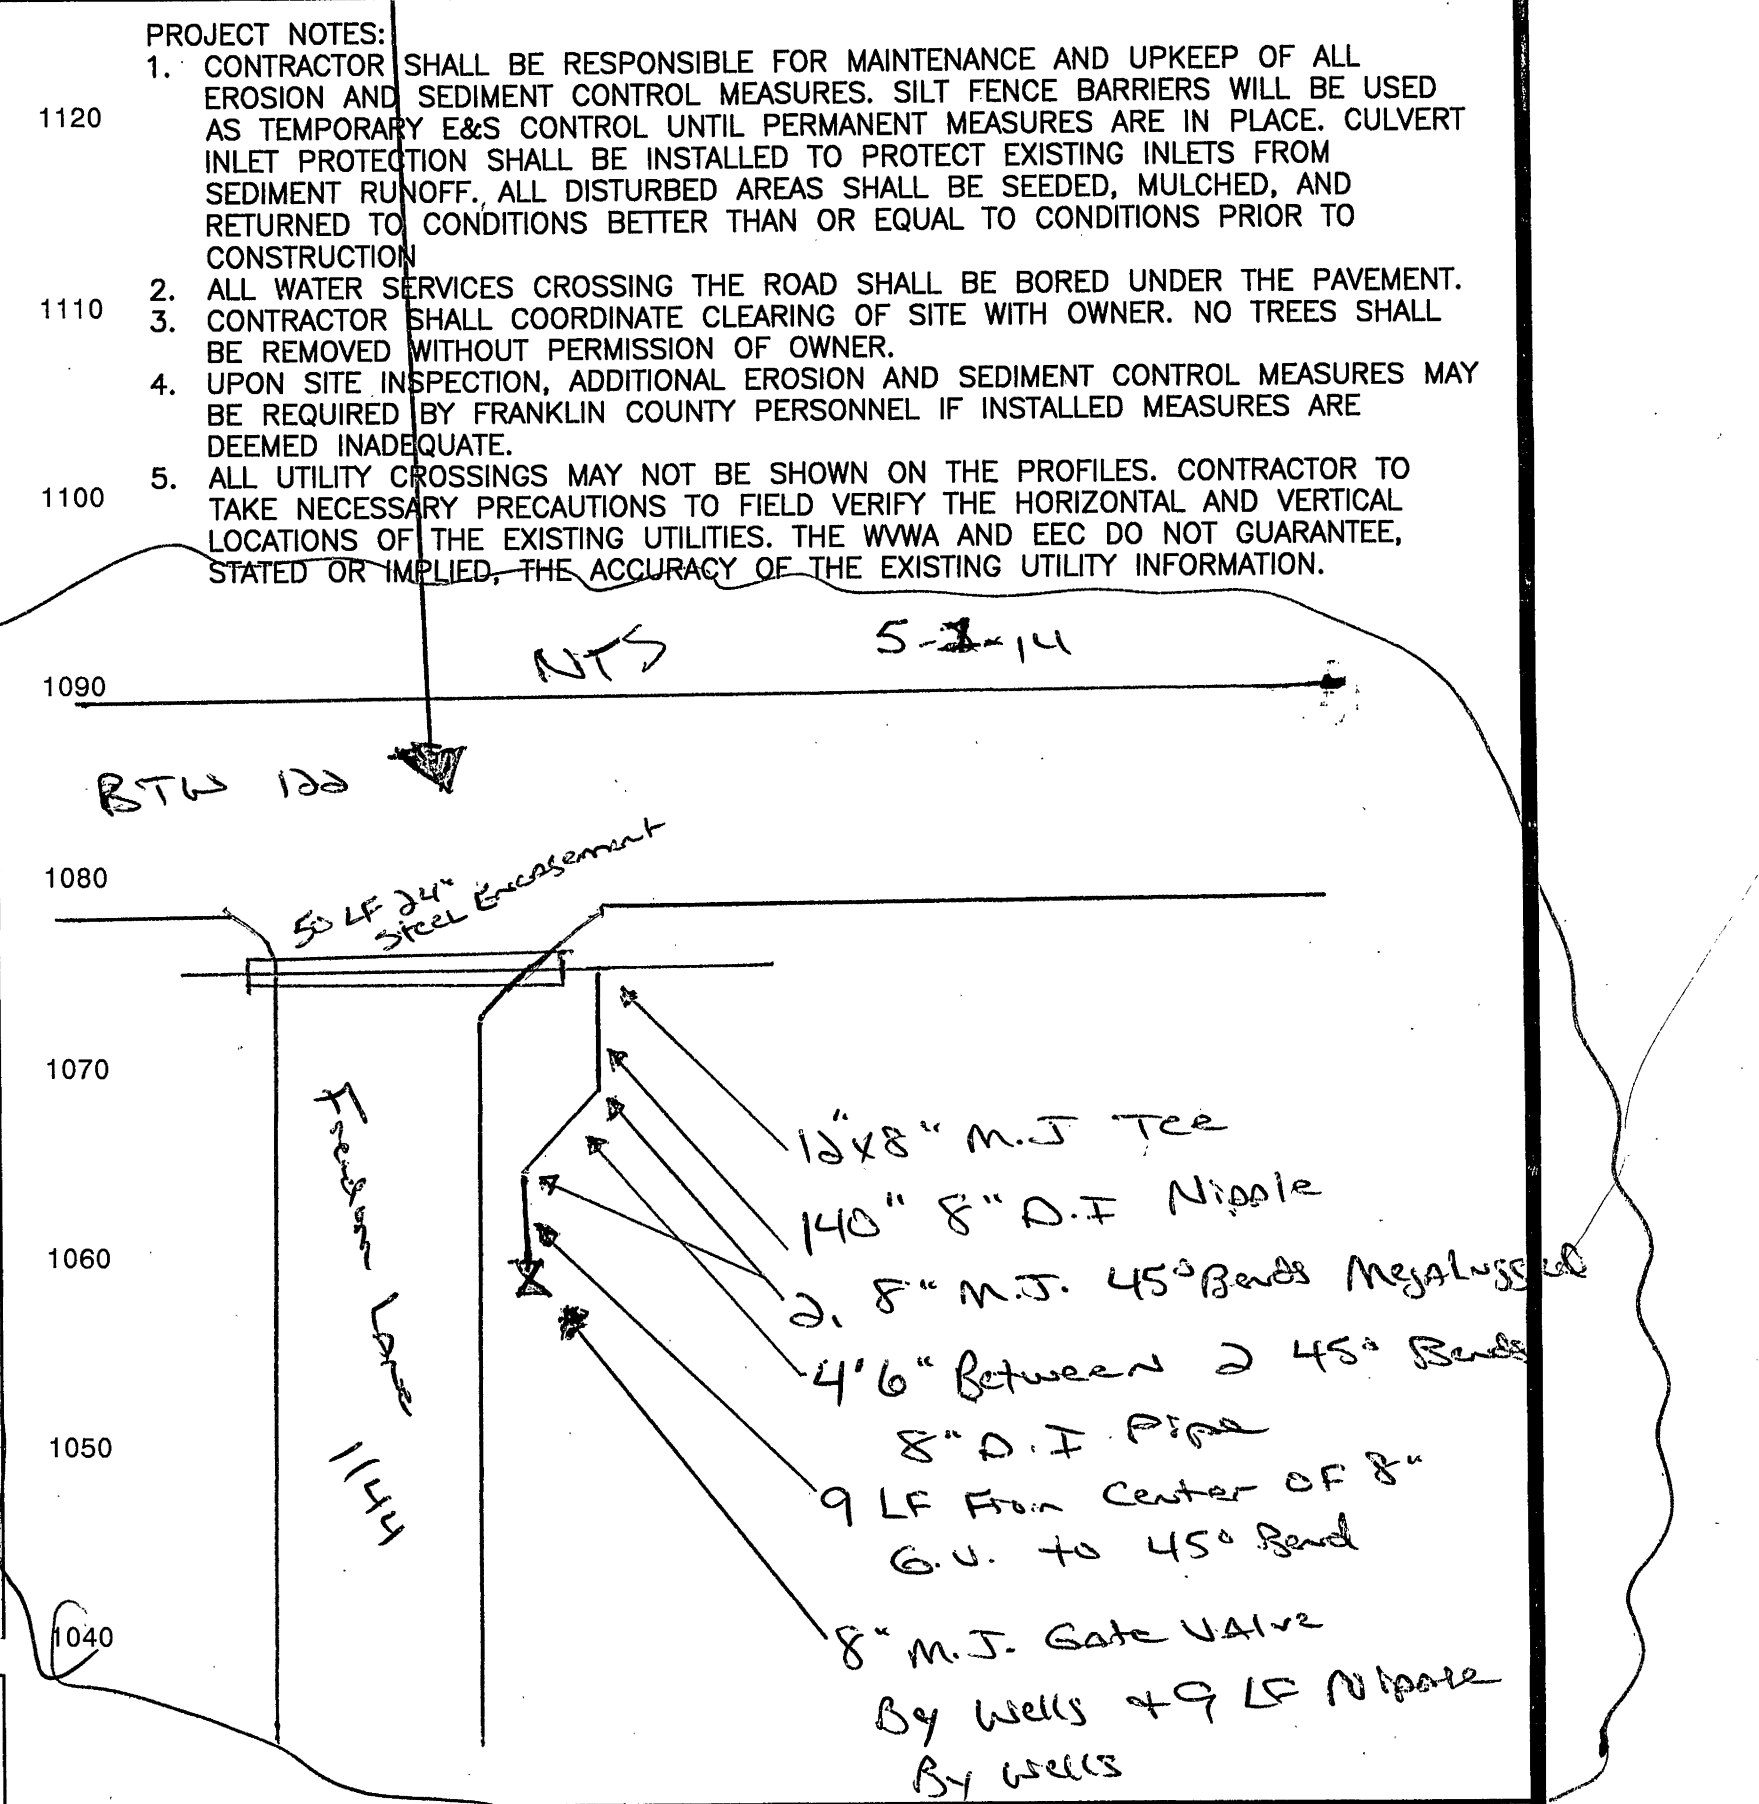
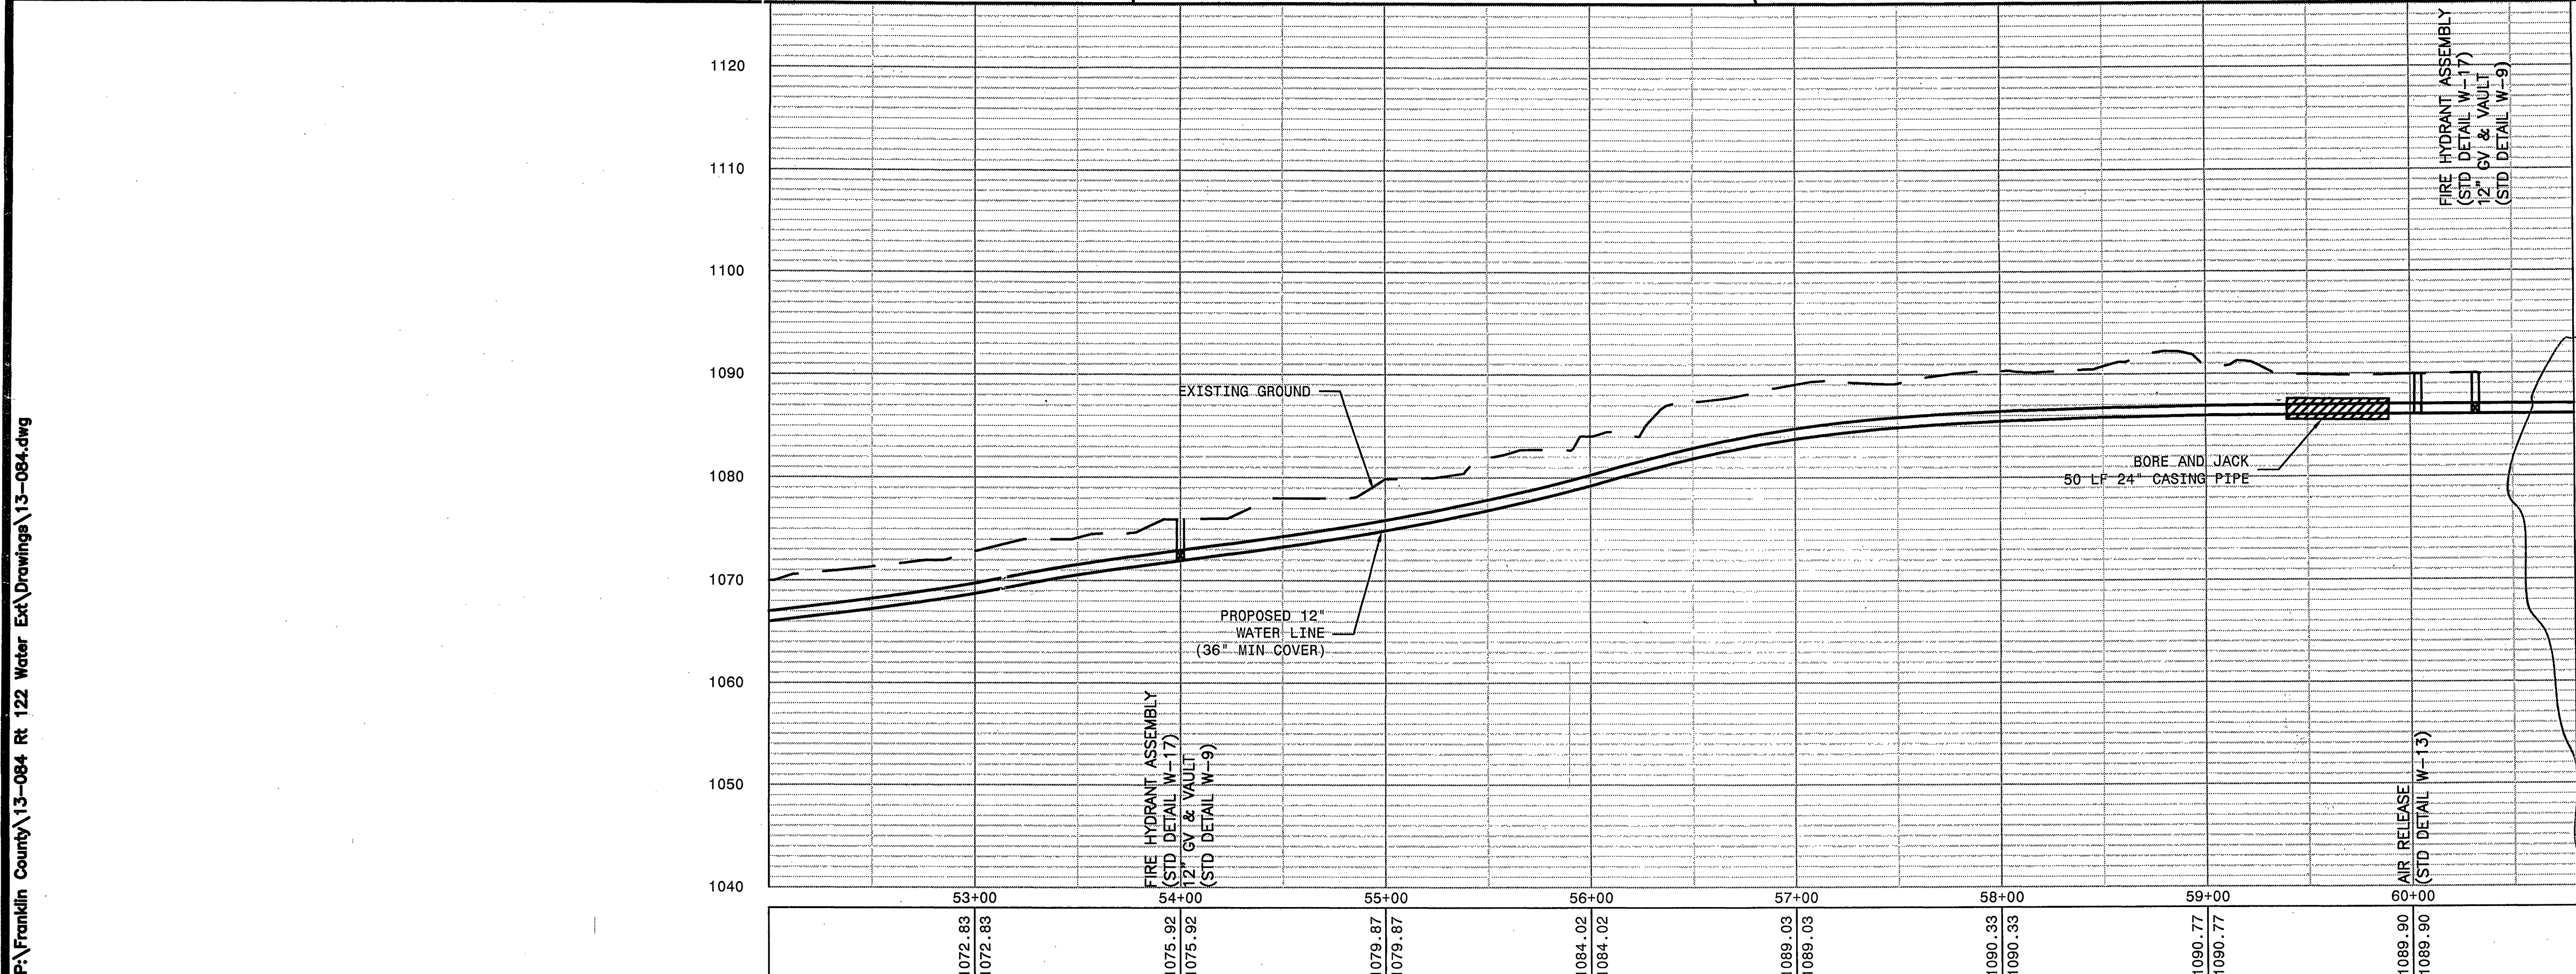


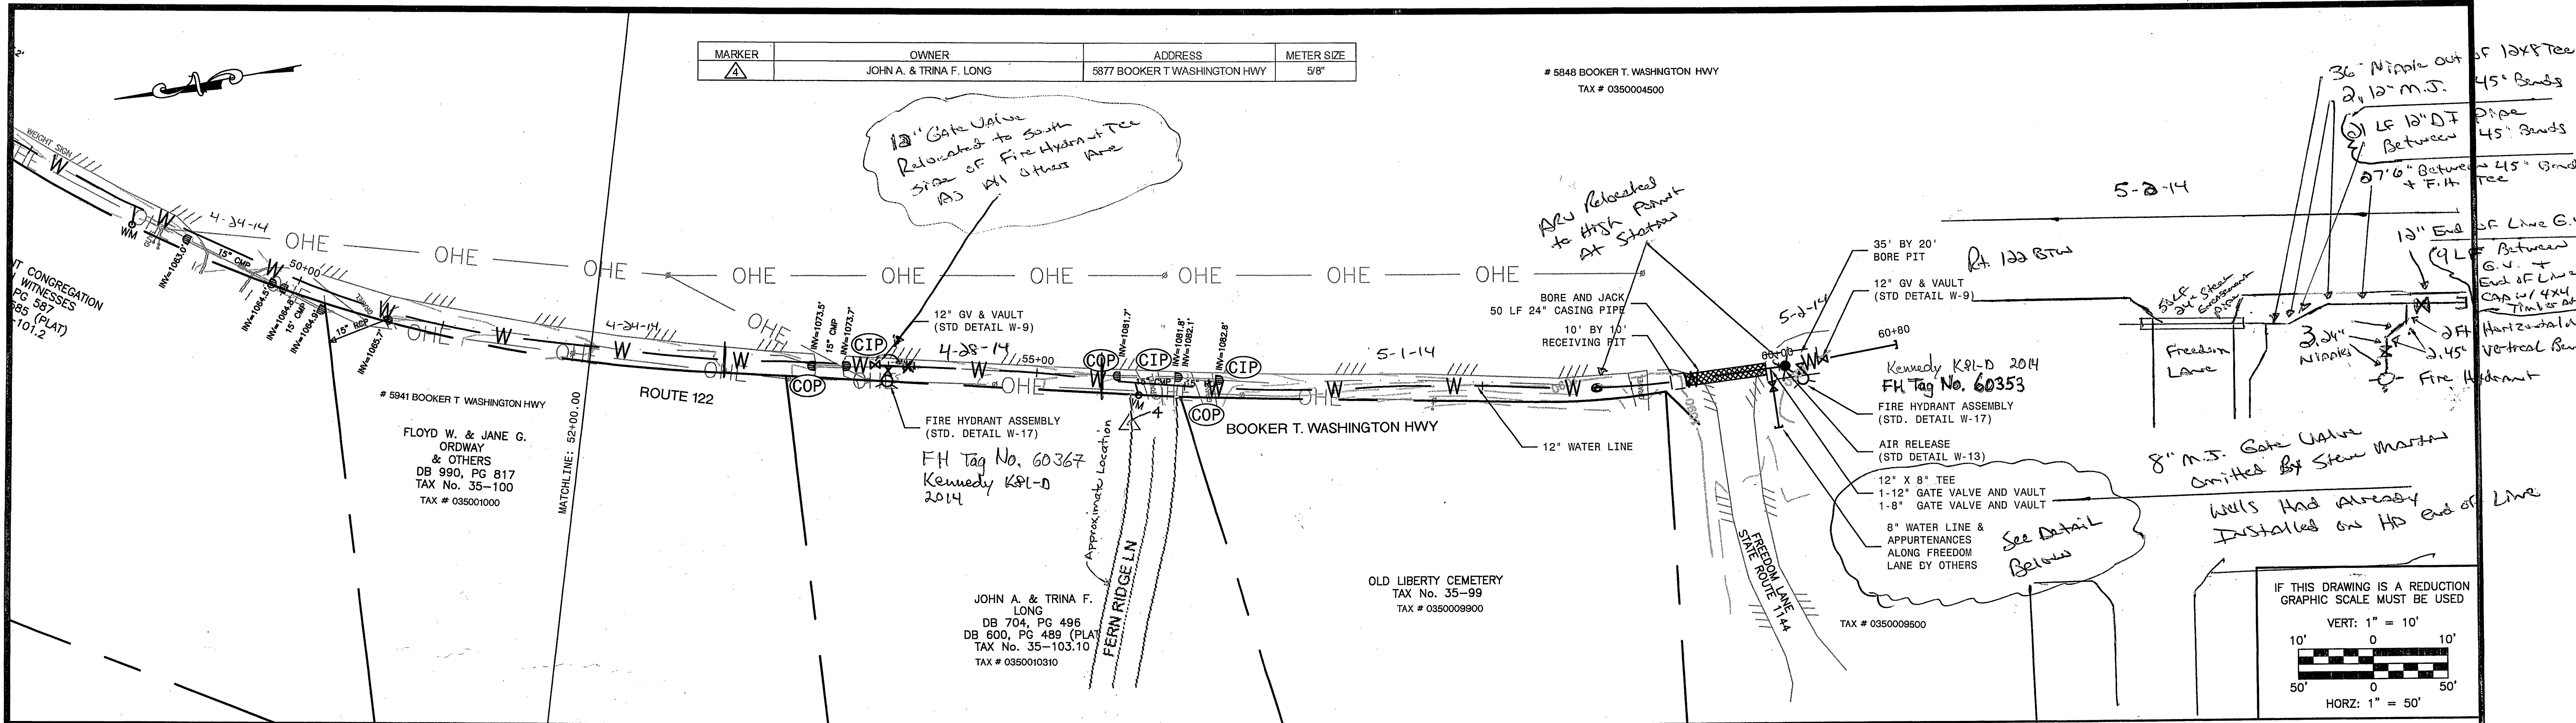

NO:	REVISIONS:	DATE:	OFFICE ADDRESS: 235 CLAIBORNE AVE. ROCKY MOUNT, VA 24151	FRANKLIN COUNTY / WESTERN VIRGINIA WATER AUTHORITY	DESIGN BY: JSW/CSF	PROJECT: ROUTE 122 WATER EXTENSION	DATE: 02/27/14
			NUMBERS: PHONE: 540-483-5975 FAX: 540-483-2221		DRAWN BY: JSW	TITLE: ROUTE 122 - STA - 52+00.00 TO 60+80.00	DRAWING NUMBER: C4
			WEBSITE WWW.EARTHENV.COM		REVIEWED BY: CSF	DRAWING NAME: 13-084.DWG	SHEET NUMBER: 7 OF 7
					PROJECT NUMBER: 13-084	SCALE: 1" = 50'	