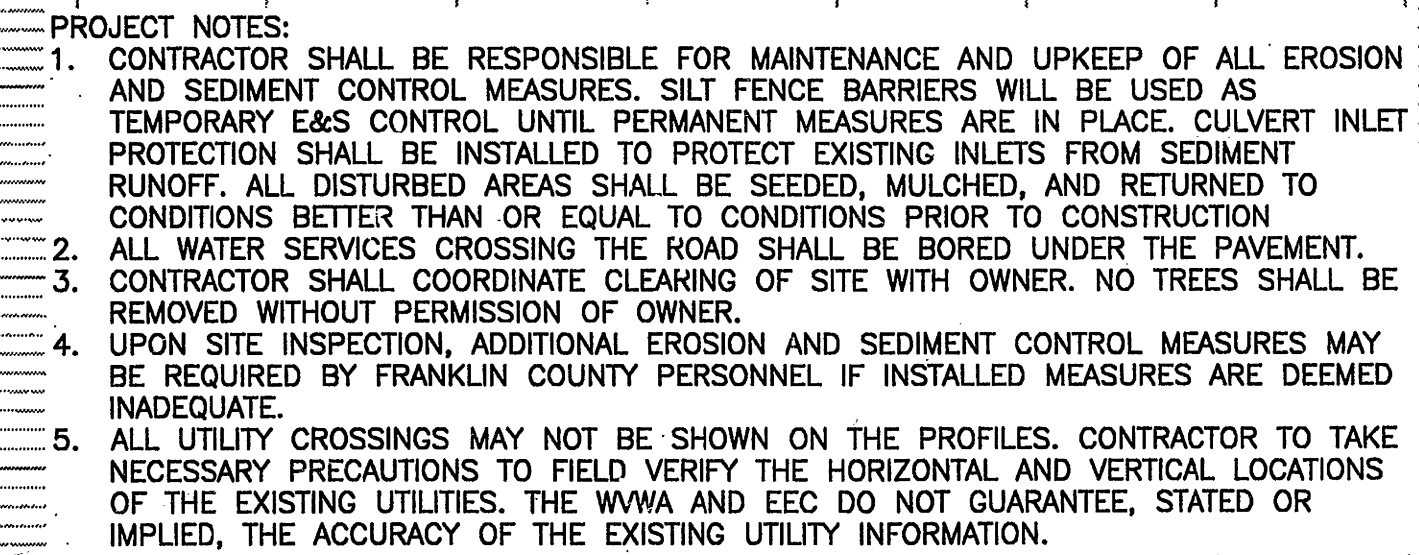
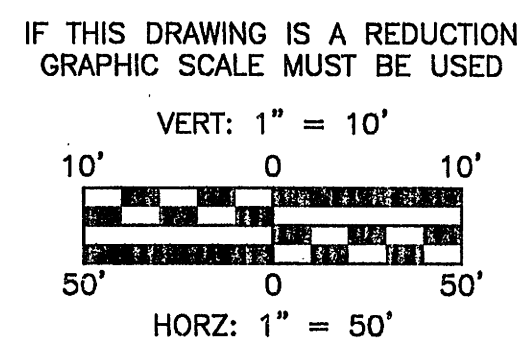


P:\Franklin County\13-062 Liberty Heights Water Ext\Drawings\13-062.dwg


$$\begin{array}{r} 26 + 75 \\ 10 \ 00 \\ 26 \ 75 \end{array} \quad \begin{array}{r} 37 + 00 \\ + 6 + 00 \\ = 43 + 00 \end{array} \quad \begin{array}{r} 43 \ 00 \\ - 26 \ 75 \\ \hline 16 \ 25 \end{array}$$