

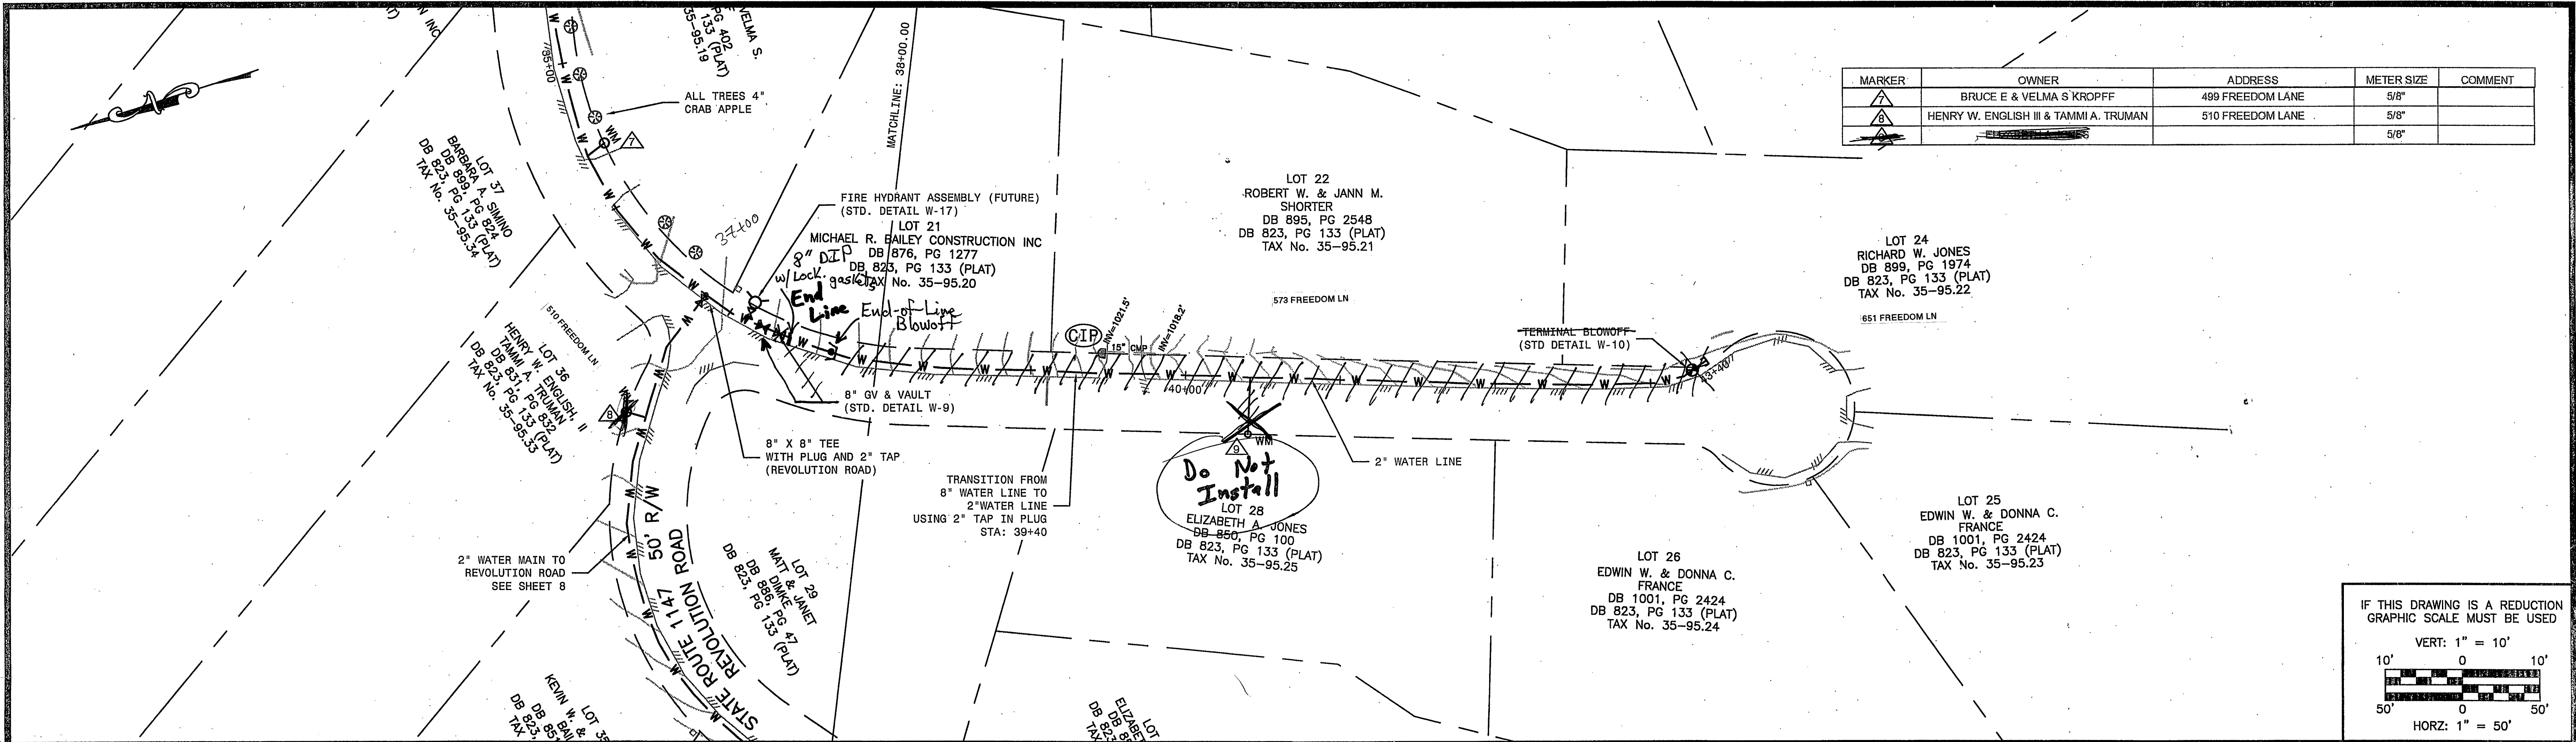



P:\Franklin County\13-062 Liberty Heights Water Ext\Drawings\13-062.dwg

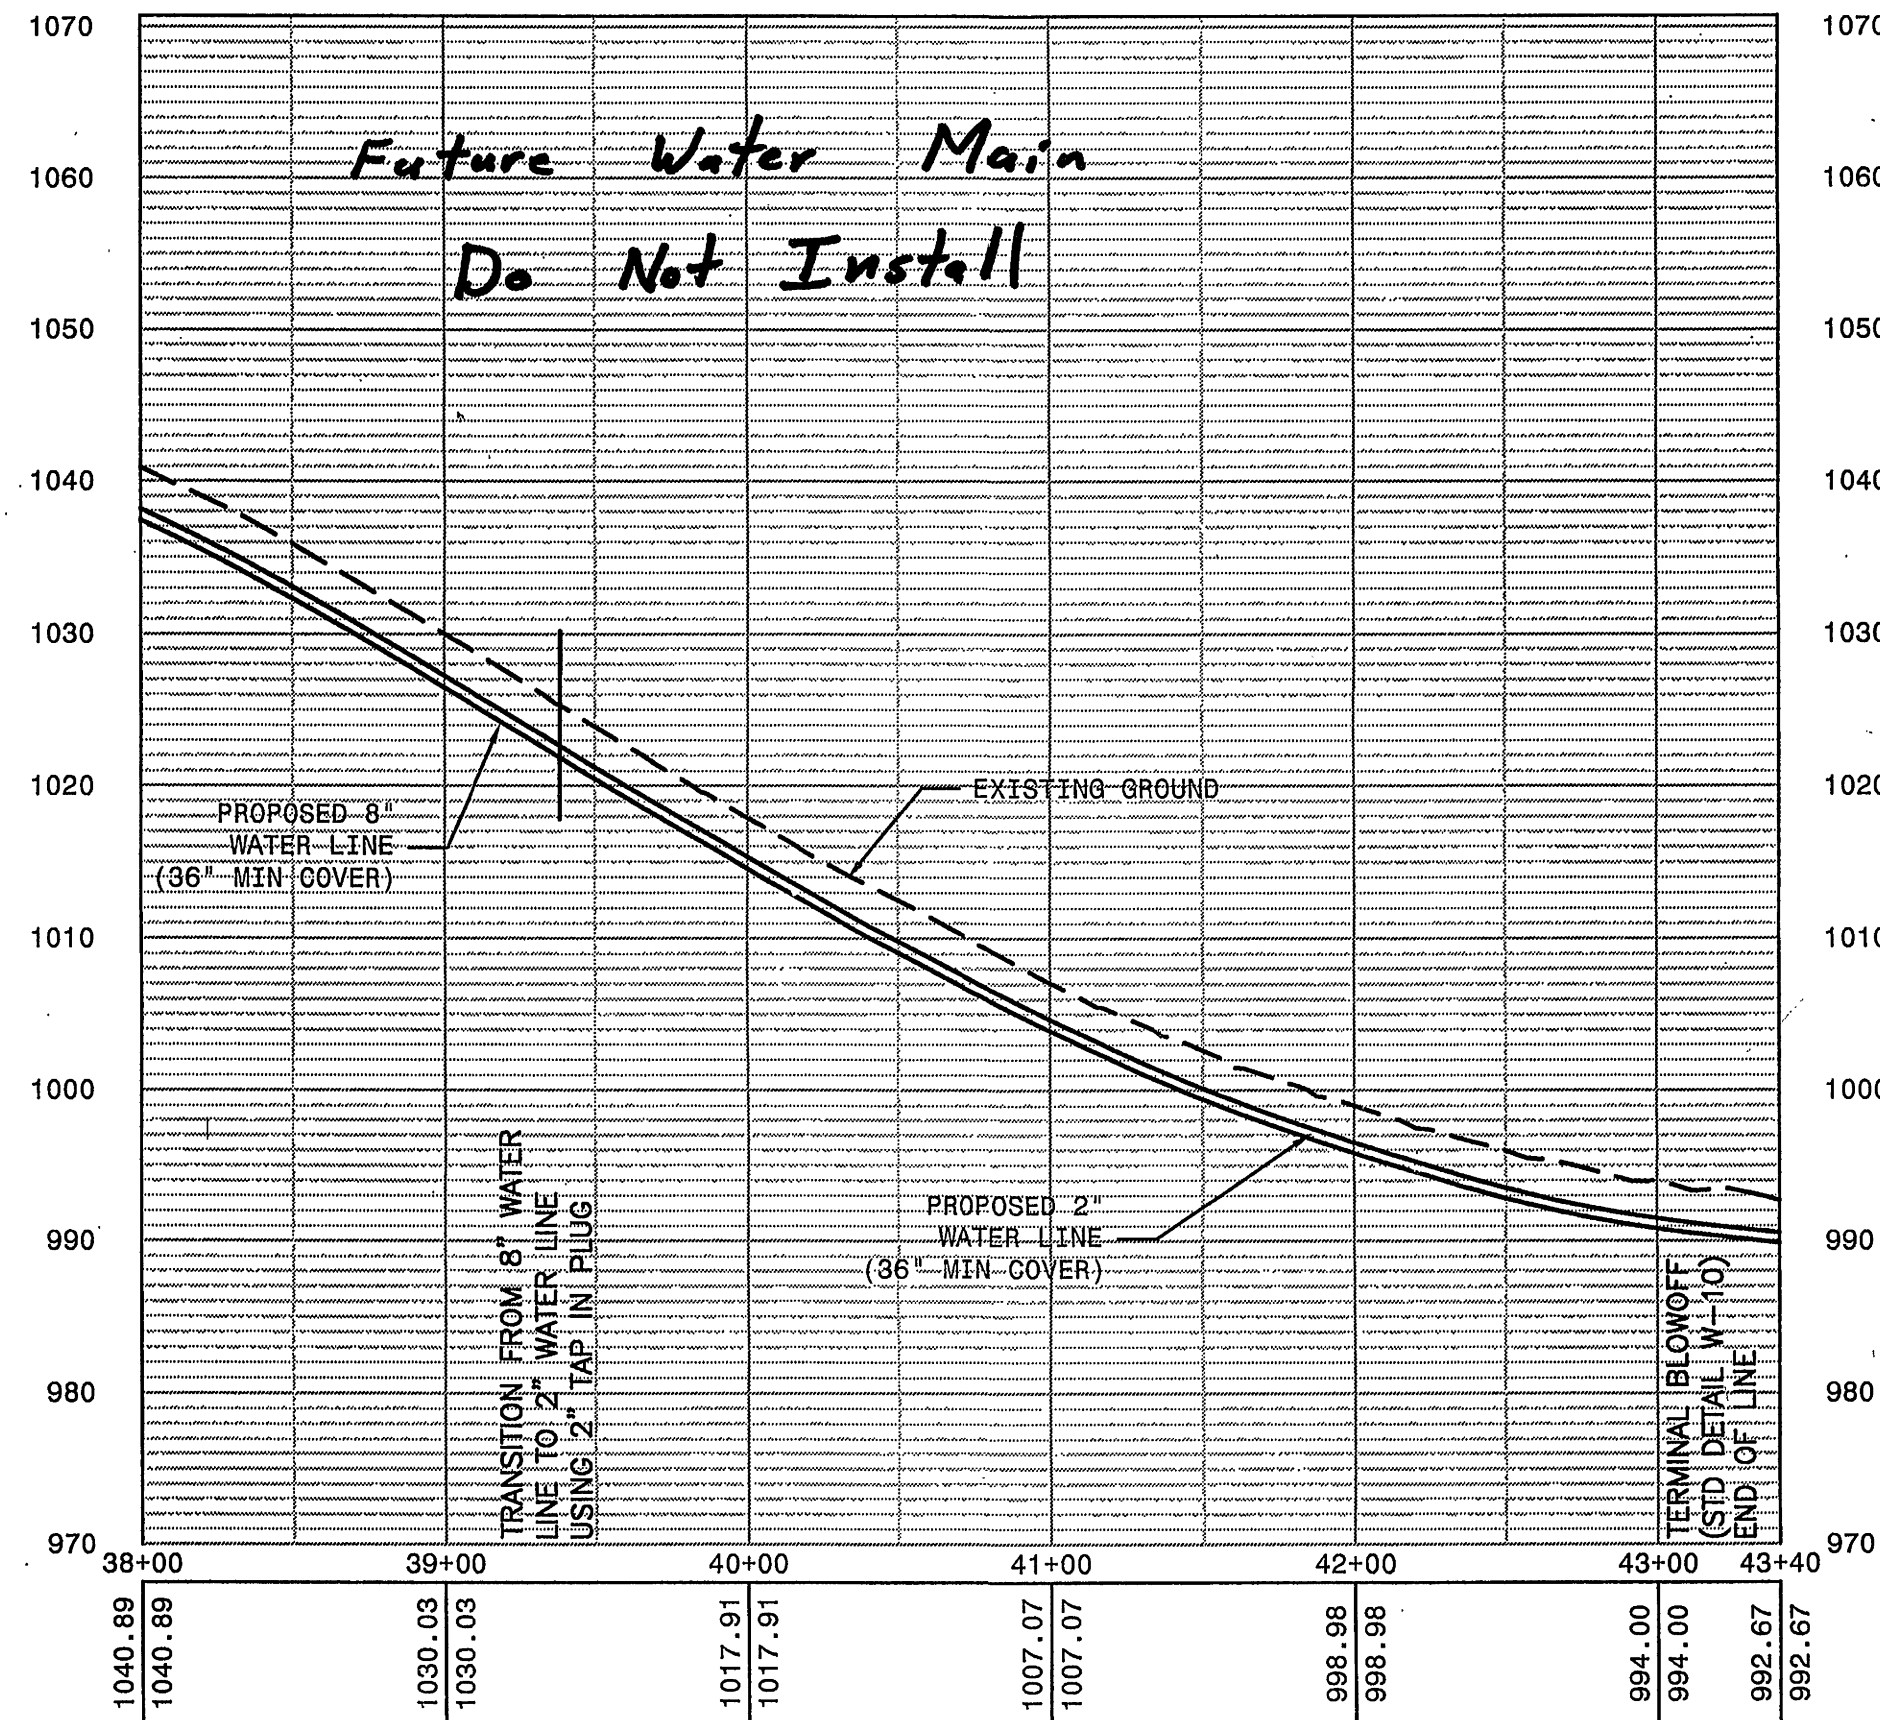

MARKER	OWNER	ADDRESS	METER SIZE	COMMENT
1	BRUCE E & VELMA S KROPFF	499 FREEDOM LANE	5/8"	
2	HENRY W. ENGLISH III & TAMMI A. TRUMAN	510 FREEDOM LANE	5/8"	
3			5/8"	

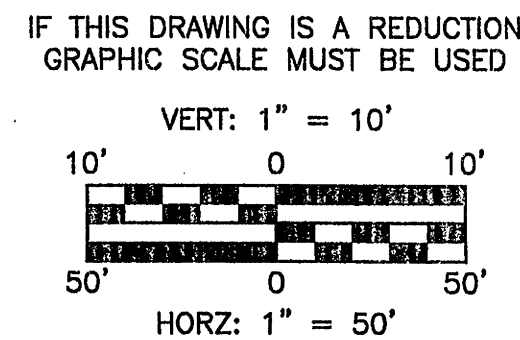

- PROJECT NOTES:
1. CONTRACTOR SHALL BE RESPONSIBLE FOR MAINTENANCE AND UPKEEP OF ALL EROSION AND SEDIMENT CONTROL MEASURES. SILT FENCE BARRIERS WILL BE USED AS TEMPORARY E&S CONTROL UNTIL PERMANENT MEASURES ARE IN PLACE. CULVERT INLET PROTECTION SHALL BE INSTALLED TO PROTECT EXISTING INLETS FROM SEDIMENT RUNOFF. ALL DISTURBED AREAS SHALL BE SEEDED, MULCHED, AND RETURNED TO CONDITIONS BETTER THAN OR EQUAL TO CONDITIONS PRIOR TO CONSTRUCTION.
 2. ALL WATER SERVICES CROSSING THE ROAD SHALL BE BORED UNDER THE PAVEMENT.
 3. CONTRACTOR SHALL COORDINATE CLEARING OF SITE WITH OWNER. NO TREES SHALL BE REMOVED WITHOUT PERMISSION OF OWNER.
 4. UPON SITE INSPECTION, ADDITIONAL EROSION AND SEDIMENT CONTROL MEASURES MAY BE REQUIRED BY FRANKLIN COUNTY PERSONNEL IF INSTALLED MEASURES ARE DEEMED INADEQUATE.
 5. ALL UTILITY CROSSINGS MAY NOT BE SHOWN ON THE PROFILES. CONTRACTOR TO TAKE NECESSARY PRECAUTIONS TO FIELD VERIFY THE HORIZONTAL AND VERTICAL LOCATIONS OF THE EXISTING UTILITIES. THE WWA AND EEC DO NOT GUARANTEE, STATED OR IMPLIED, THE ACCURACY OF THE EXISTING UTILITY INFORMATION.

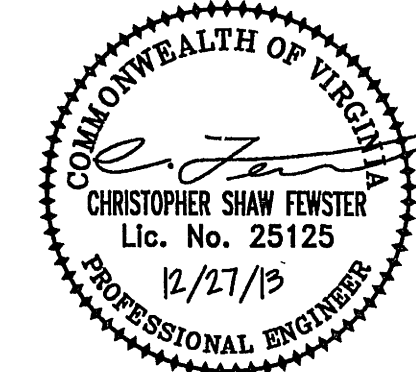NO:	REVISIONS:	DATE:		OFFICE ADDRESS: 235 CLAIBORNE AVE. ROCKY MOUNT, VA 24151		FRANKLIN COUNTY / WESTERN VIRGINIA WATER AUTHORITY	DESIGN BY: JSW/CSF	PROJECT:	DATE:
				DRAWN BY: JSW			LIBERTY HEIGHTS WATER EXTENSION	12/27/13	
				REVIEWED BY: CSF			TITLE: FREEDOM LANE 38+00 TO 43+40	DRAWING NUMBER: C3	
				PROJECT NUMBER: 13-062			DRAWING NAME: 13-062.DWG	SCALE: 1" = 50'	SHEET NUMBER: 6 OF 10