
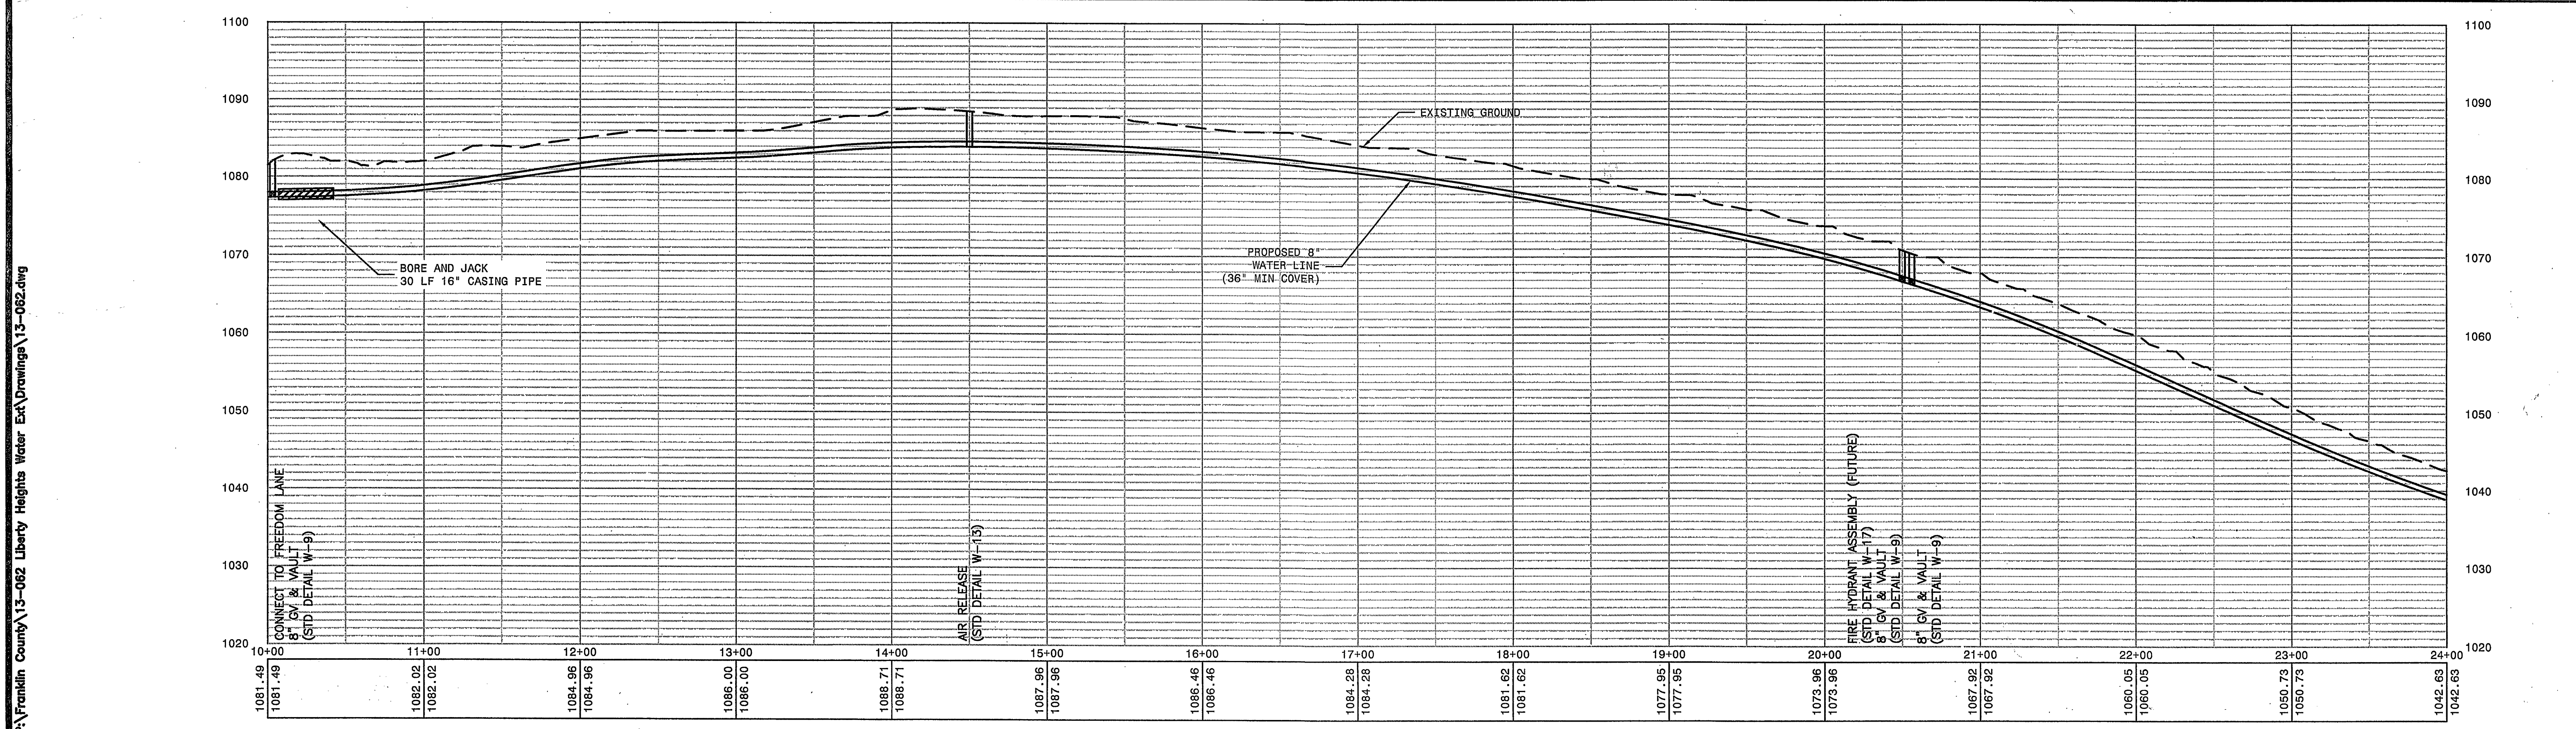


PROJECT NOTES:

- CONTRACTOR SHALL BE RESPONSIBLE FOR MAINTENANCE AND UPKEEP OF ALL EROSION AND SEDIMENT CONTROL MEASURES. SILT FENCE BARRIERS WILL BE USED AS TEMPORARY E&S CONTROL UNTIL PERMANENT MEASURES ARE IN PLACE. CULVERT INLET PROTECTION SHALL BE INSTALLED TO PROTECT EXISTING INLETS FROM SEDIMENT RUNOFF. ALL DISTURBED AREAS SHALL BE SEEDED, MULCHED, AND RETURNED TO CONDITIONS BETTER THAN OR EQUAL TO CONDITIONS PRIOR TO CONSTRUCTION.
- ALL WATER SERVICES CROSSING THE ROAD SHALL BE BORED UNDER THE PAVEMENT.
- CONTRACTOR SHALL COORDINATE CLEARING OF SITE WITH OWNER. NO TREES SHALL BE REMOVED WITHOUT PERMISSION OF OWNER.
- UPON SITE INSPECTION, ADDITIONAL EROSION AND SEDIMENT CONTROL MEASURES MAY BE REQUIRED BY FRANKLIN COUNTY PERSONNEL IF INSTALLED MEASURES ARE DEEMED INADEQUATE.
- ALL UTILITY CROSSINGS MAY NOT BE SHOWN ON THE PROFILES. CONTRACTOR TO TAKE NECESSARY PRECAUTIONS TO FIELD VERIFY THE HORIZONTAL AND VERTICAL LOCATIONS OF THE EXISTING UTILITIES. THE WWA AND EEC DO NOT GUARANTEE, STATED OR IMPLIED, THE ACCURACY OF THE EXISTING UTILITY INFORMATION.

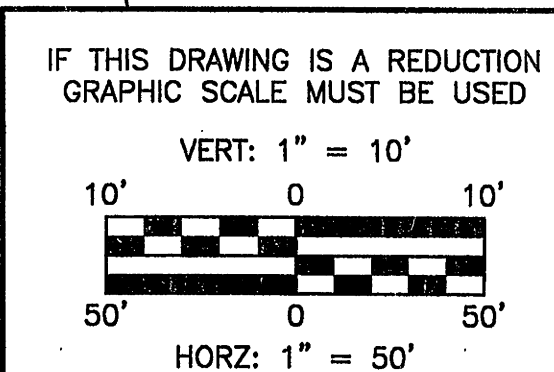

NO:	REVISIONS:	DATE:		OFFICE ADDRESS: 235 CLAIBORNE AVE. ROCKY MOUNT, VA 24151 NUMBERS: PHONE: 540-483-5975 FAX: 540-483-2221 WEBSITE WWW.EARTHENV.COM		FRANKLIN COUNTY / WESTERN VIRGINIA WATER AUTHORITY	DESIGN BY: JSW/CSF	PROJECT: LIBERTY HEIGHTS WATER EXTENSION	DATE: 12/27/13
							DRAWN BY: JSW	TITLE: CONSTITUTION BOULEVARD - STA: 10+00 TO 24+00	DRAWING NUMBER: C6
							REVIEWED BY: CSF	DRAWING NAME: 13-062.DWG	SHEET NUMBER: 9 OF 10
							PROJECT NUMBER: 13-062	SCALE: 1" = 50'	