
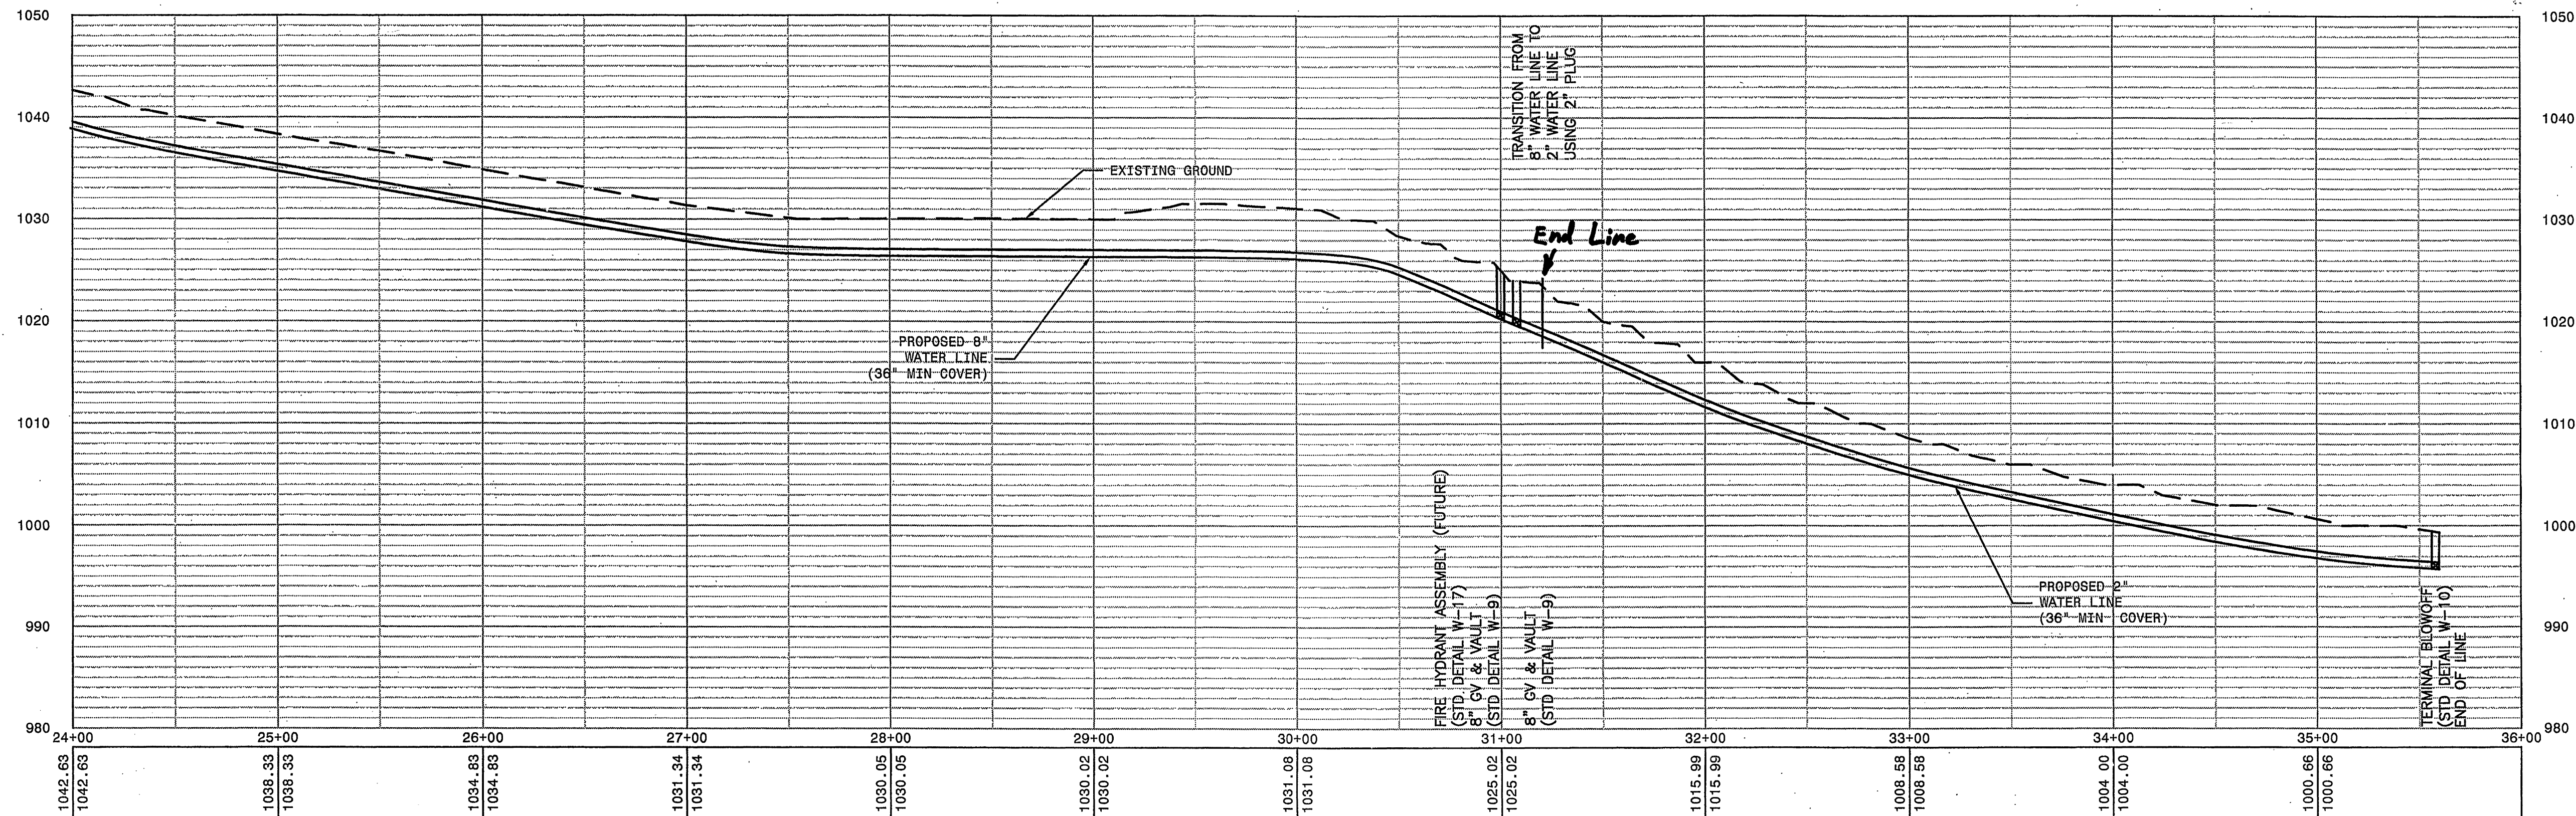


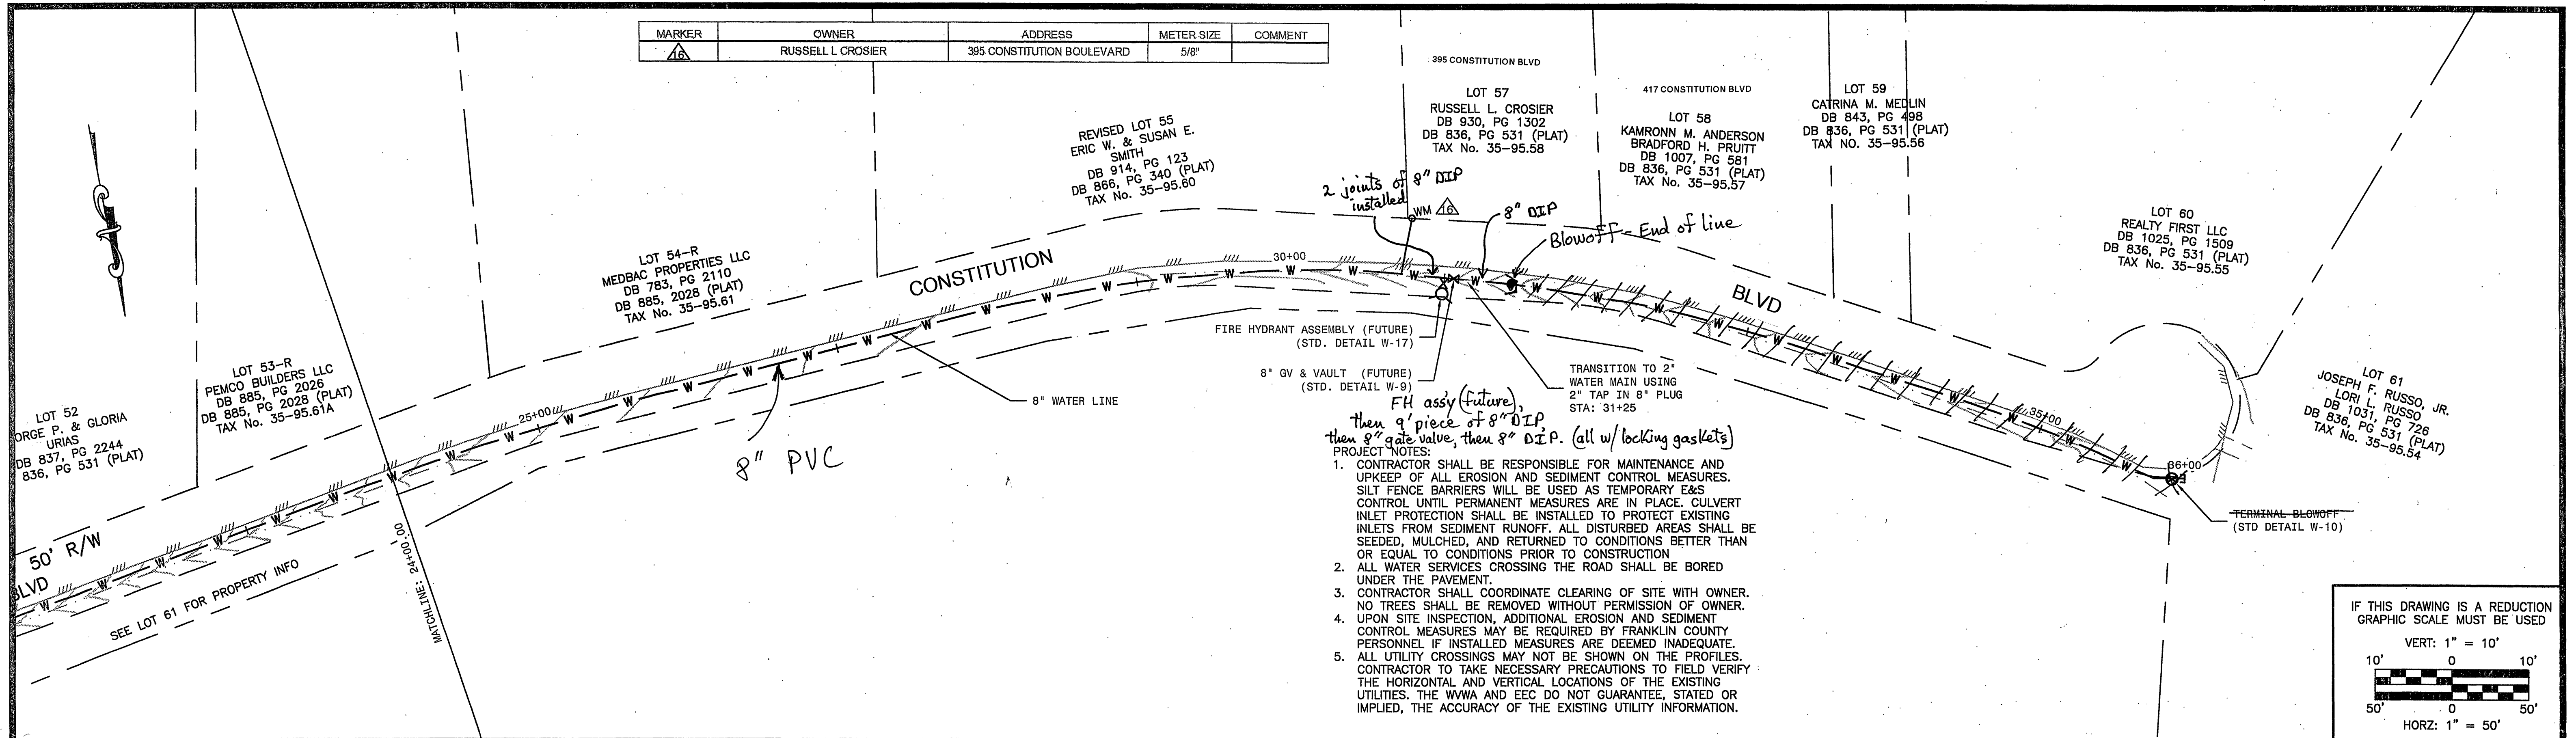

P:\Franklin County\13-062 Liberty Heights Water Ext\Drawings\13-062.dwg

NO:	REVISIONS:	DATE:	OFFICE ADDRESS: 235 CLAIBORNE AVE. ROCKY MOUNT, VA 24151	FRANKLIN COUNTY / WESTERN VIRGINIA WATER AUTHORITY	DESIGN BY: JSW/CSF	PROJECT: LIBERTY HEIGHTS WATER EXTENSION	DATE: 12/27/13
			NUMBERS: PHONE: 540-483-5975 FAX: 540-483-2221		DRAWN BY: JSW	TITLE: CONSTITUTION BOULEVARD 24+00 TO 36+00	DRAWING NUMBER: C7
			WEBSITE WWW.EARTHENV.COM		REVIEWED BY: CSF	DRAWING NAME: 13-062.DWG	SHEET NUMBER: 10 OF 10
					PROJECT NUMBER: 13-062	SCALE: 1" = 50'	