


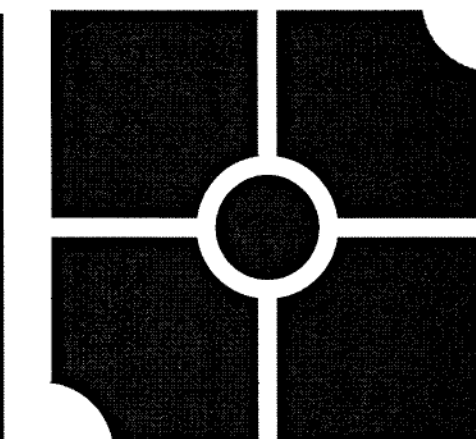

parker
DESIGN GROUP

816 Boulevard
Salem, VA 24153
Ph: 540-387-1153
Fax: 540-389-5767
www.parkerdg.com

1915 W. Cary Street
Richmond, VA 23220
Phone: 804-358-2947
Fax: 804-359-9645

These documents are the property of Parker Design Group (PDG) and may not be reproduced or used without the express permission of PDG. Any reuse of these documents without authorization of PDG will be at the sole risk of the individual or entity utilizing said documents.



**Burnt Chimney Waterline Extension
Prepared for WVWA**
Tax#(s): 0280011800, 0280013501
Gills Creek Magisterial District
Franklin County, VA


REVISIONS:

NO.	DESCRIPTION	DATE
1	Per WVWA Request	13 July 2015


DESIGNED BY: SLR
DRAWN BY: JPA/SLR
CHECKED BY: SLR
SCALE: AS SHOWN
DATE:

SHEET TITLE:
**Waterline
Profiles**

C03
03 OF 04
PROJECT NUMBER:
15-0080-01

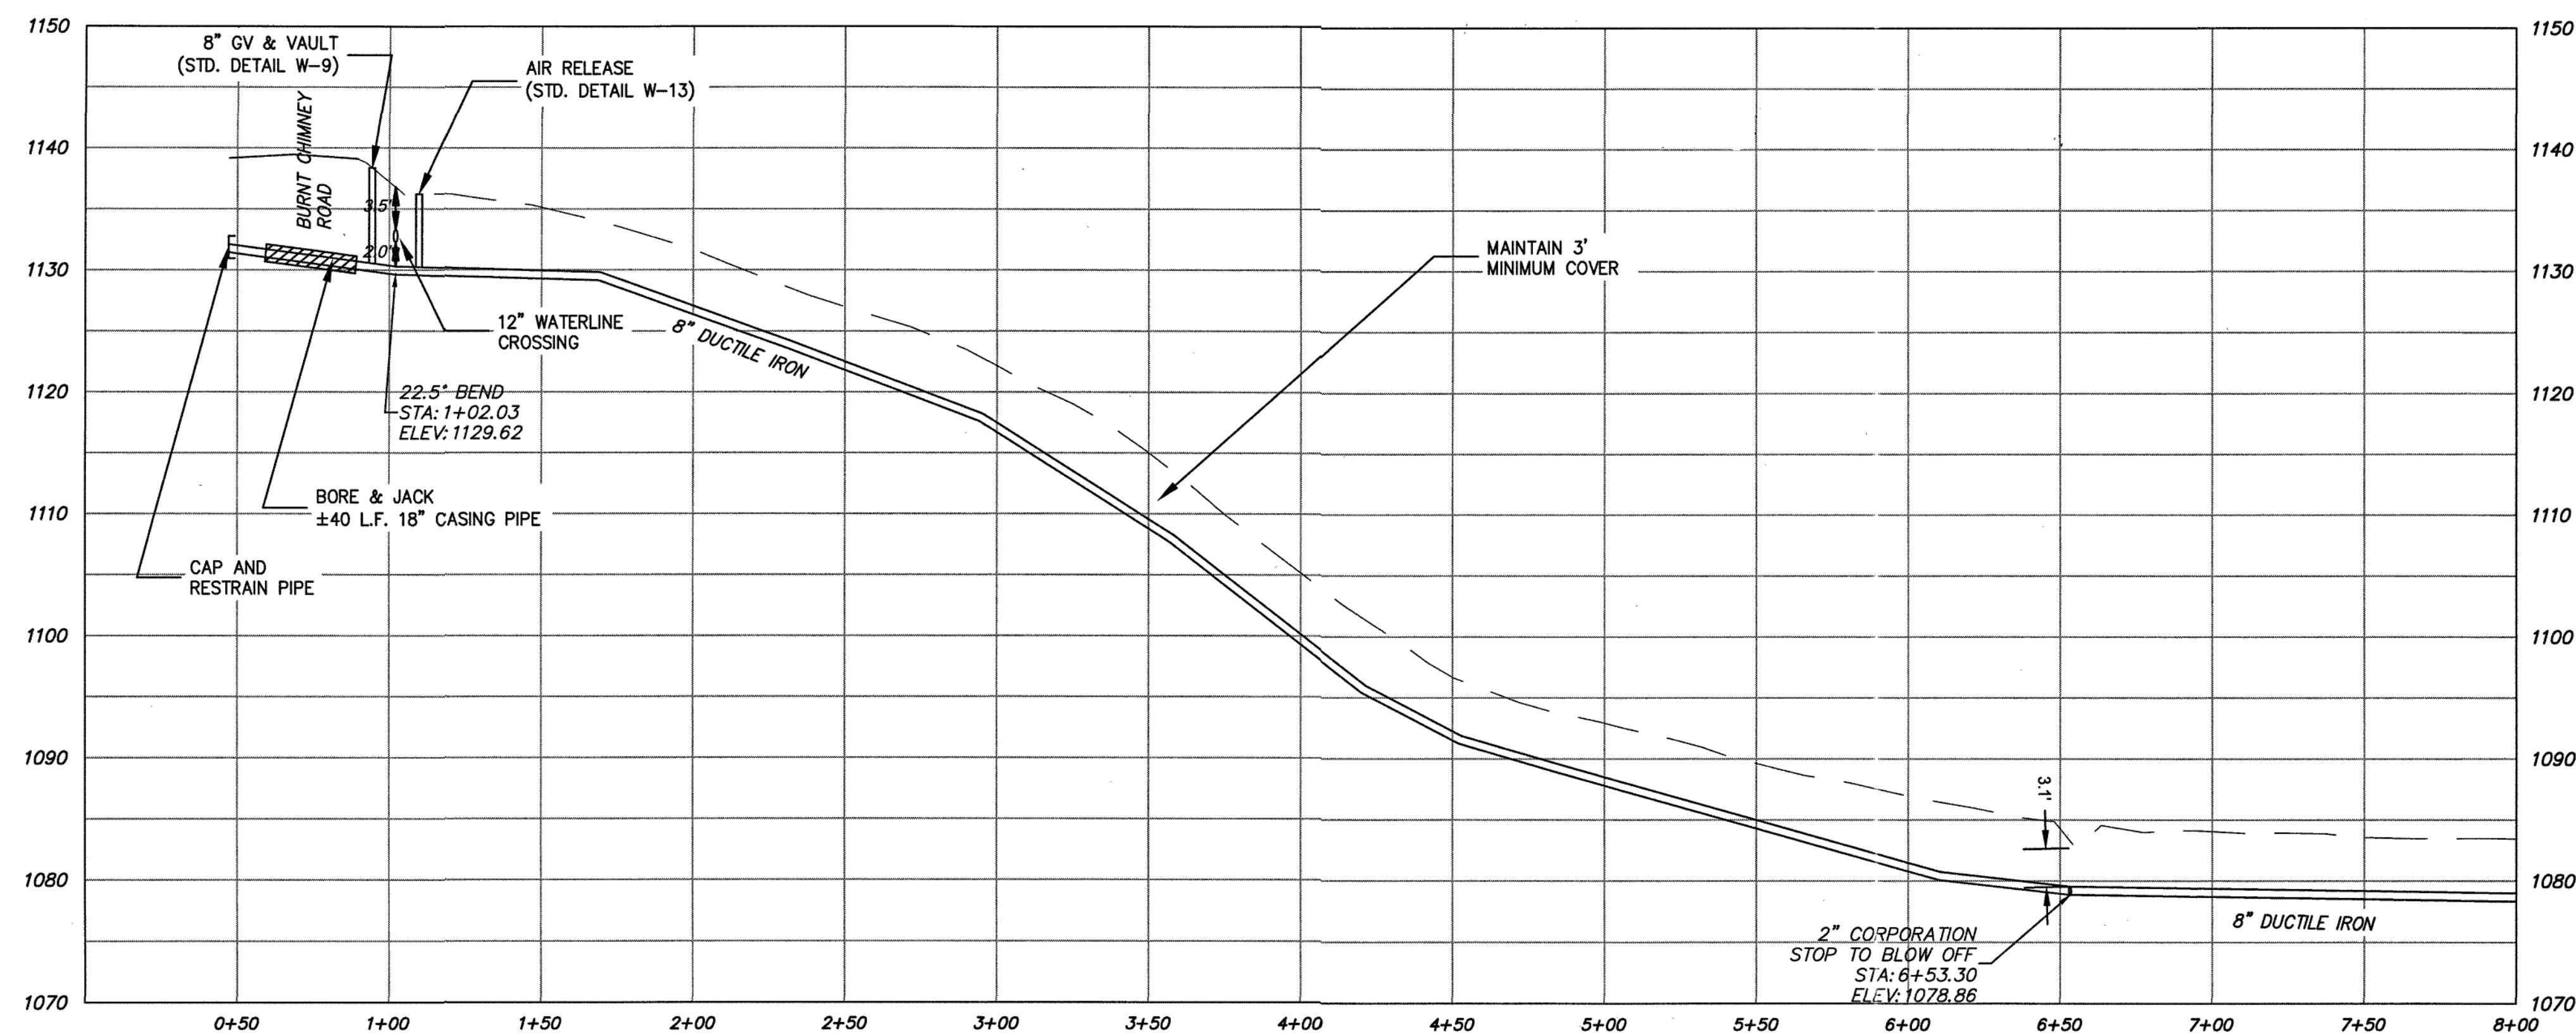

WATERLINE PROFILE
1" = 40' Horizontal
1" = 10' Vertical

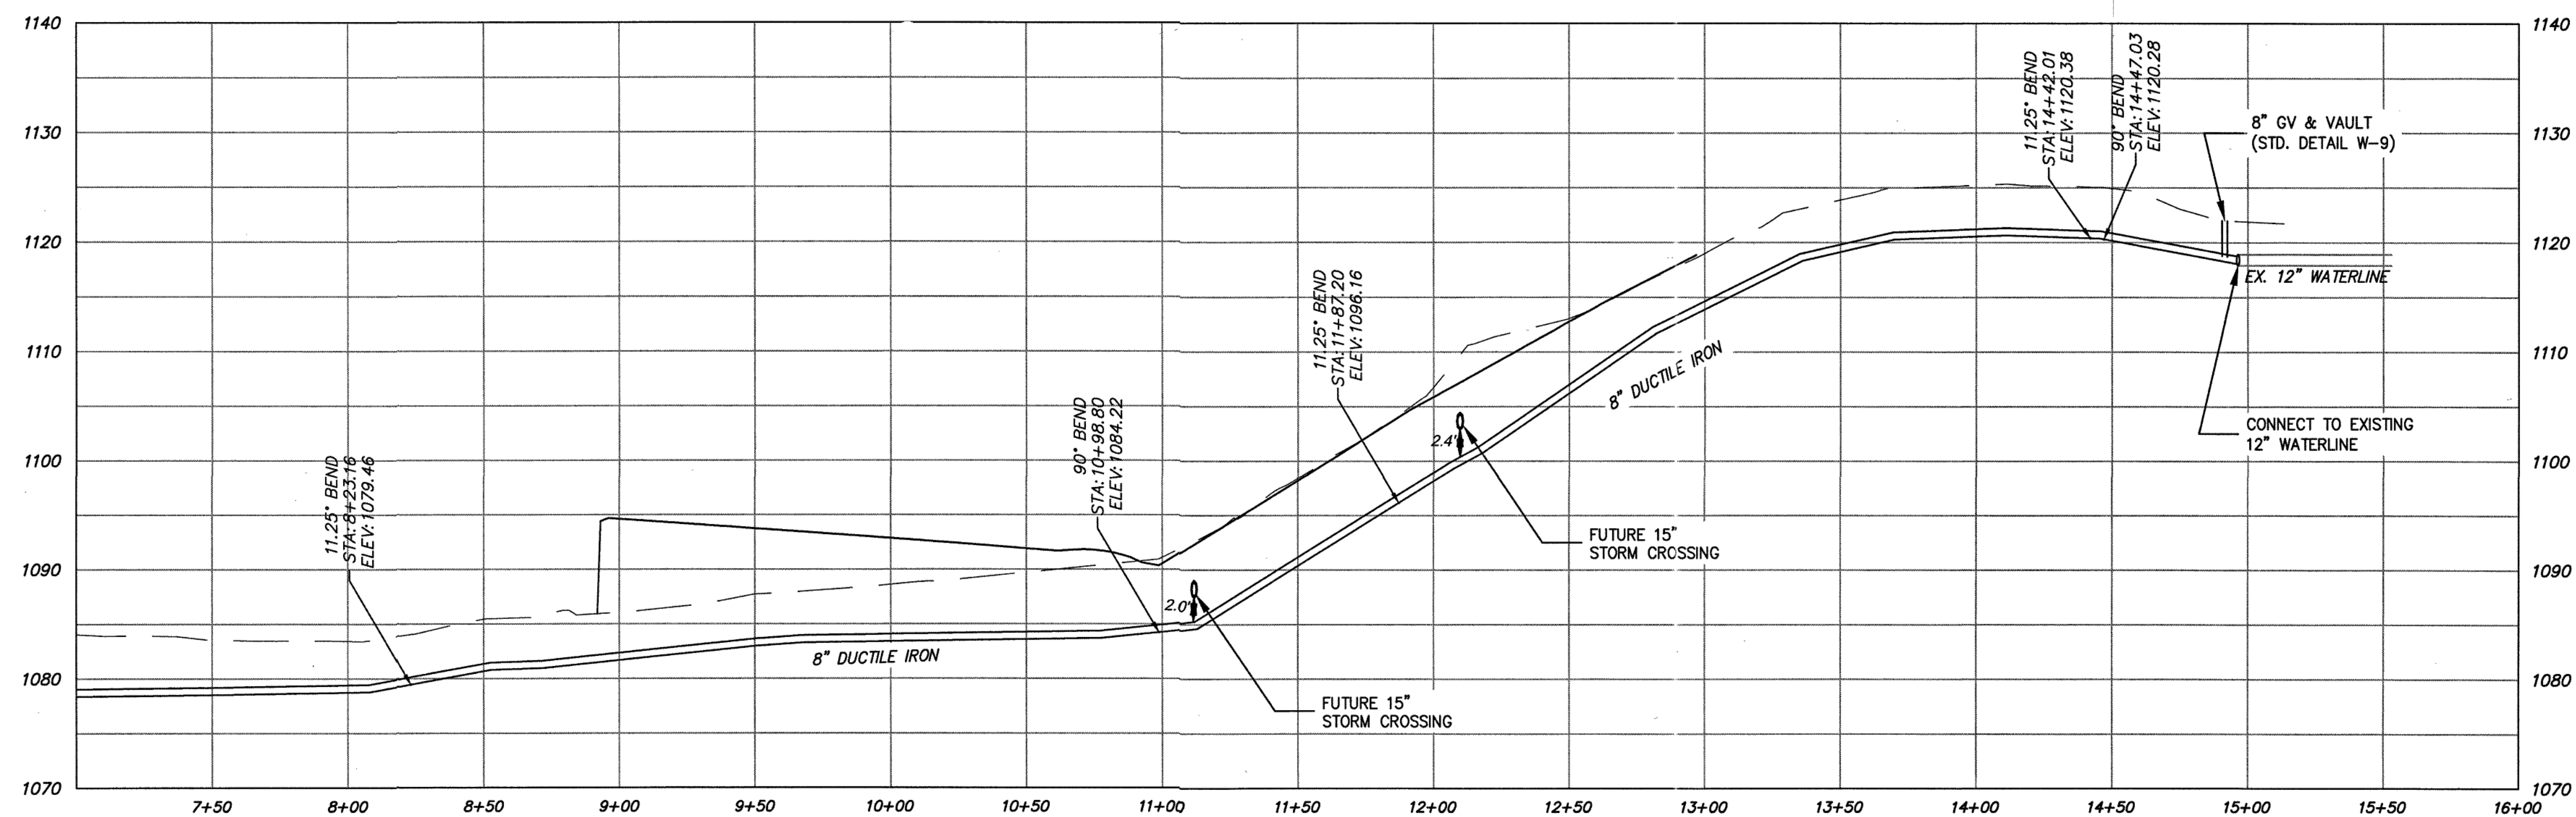

WATERLINE PROFILE
1" = 40' Horizontal
1" = 10' Vertical